


DO NOT SCALE FROM THIS DRAWING.

OMISSIONS OR ERRORS.

ALL DIMENSIONS IN MILLIMETRES UNLESS OTHERWISE STATED.


## LEGEND

- [illegible]

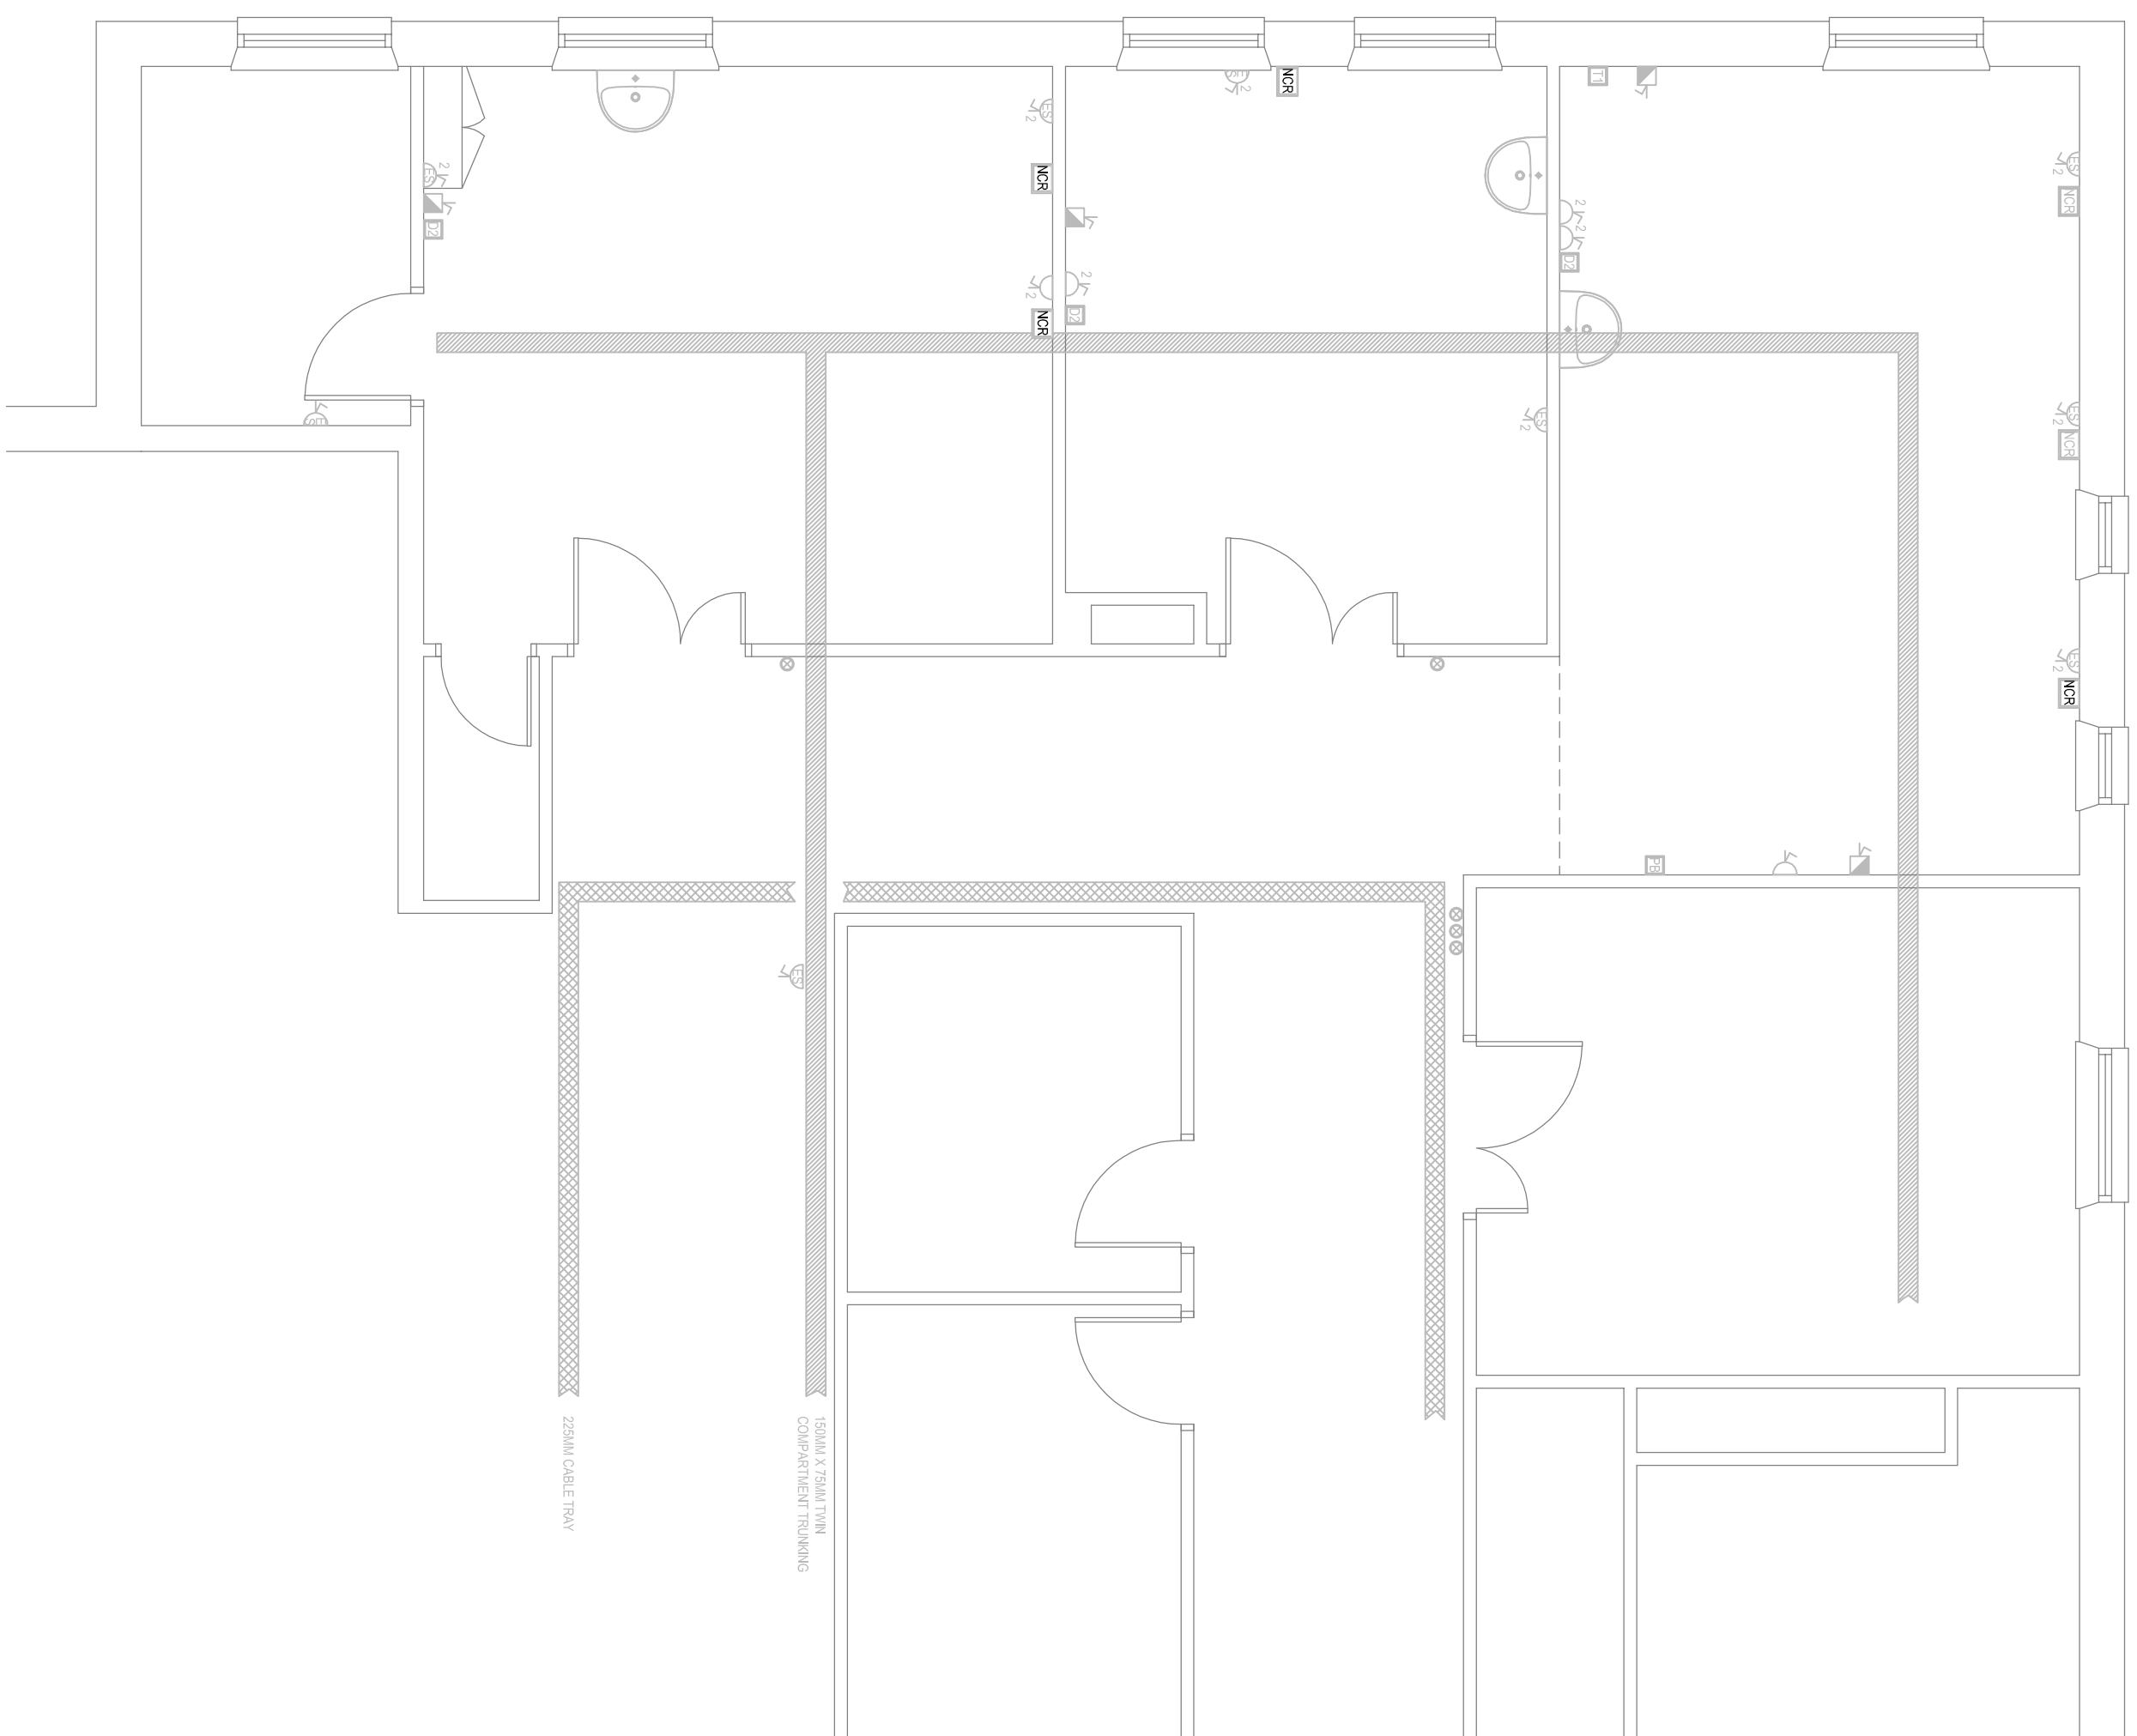

## EXISTING LAYOUT

SCALE 1:50

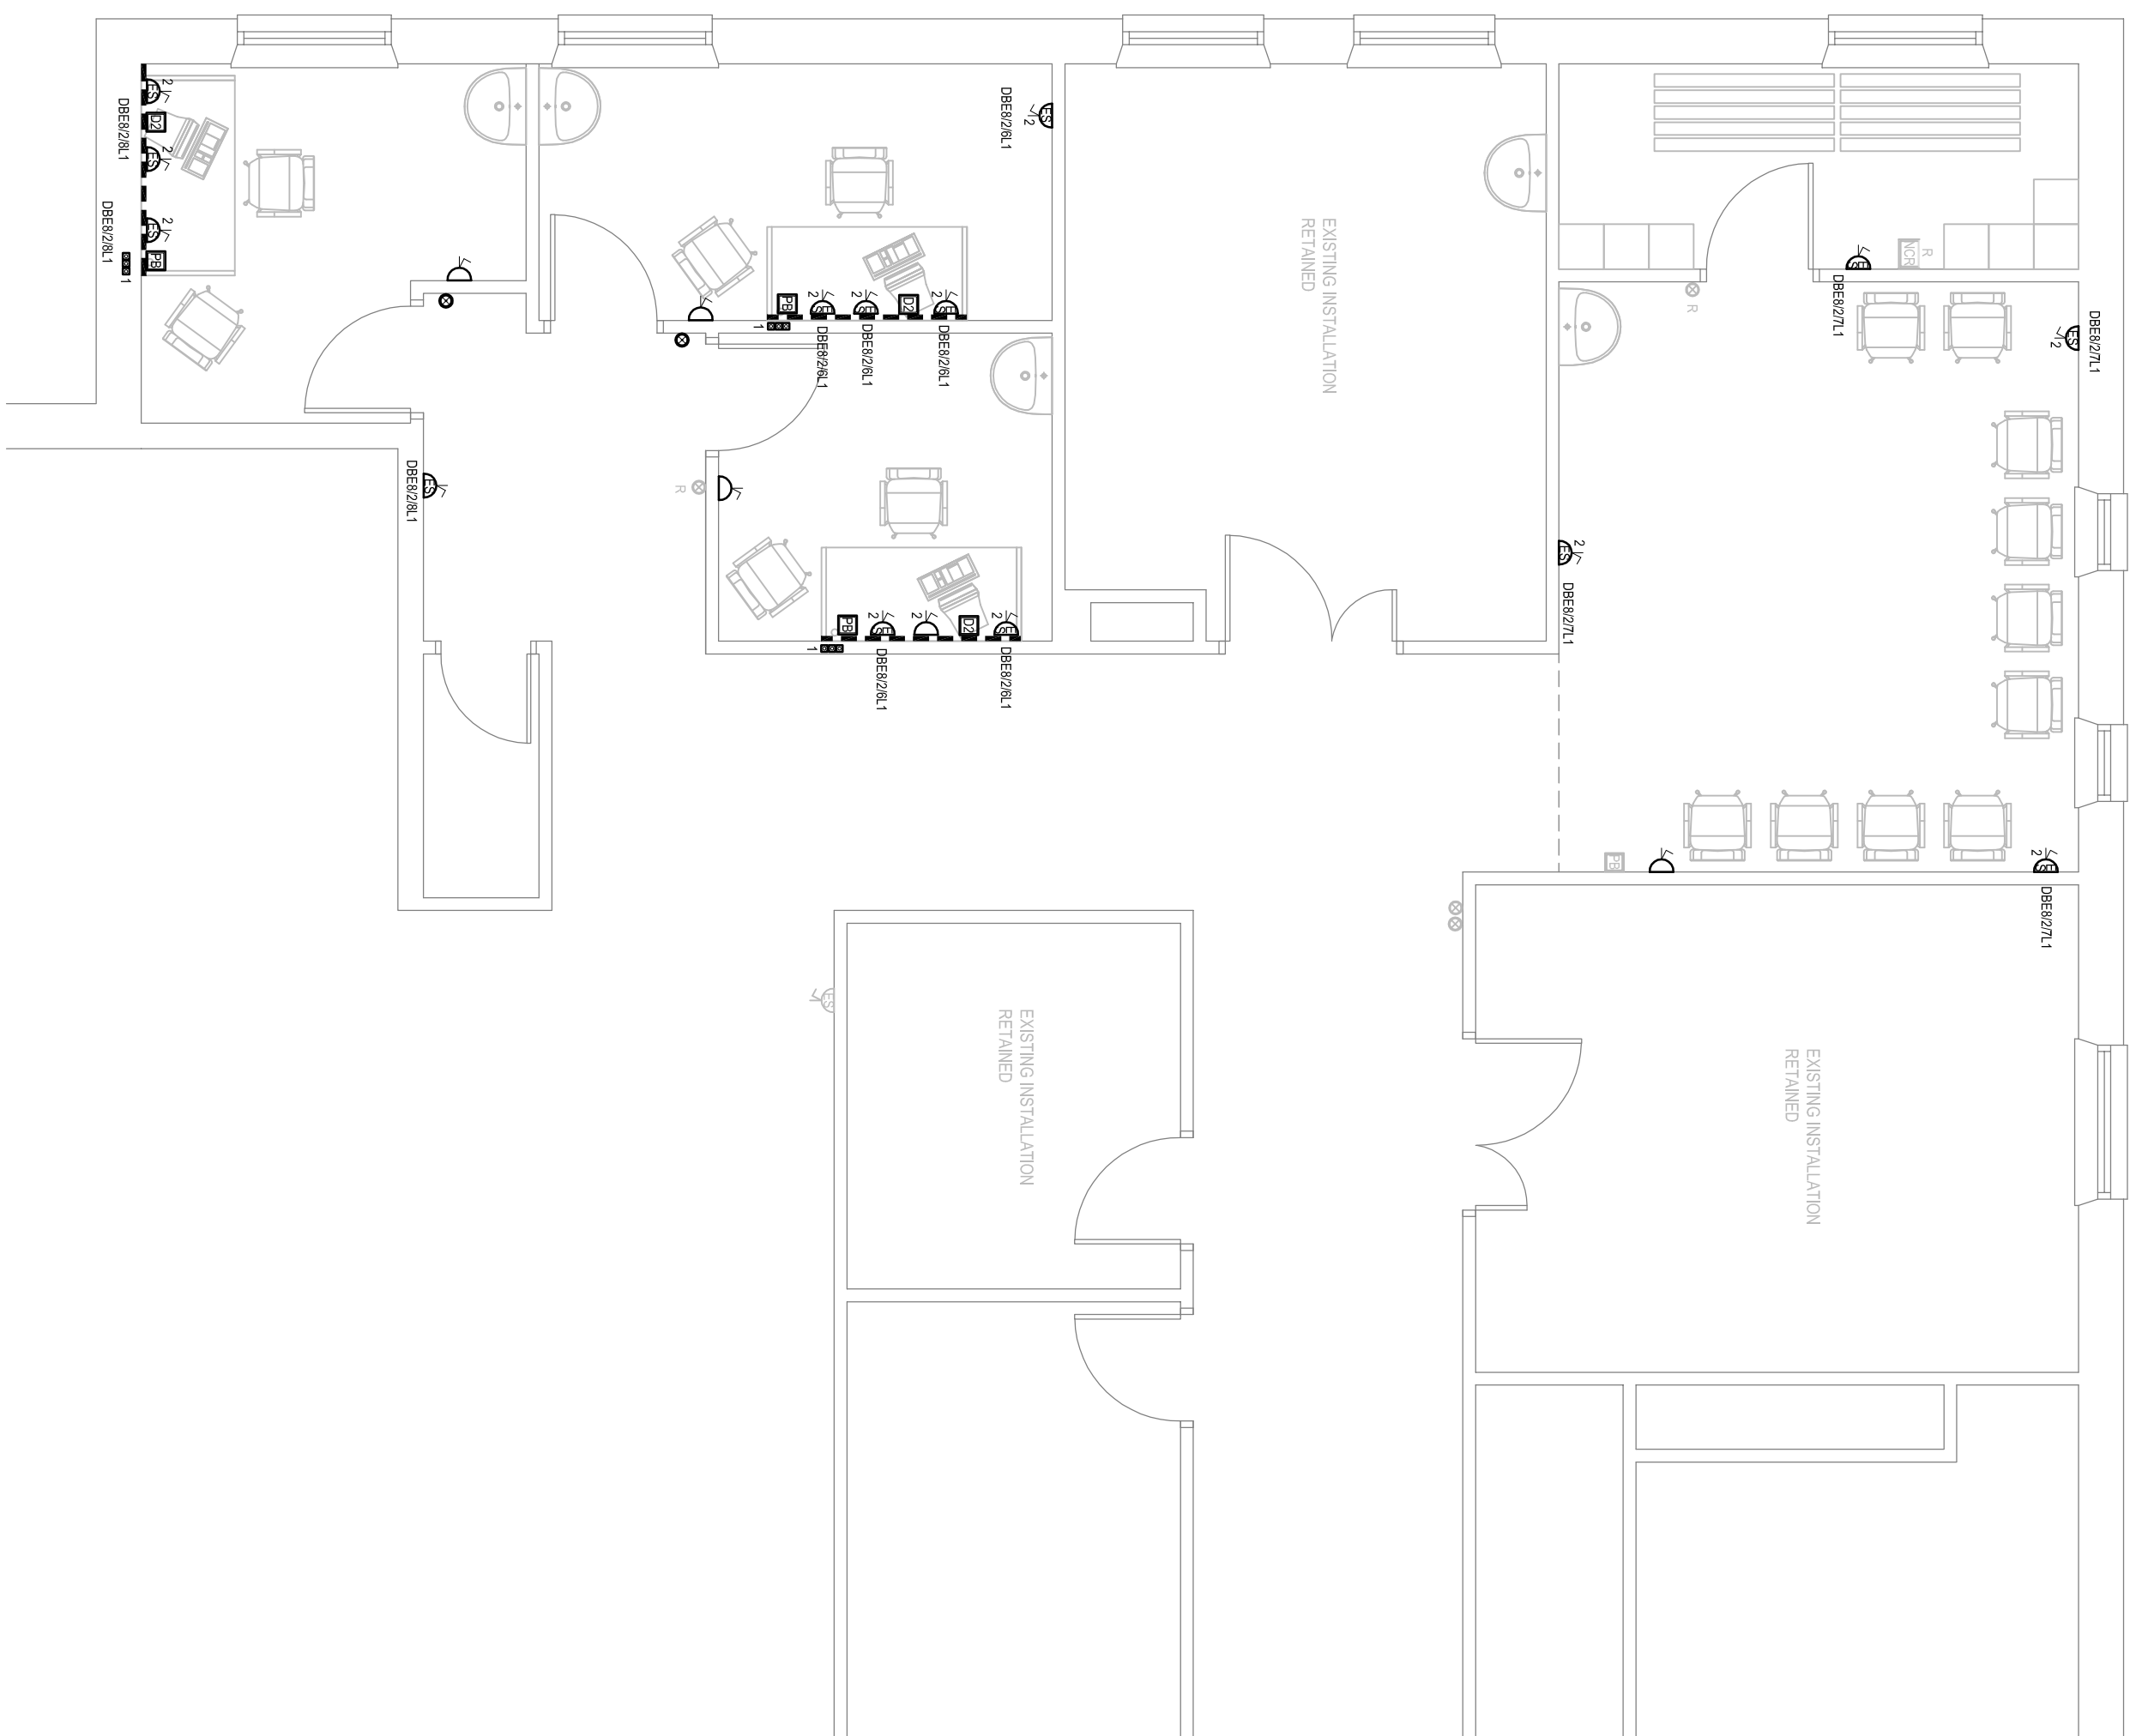

## PROPOSED LAYOUT

SCALE 1:50

T1	ISSUED FOR TENDER	SPB	PTH
Rev	Purpose of Issue/Modifications	By	Chkd
			Date
			03/06/15

<p>Client: YORK TEACHING HOSPITAL NHS FOUNDATION</p> <p>Trust: TRUST</p>				
<p>Project: ALTERATIONS TO AMID CLINIC BROLINGTON AND DISTRICT HOSPITAL</p>				
<p>Title: ELECTRICAL SERVICES EXISTING AND PROPOSED SMALL POWER DATA AND CONTAINMENT LAYOUT</p>				
<p>Spec: A1</p> <p>Order No: 08372-693-002</p>	<p>Scale: 1:50</p>	<p>By: SPB</p>	<p>Checked: PTH</p>	<p>Rev: T1</p>