


Grass to be 50mm above path end
then graded into existing ground levels

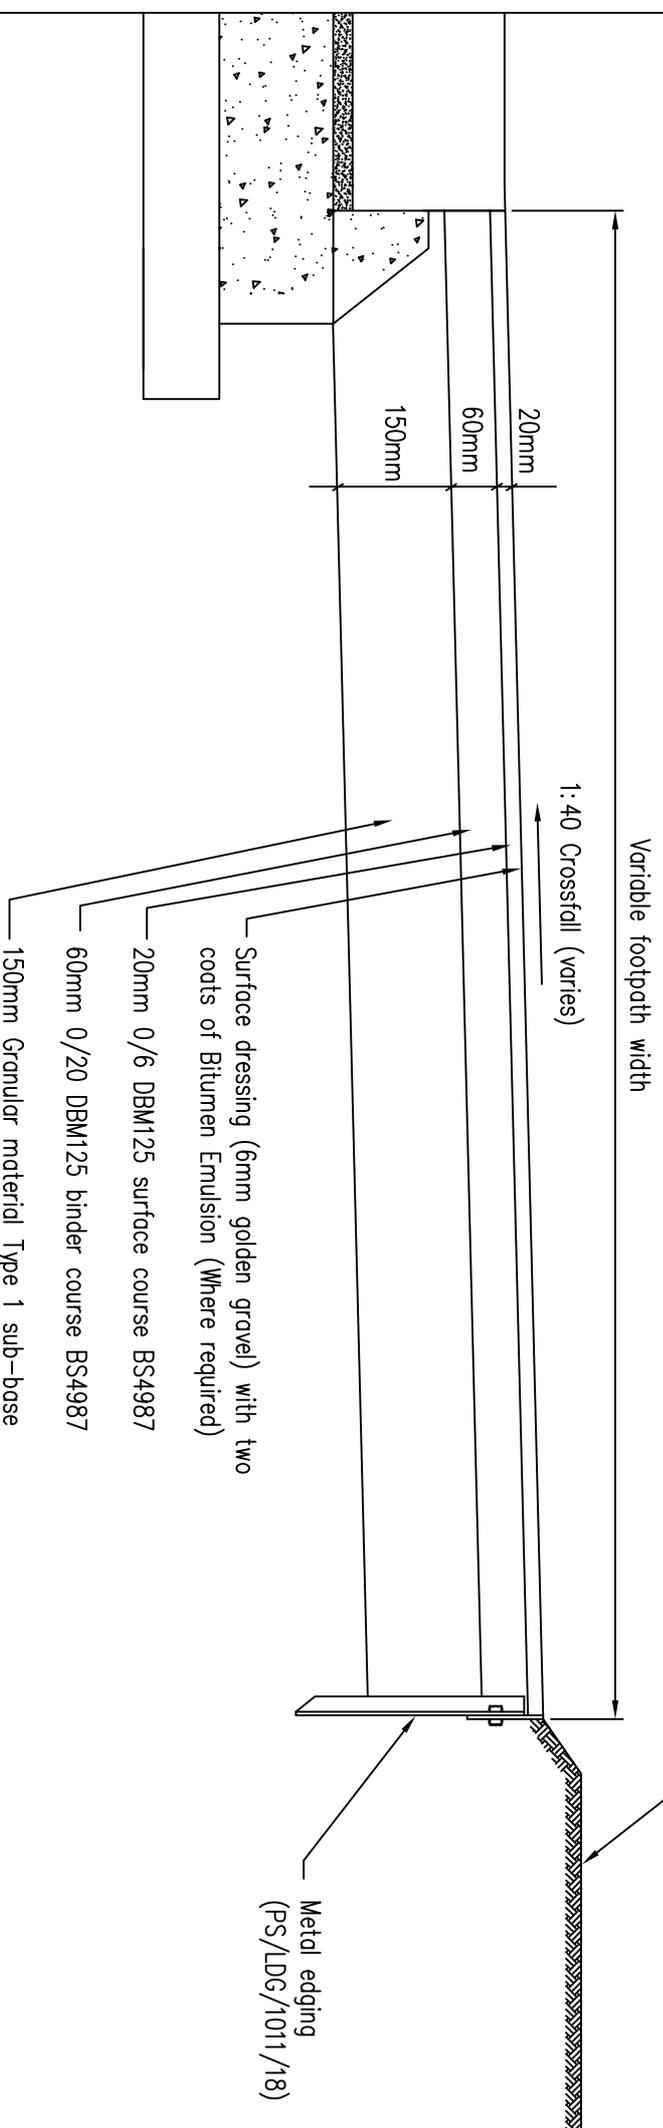

- Notes:
1. Refer to relevant clause for construction specification.
 2. For footpath widening allowance for surface course overlap of at least 0.5m into existing construction with joints seeded with Bitumen emulsion is to be made.

THE ROYAL PARKS
Landscape Design Guide
Golden Gravel Toppressing Footpath Construction Detail



SECTION REF:	Surfaces	Drawing Number: PS/LDG/1011/21
DRAWN BY:	EA	
APPROVED BY	RH	SCALE 1:10@A4
DATE	Nov 2010	