



NOTES:
DO NOT SCALE FROM THIS DRAWING. ALL LEVELS, ANGLES AND DIMENSIONS TO BE CHECKED ON SITE PRIOR TO COMMENCEMENT OF WORKS.

THIS DRAWING IS TO BE READ IN CONJUNCTION WITH ALL RELEVANT STRUCTURAL ENGINEERS AND MECHANICAL AND ELECTRICAL ENGINEERS DRAWINGS, DETAILS AND SPECIFICATIONS.

Revisions:
[Revision Text] [dd/mm/yy]

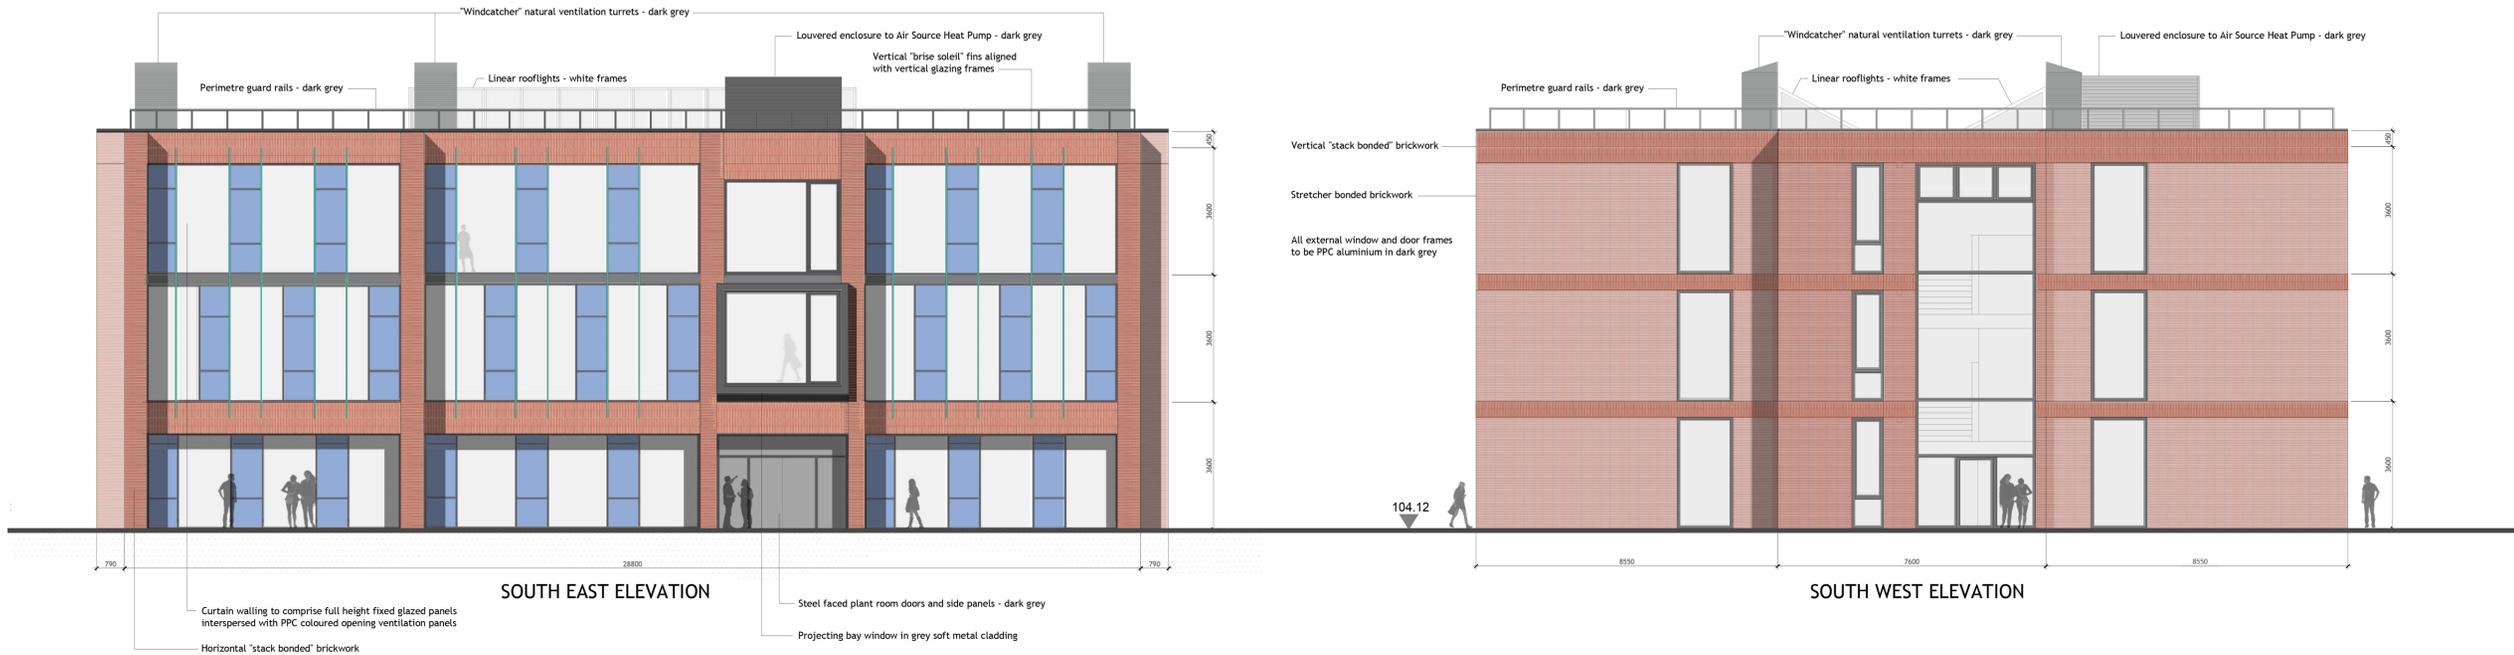

Status:
Preliminary Issue

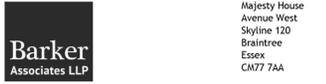

W: www.barker-associates.co.uk
E: mail@barker-associates.co.uk
T: 01279 647111
F: 01279 647027

Client:
Dame Alice Owens School

Project:
New General Teaching Building

Title:
Elevations as proposed

Scale @A1:	Date:	Drawn:	Checked:
1:100	27/09/2016	HB/SW/FH	RP
Drawing no.:	Revision:		
BA / P16-336-322	/		

