




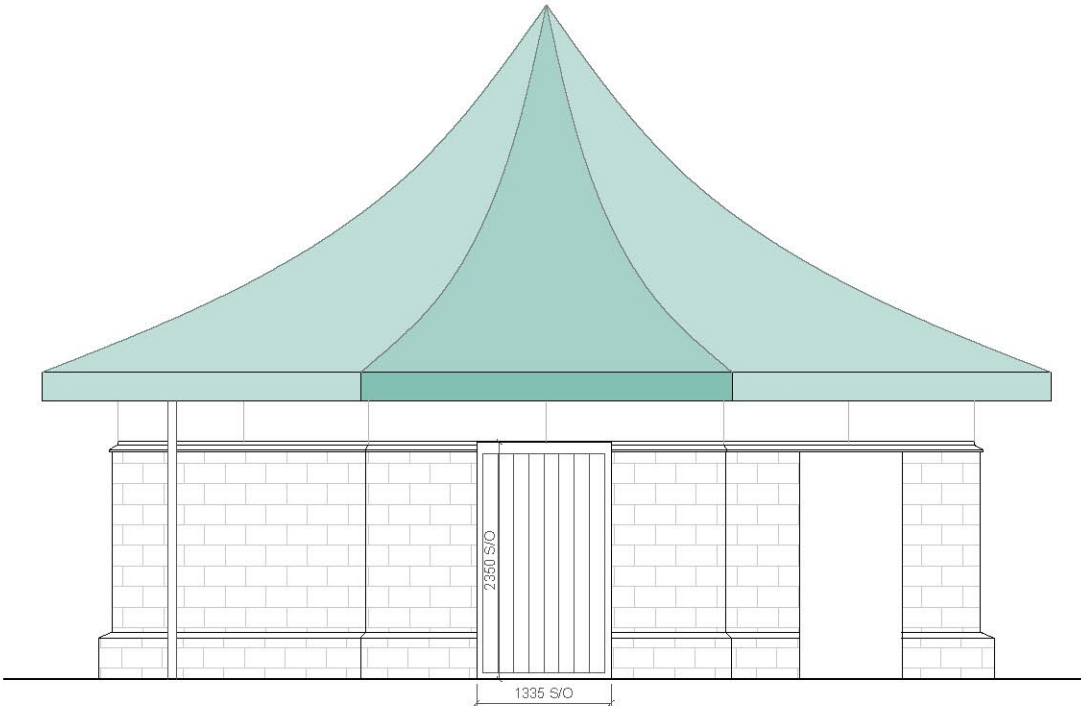


Existing North West Elevation

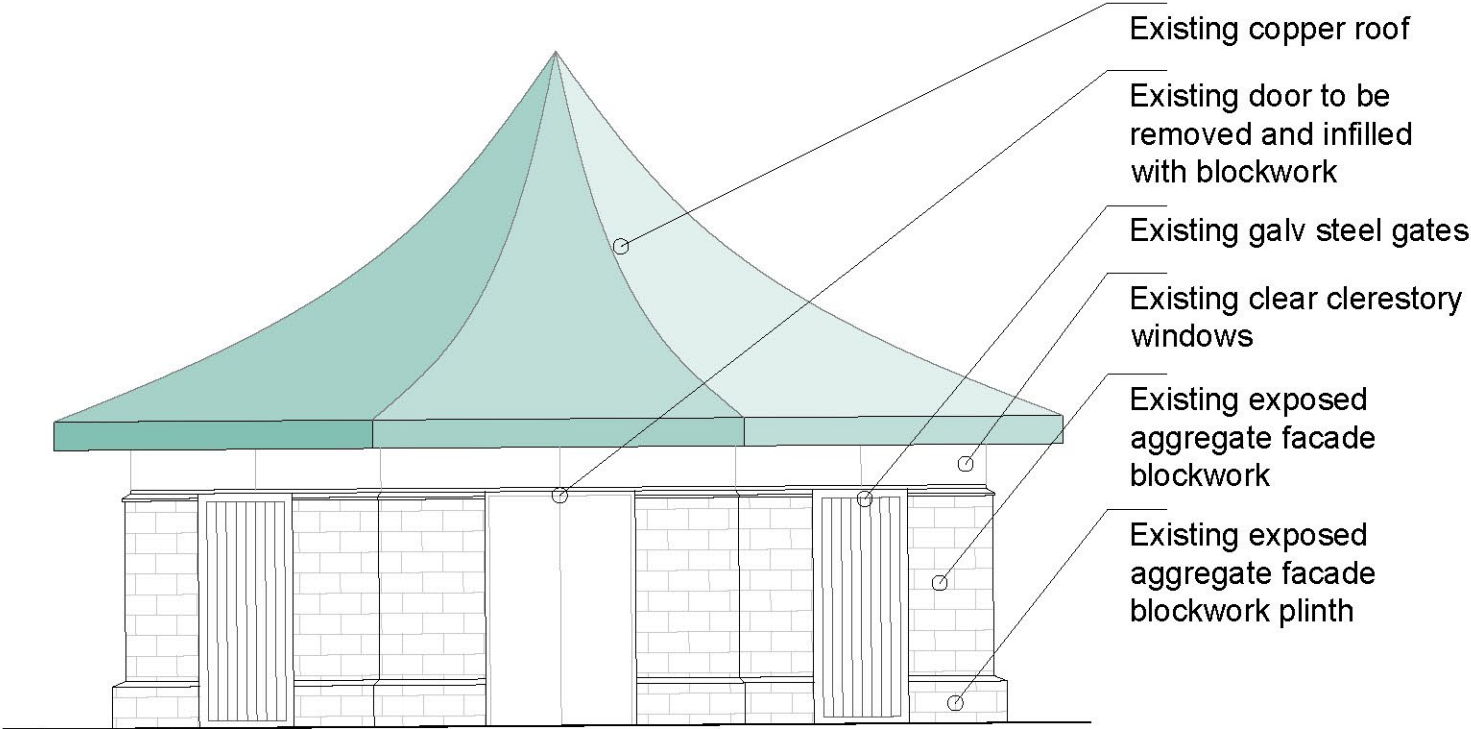

Existing West Elevation

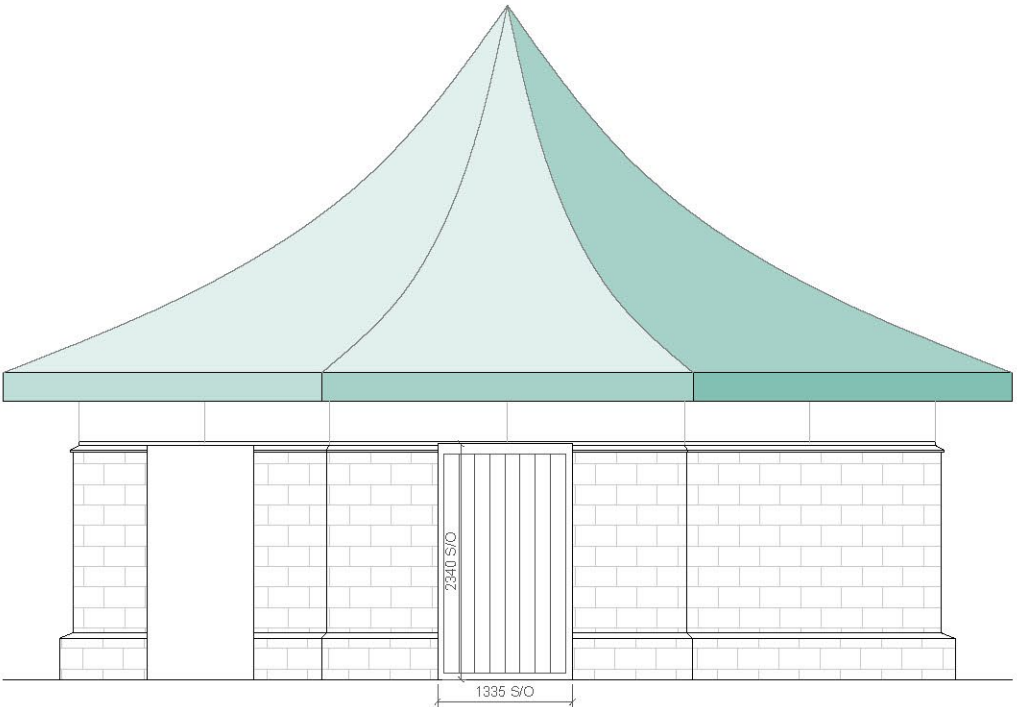


Existing South West Elevation

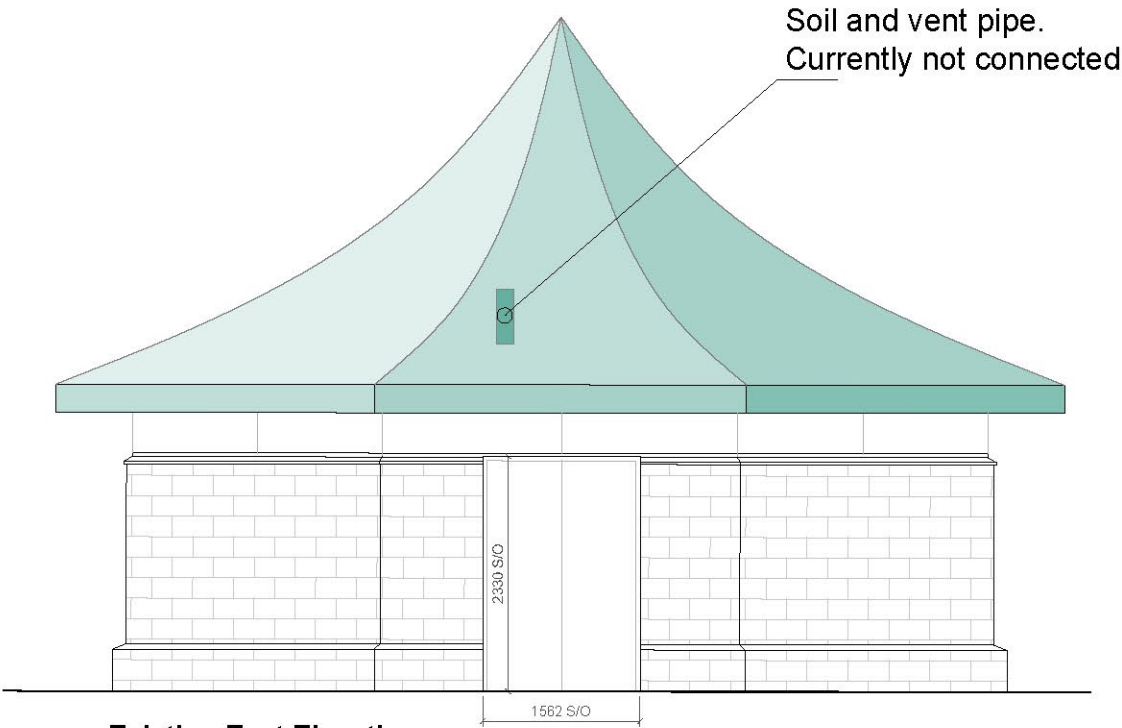

Existing East Elevation



REV	DESCRIPTION	INIT.	DATE

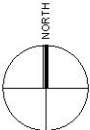

a PRELIMINARY	e ISSUED FOR APPROVAL
b ISSUED FOR PLANNING	f ISSUED FOR CONSTRUCTION
c ISSUED FOR INFORMATION	g ISSUED AS BUILT
d ISSUED FOR TENDER/COSTING	