

Notes

Revisions

Ref	Date	Revision Detail
0	XX.XX.XXXX	Original

Client

PERRANZABULOE PARISH COUNCIL

Property Address

DROSKYN POINT TOILETS

Drawing Title

PROPOSED SERVICES PLAN


Job Number

CH19468

Drawing No: 0004-BR Rev: 0

Scale: 1:50 Paper Size: A2

Author: DH Checked By: PC

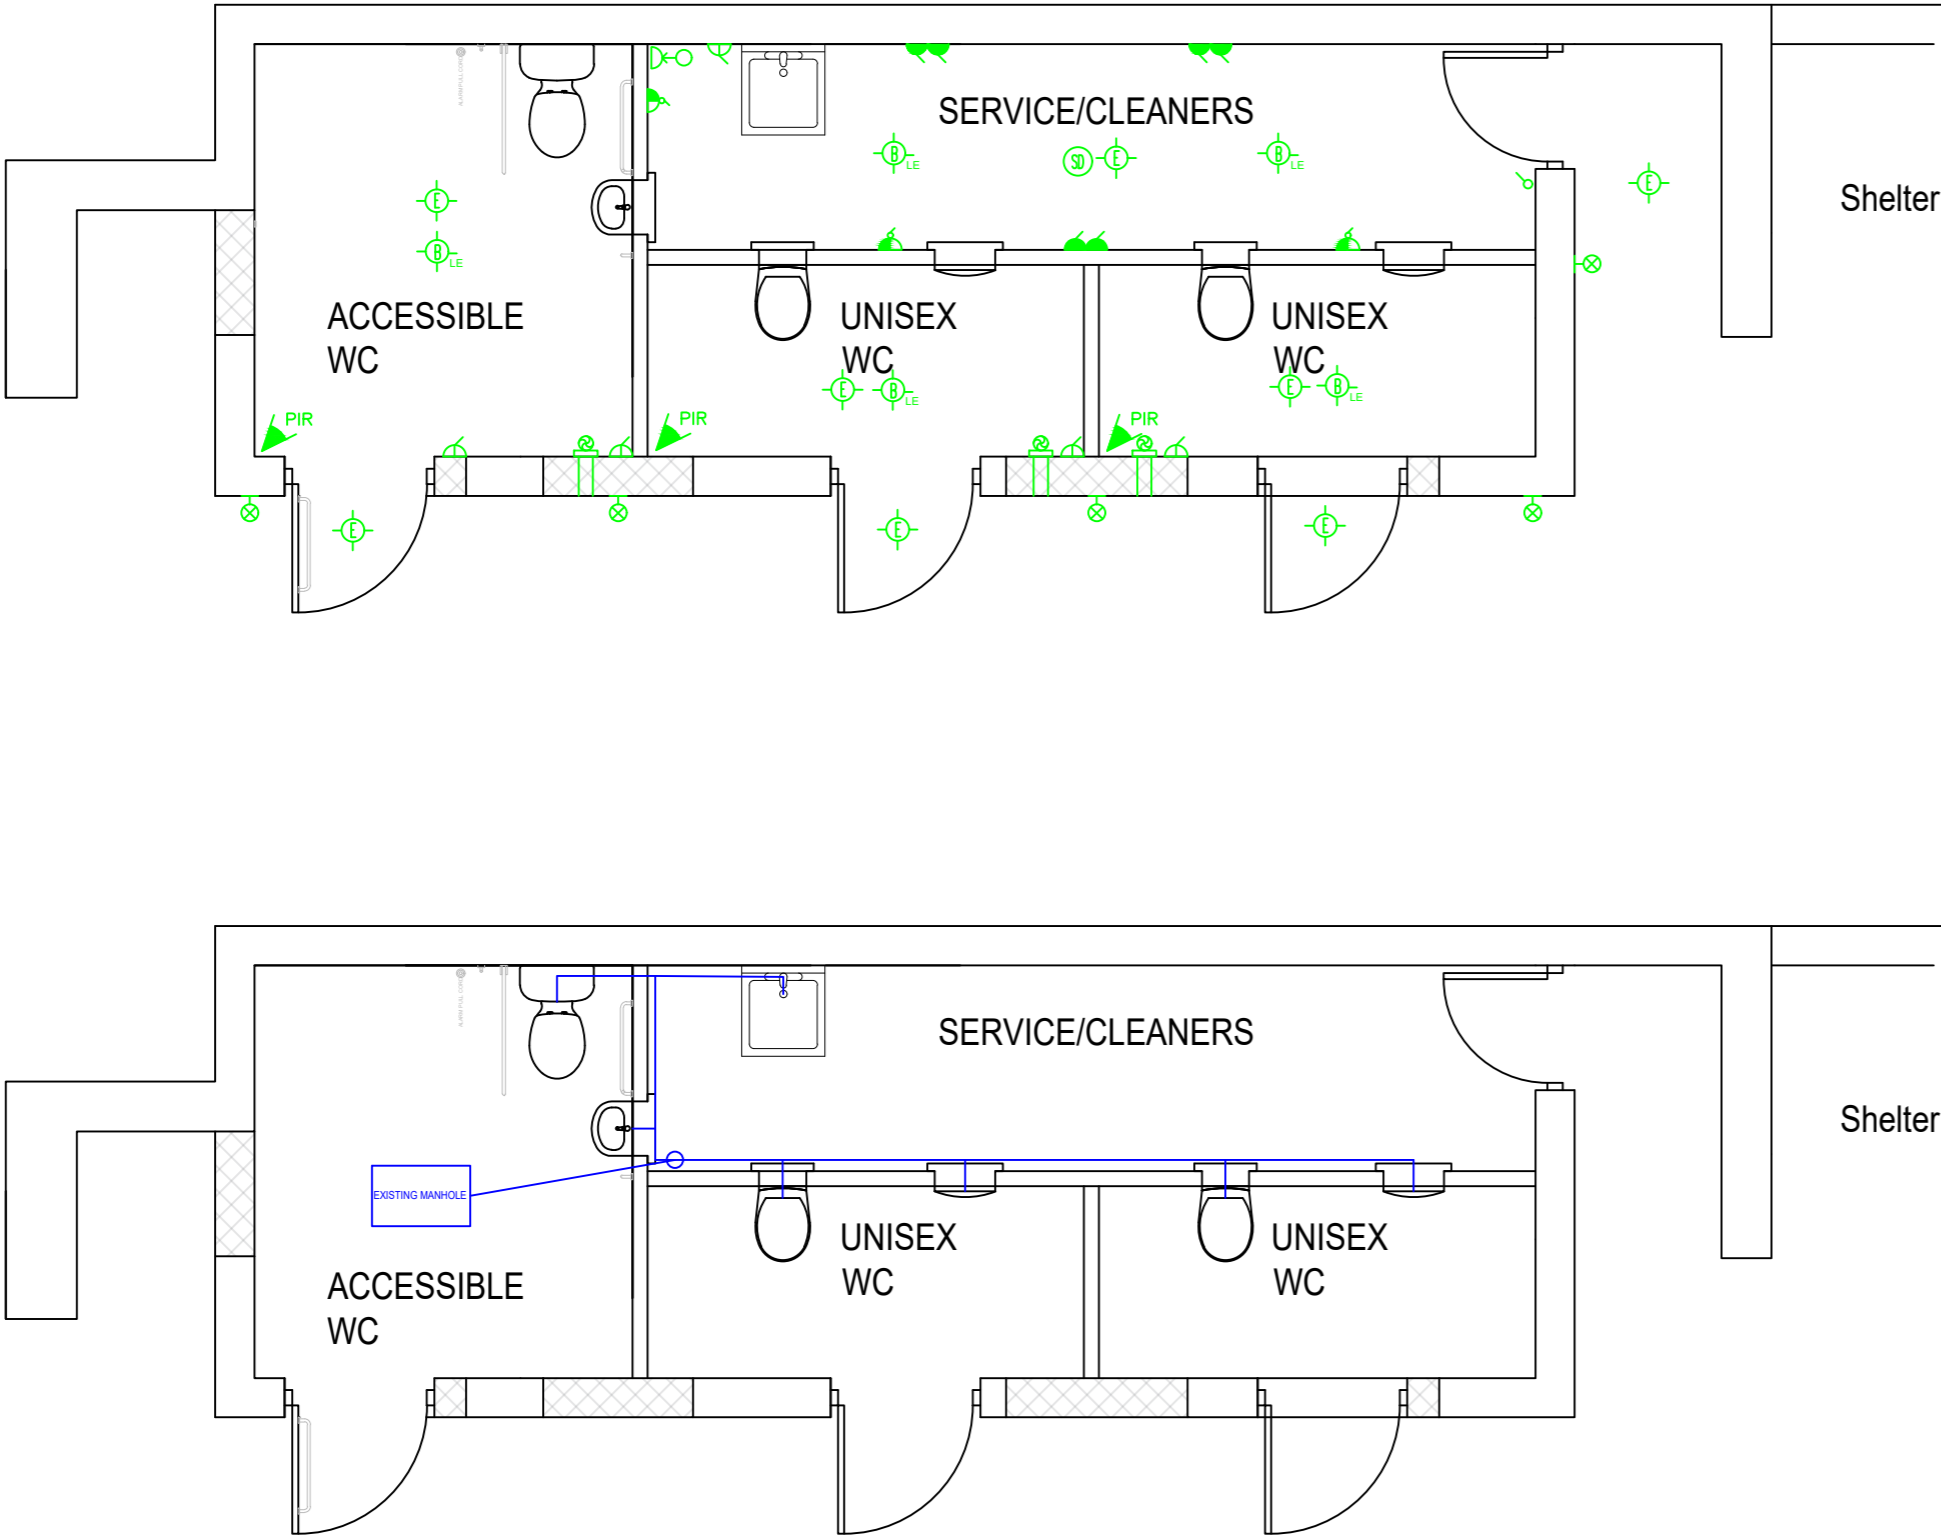

Services Legend:

Electrical:		Security:	
One gang, one way switch.		Bell push.	
One gang, two way switch.		Battery operated chimes.	
One gang, one way switch with neon warning light.		Smoke detector (Mains operated and interconnected)	
Pull switch.		PIR Sensor	
Fused spur with flex outlet		Carbon Monoxide Detector	
Fused spur 1200mm above finish floor level		Heat Detector	
Location of panel heater		Door Entry	
High level isolating switch fused spur with neon warning light.		Thermostat	
One gang, one way switch for loft space with neon light		Communication:	
Pendant light fitting assembly.		TV point.	
Low energy Bulkhead light fitting assembly.		Telephone point	
Emergency light fitting assembly.		Sky	
Wall light fitting.		Sky Plus	
External light fitting.		Ventilation:	
Bulkhead light.		Extract fan - wall mounted.	
Batten light fitting assembly in loft.		Extract fan - ceiling mounted.	
Wall Unit Lighting		Extract fan - ceiling mounted to MVHR unit	
Blanking plate - for light fittings.		Humidistat	
Blanking plate.		Water Heating:	
Single unswitched socket outlet.		Hot water cylinder & immersion heater	
Single switch socket outlet.		Immersion heater.	
Double switch socket outlet.		Water heater	
Single unswitched socket outlet for lighting.		Immersion heater switch.	
Shaver socket.		Space Heating:	
Low level socket with fused spur above worktop.		Electric Towel rail.	
45amp cooker switch		Radiator.	
Services:		Storage heater - electric.	
Split load consumer unit.		Combi heater	
Electricity meter.		MVHR	
Gas meter.		Wall fan heater.	
Plumbing:		Fused switched spur unit. Off peak (storage & combi heaters)	
Electric shower pump.		Kickspace heater.	
External tap.			
Gas point.			

Electric cables must not be covered by the floor insulation unless cable rated accordingly.  
Switches and socket outlets for lighting and other equipment to be at appropriate heights between 450mm and 1200mm from finished floor level in accordance with Part M1 Accessible switches and socket outlets in the dwelling. Kitchen sockets above worktops to be 1200mm above FFL.  
Electrics on party walls to be surface mounted or fitted in accordance with robust standard detail ref: E-WT-2 (subject to confirmation on site)