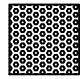
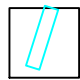

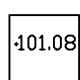
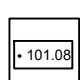
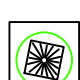


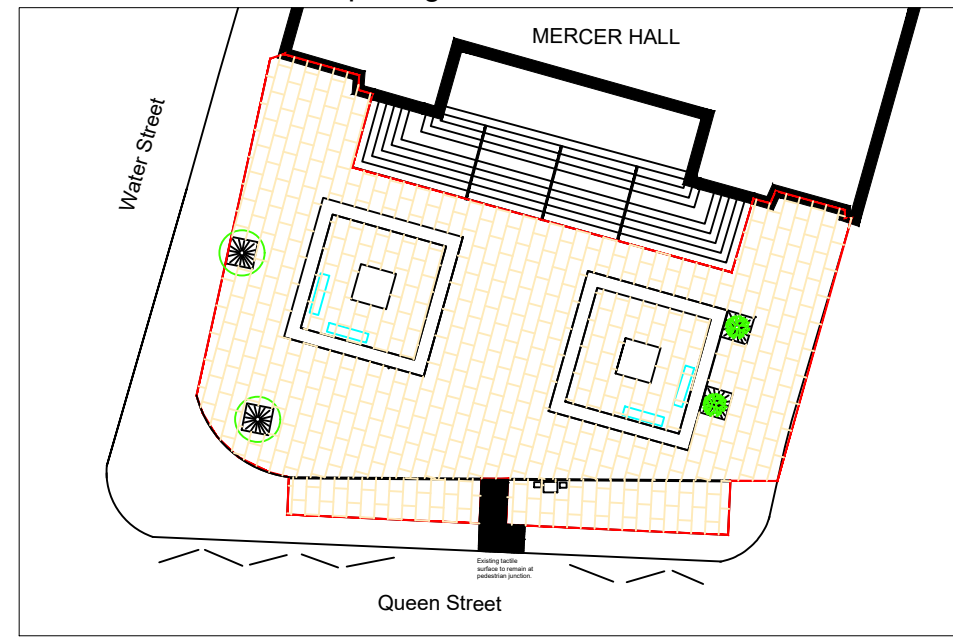


KEY

-  Existing tactile paving at pedestrian crossing to remain.
-  Existing benches to be relocated
-  New trees planted
-  Existing Levels (SEE DRAWING No. 172-05)
-  Proposed Levels (SEE DRAWING No. 172-05)
-  Existing tree to remain
-  Simple geometric paving pattern in floorscape created using cobbles
-  Site Boundary

INSET
Extent of natural stone paving



Sketches of the proposals



Revision A 05-01-2021 M.P.

Note added to explain new position of the cycle stands.

Revisions

O.S. Licence 10002321

ENVIRONMENTAL SERVICES PARKS AND OPEN SPACES Willows Lane Depot, Willows Lane, Accrington, Lancashire, BB5 0RT. Tel. (01254) 388111 Craig Horabin Parks Manager		 HYNDBURN The place to be an excellent council
PROJECT TITLE: Mercer Hall Leisure Centre resurfacing works	DRAWING TITLE: General Arrangement Drawing	
SCALE: 1:100 @ A3 DATE: 03-11-2020	DRAWN: M.P. CHECKED: D.T.	DRAWING NUMBER: 172/03