


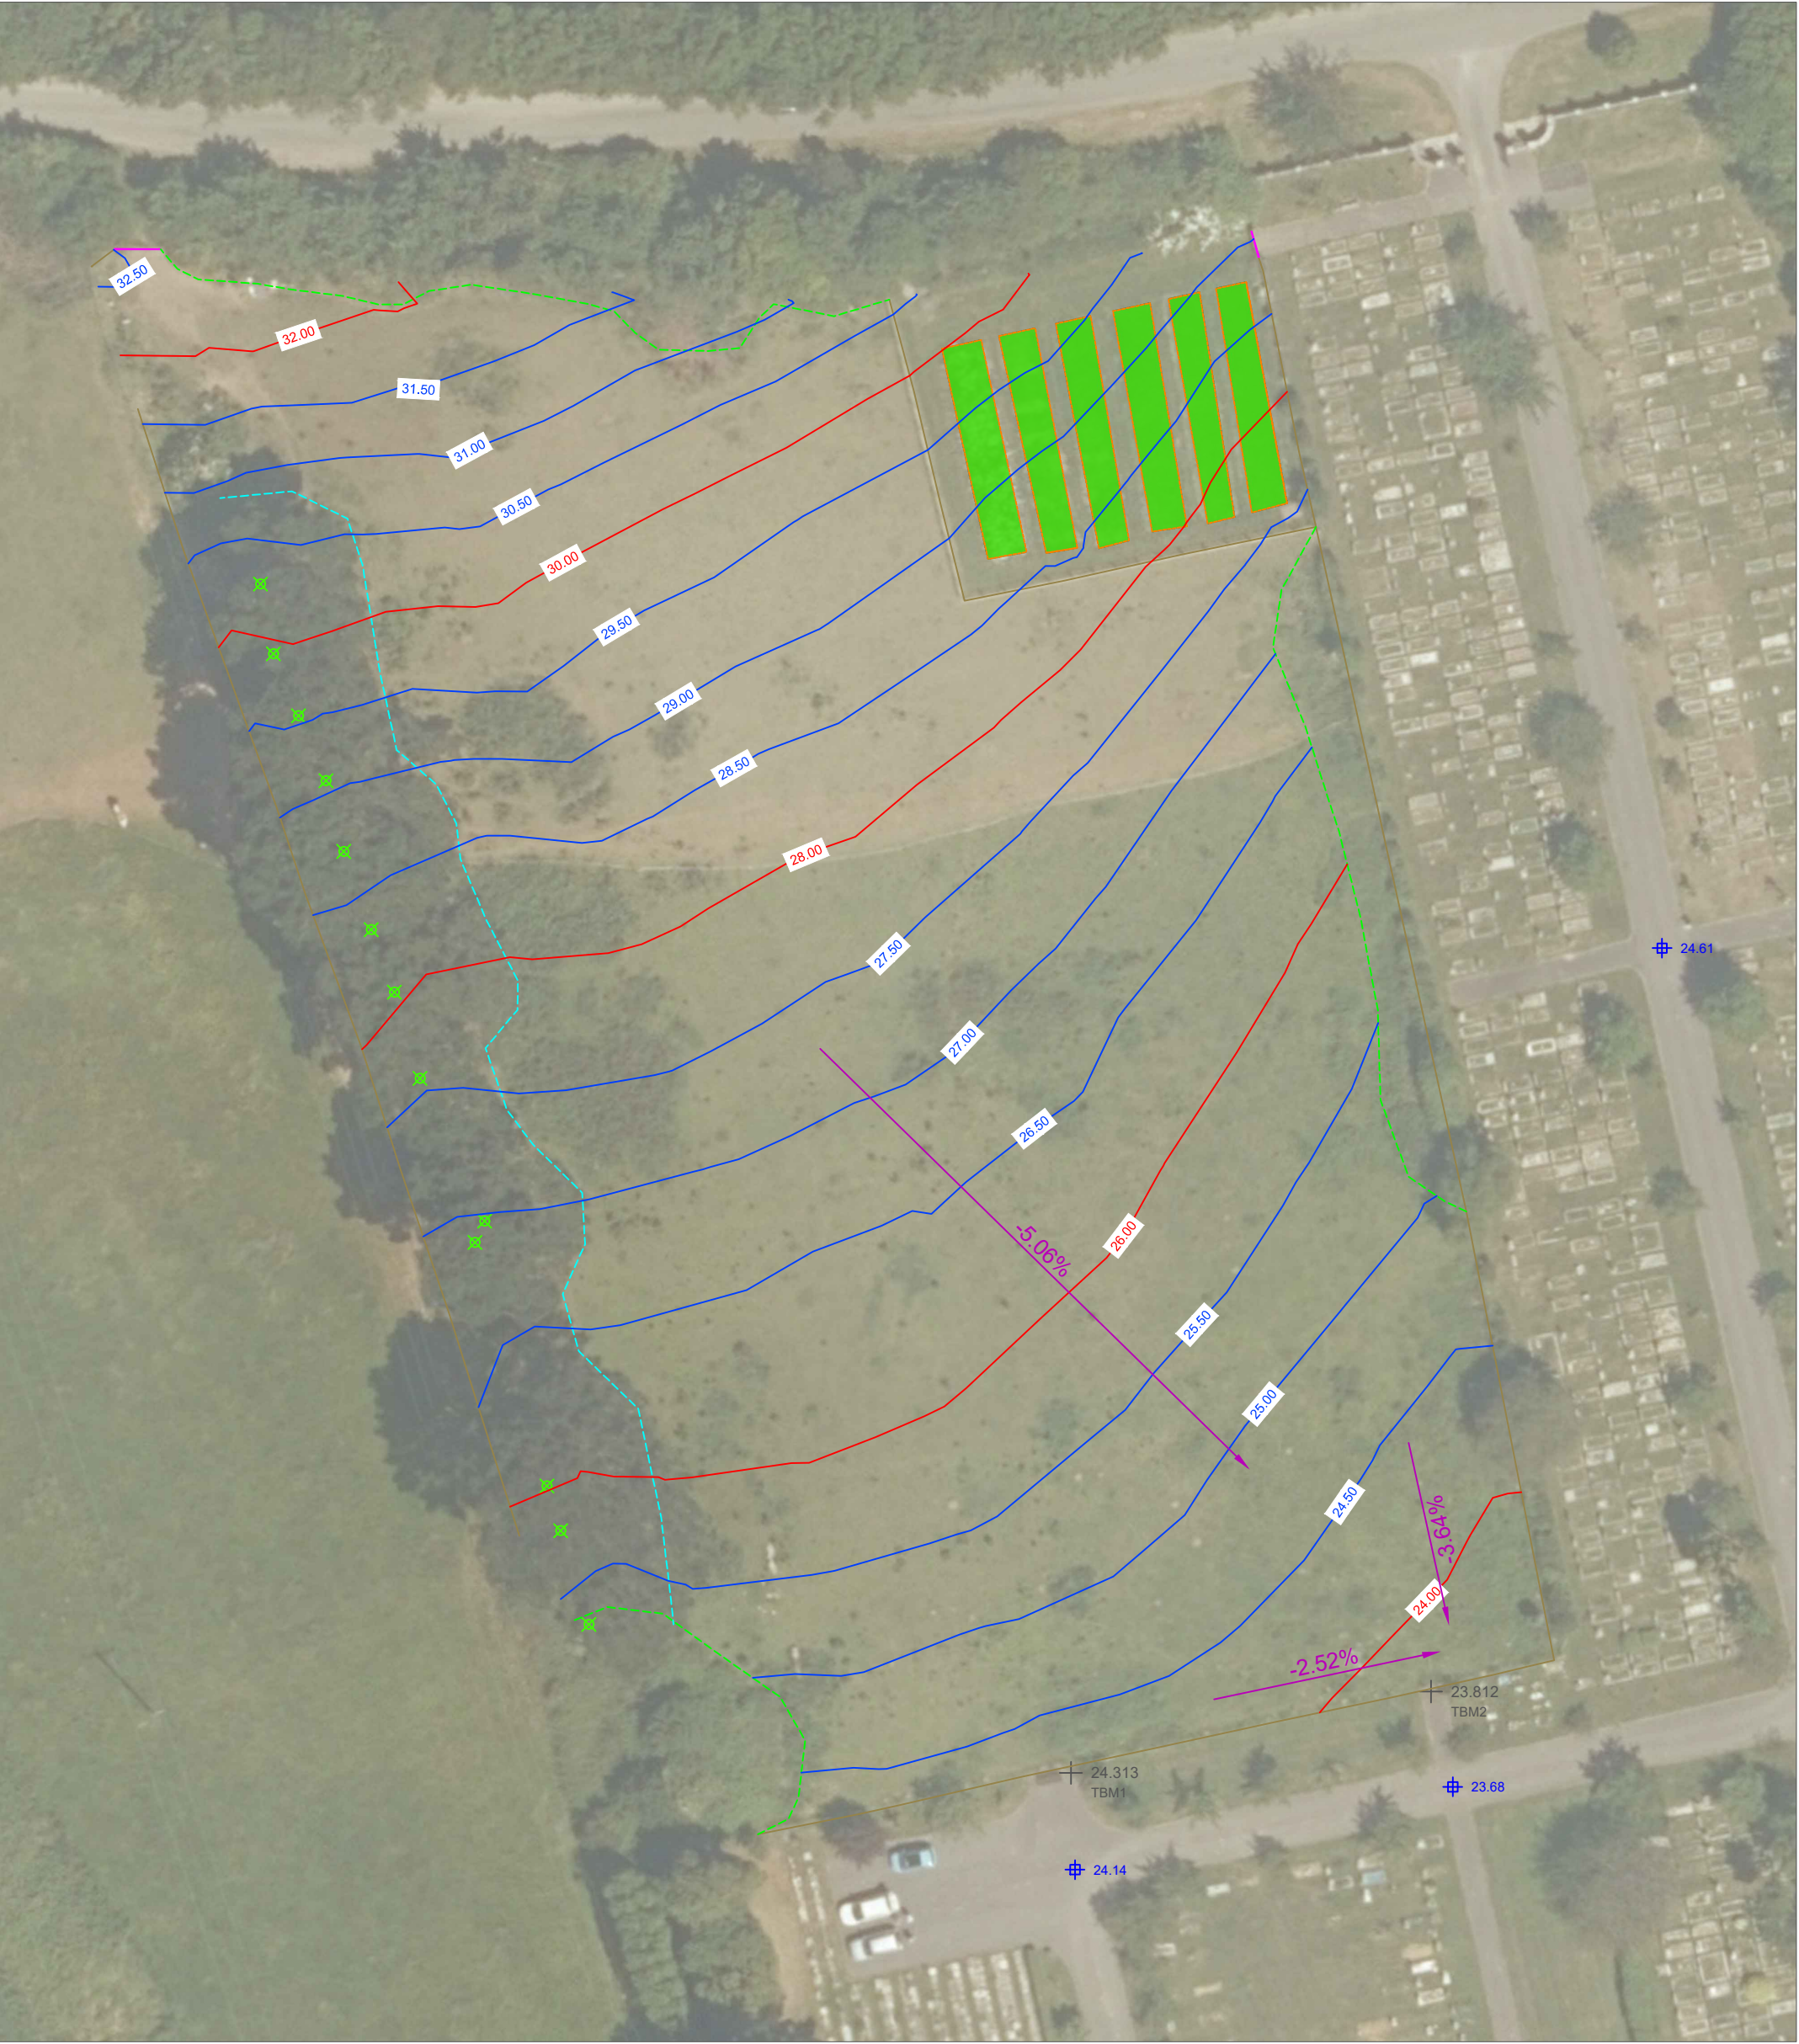

LEGEND

Major Contours - 2m Intervals

Minor Contours - 50cm Intervals

0.00%

Gradient

+

Benchmark

Inspection Chamber

Tree

Tree Canopy

Scrub

Fence

Gate

Natural Burial Area

TGMS

Sports Surface Consultants

TGMS, 4 Doolittle Mill,
Frogghall Road, Ampthill,
Bedfordshire, MK45 2ND

Tel: 01525 307060

Web: www.tgms.co.uk

Email: enquires@tgms.co.uk

TGMS and PSD Agronomy are trading names of Professional Sports Turf Design (NW) Ltd.

Company Number 01957538.

Registered Office: Shorrock House, 1 Faraday Court, Fulwood, Preston, Lancashire, PR2 9NB.

Directors: Charles Henderson, Aurélien Le Blan.

Revisions				
Rev	Date	Description	Drawn By	Checked By
1				

Notes :

Drawing Title

Existing Levels

NORTH

INDICATIVE ONLY

Project : Goldington Cemetery Extension

Client : Swanage Town Council

Consultant : Richard Earl

Date : 30/06/2020

Drawing Status : Survey

Scale : 1:500

Paper Size : A3

Drawn by : OM

Checked by : RE

Approved by : RE

Drawing Number

TGMS1215.1-1

Revision

0

Data copyright © PSD (NW) Ltd