




SECTION A - A SCALE 1:20

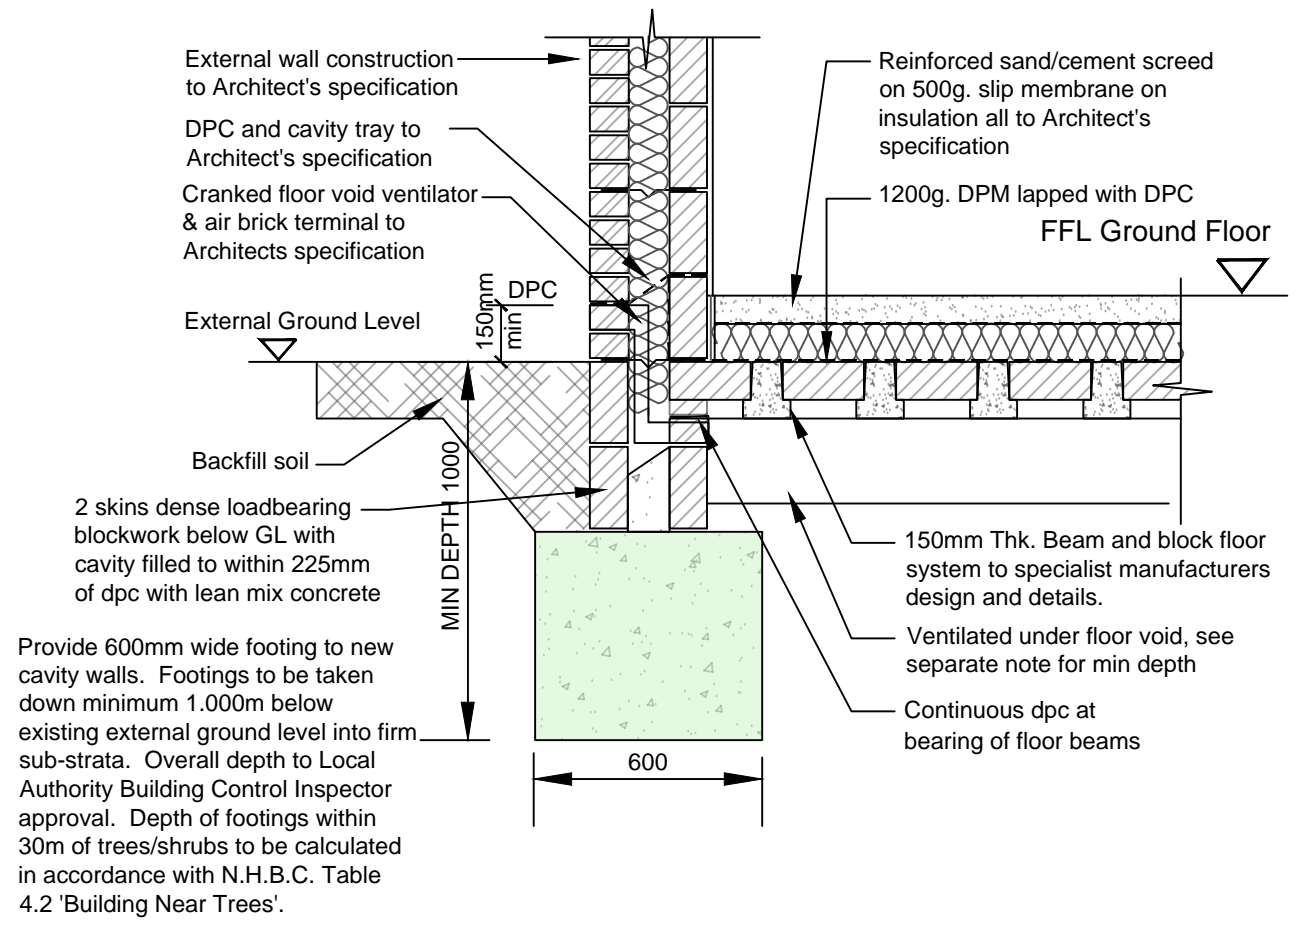

FOUNDATION / EXTERNAL WALL DETAIL SCALE 1:20

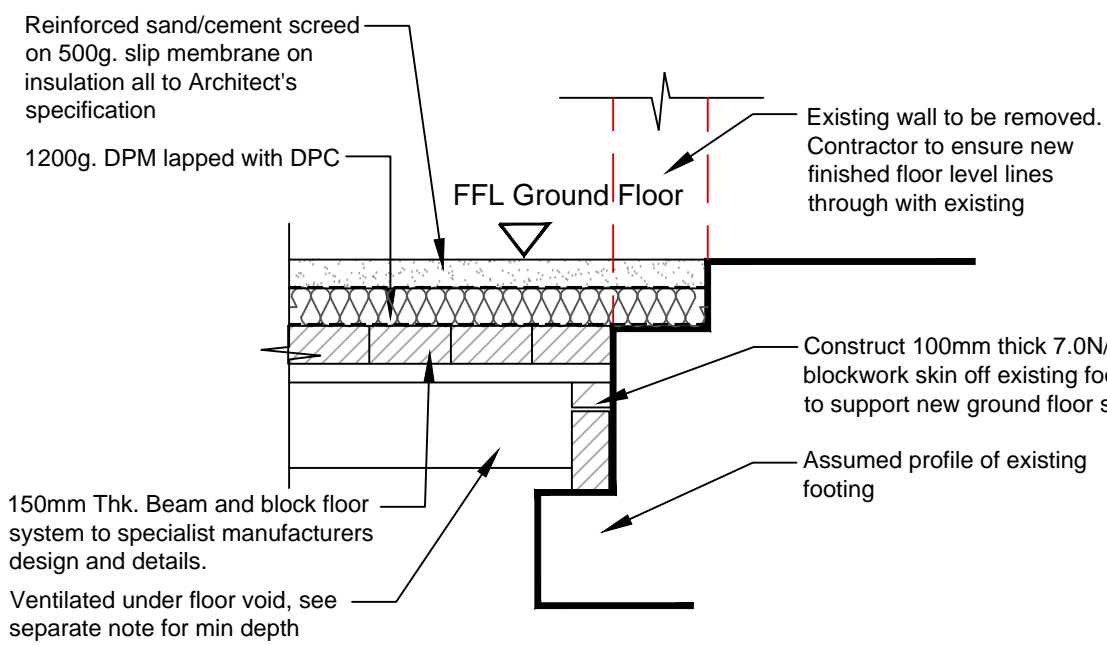

EXISTING FOUNDATION / NEW FLOOR DETAIL SCALE 1:20

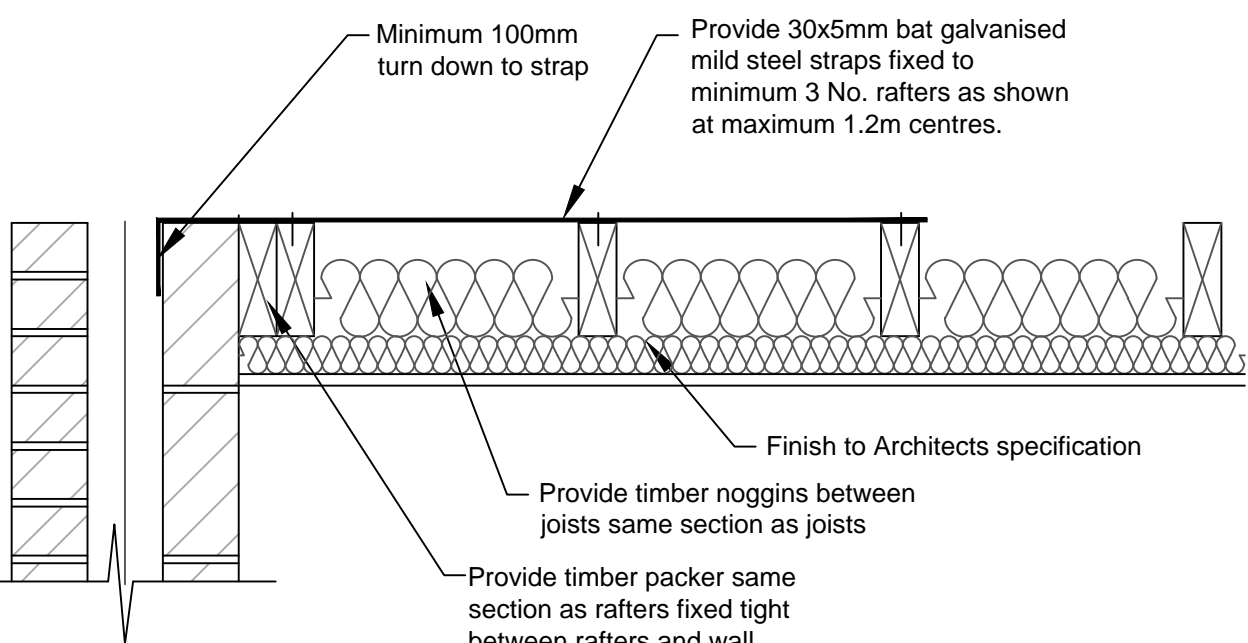

TYPICAL RESTRAINT DETAIL TO RAFTERS SPANNING  
PARALLEL TO EXTERNAL WALL SCALE 1:10

## Structural Consultants

4 VICARAGE HILL  
HARTLEY WINTNEY  
HOOK  
HAMPSHIRE  
RG27 8EH

ALSO  
CARMARTHEN  
WEST WALES

CENTRAL TELEPHONE : 01267 241010  
E-mail: michael@patternassociates.co.uk

Project  
PAVILION EXTENSION  
ARBORFIELD PARK  
SWALLOWFIELD ROAD  
ARBORFIELD  
Client  
ARBORFIELD & NEWLANDS  
PARISH COUNCIL  
Drawing  
PORTAL SECTION AND DETAILS

Sheet Size  
A1  
Scale  
REFER TO PLAN  
Dwg. No.  
04  
Date  
FEB 2021  
Job No.  
20.628

PATTERN ASSOCIATES LTD