

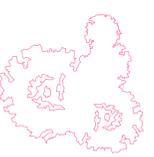


NOTES:
 Do Not Scale.
 Report all discrepancies, errors and omissions.
 Verify all dimensions on site before commencing any work on site or preparing shop drawings.
 All materials, components and workmanship are to comply with the manufacturer's recommendations that from time to time shall apply.
 For all specialist work, see relevant drawings.
 This drawing and design are copyright of Clague LLP
 Registration number OC333948.

Rev Date Description

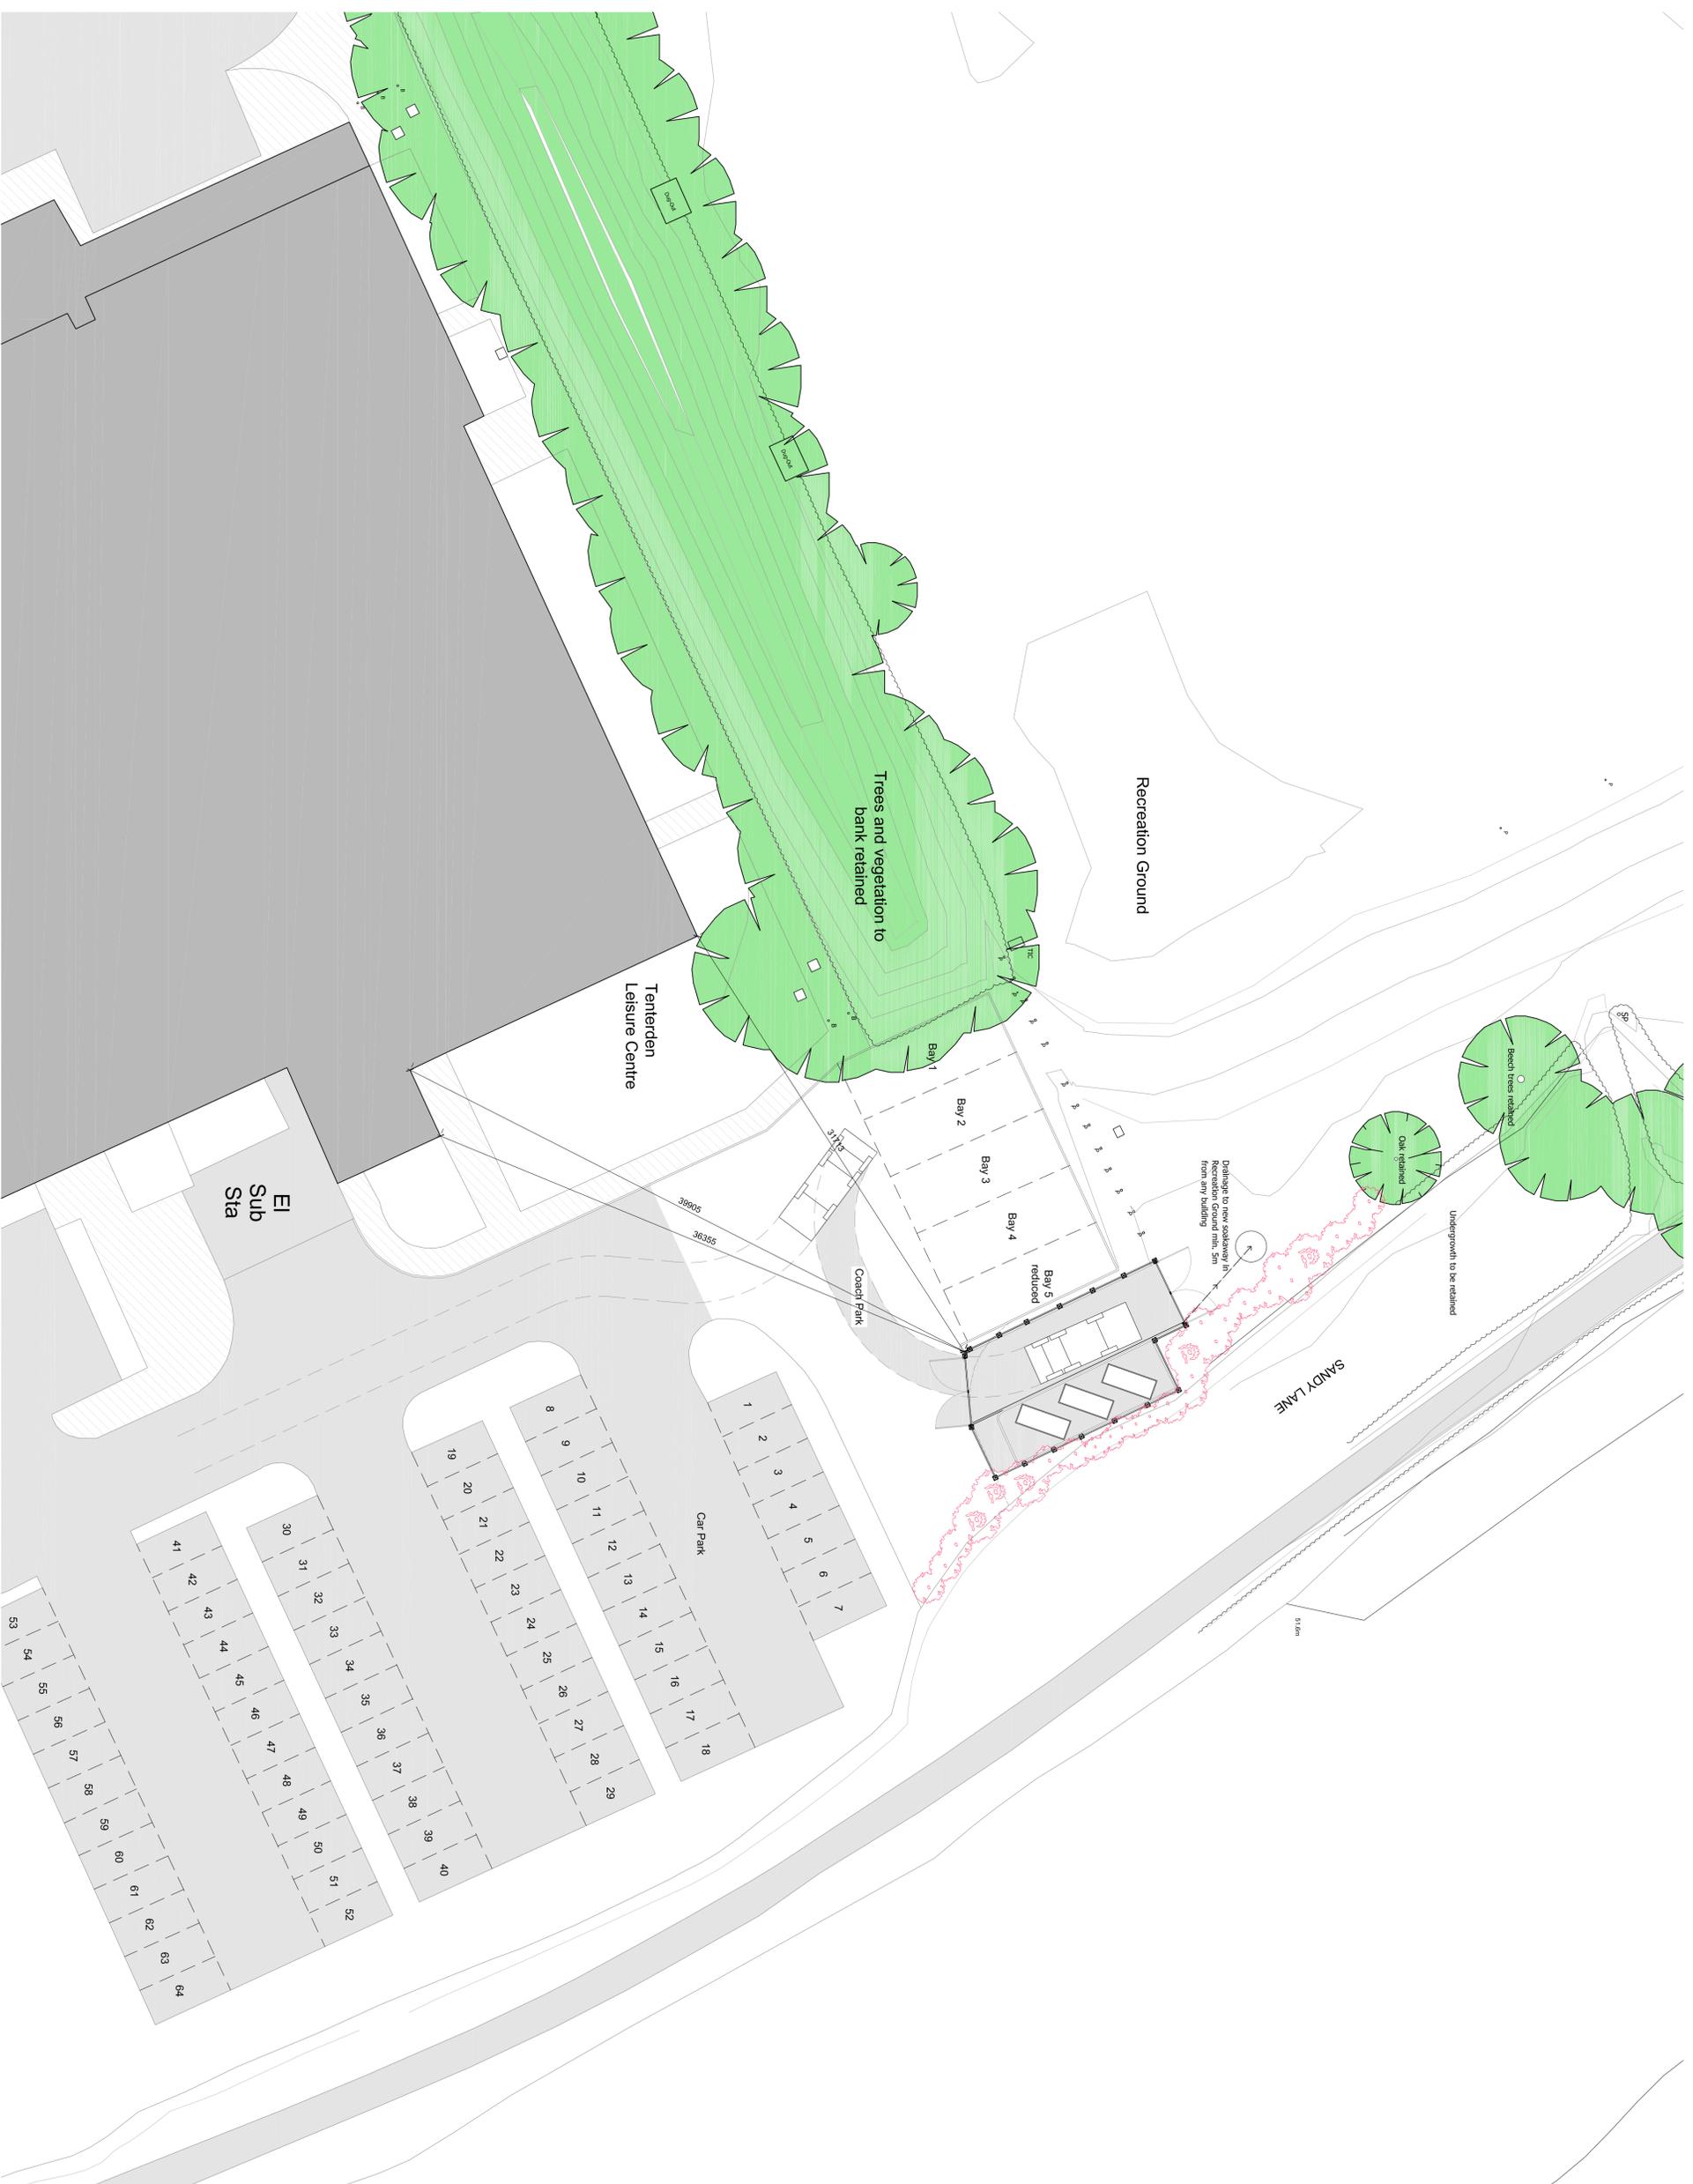

New native hedging and trees to be retained in accordance with Specification of Works and 21883B/302

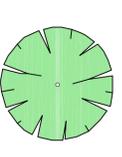

Trees and vegetation to be retained

Project Title
Tentenden Town Council
Proposed Waste Facility at:
Tentenden Leisure Centre
Tentenden
Kent, TN30 6RA

Drawing Description
Proposed Landscape Layout

Scale	1:200 @ A1	Drawn by	HW
Date	January 2017	Checked by	JK

CLAGUE ARCHITECTS

62 Burgate, Canterbury
 Kent CT1 2BH
 01227 762060
 1 Kilsbourne Court, Luton Road,
 Harpenden, Hertfordshire AL5 3RL
 01582 765102
 4th Floor, 99 Charterhouse Street
 London EC1M 6HR
 0203 597 6112
 CANTERBURY LONDON HARPENDEN

Drawing Number
21883B/302

