



See Specification for details
SECTION A-A
 SCALE 1:50

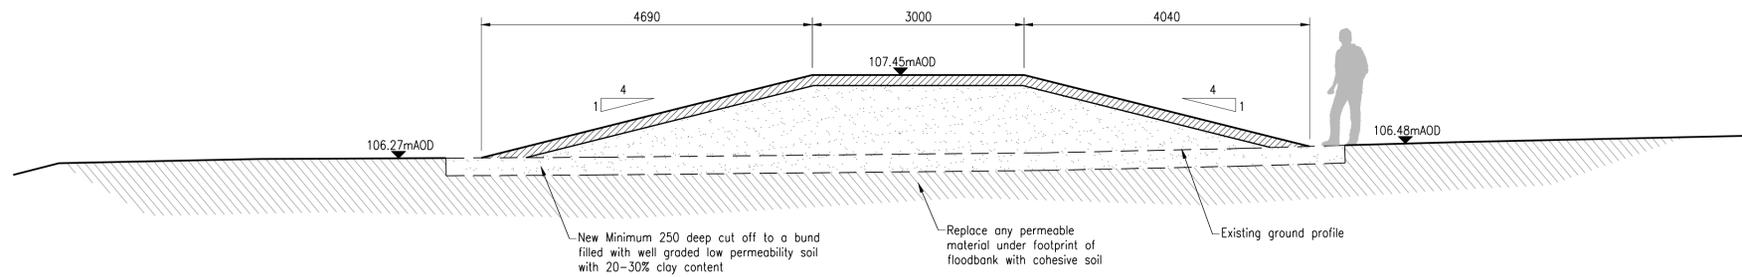


SECTION B-B
 SCALE 1:50

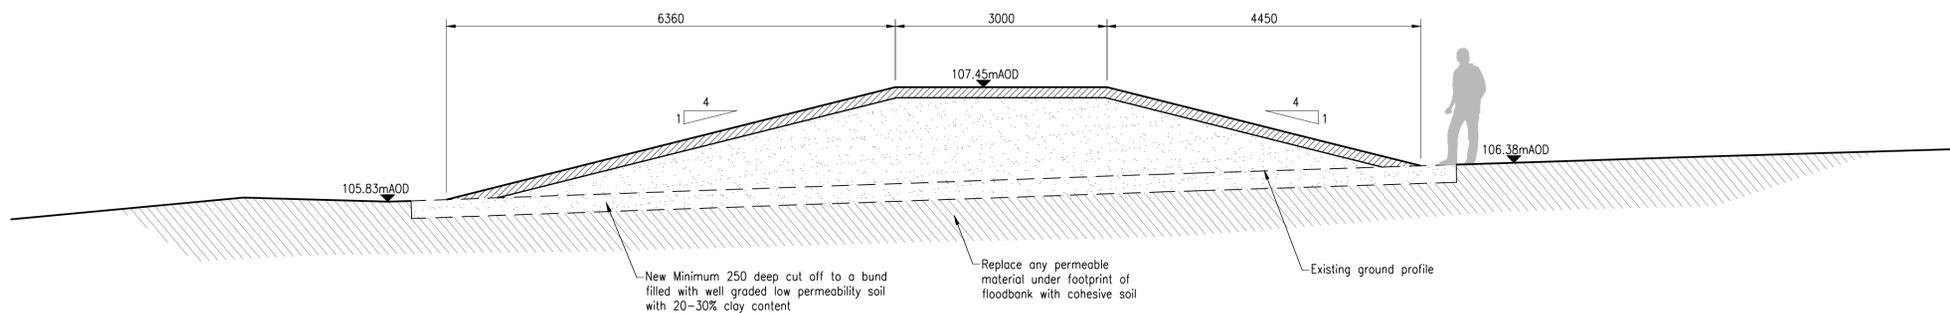

SECTION F-F
 SCALE 1:50

Key Plan:

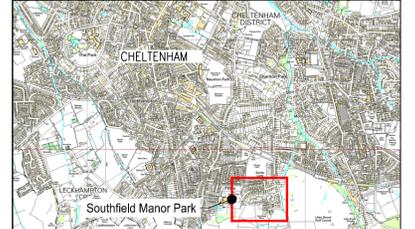

Key:

Notes:

1. All dimensions in millimetres unless otherwise stated.
2. All levels are in metres O.D. (Newlyn).
3. All levels and dimensions to be confirmed by the contractor on site.
4. Contractor to develop and maintain a traffic management plan for the duration of construction.
5. Material for earth works to be taken from a borrow pit within the scheme area (subject to landowner agreement). Site boundary to be extended to include borrow pit.

SAFETY HEALTH AND ENVIRONMENTAL INFORMATION

IN ADDITION TO THE HAZARDS/RISKS NORMALLY ASSOCIATED WITH THE TYPES OF WORK DETAILED ON THIS DRAWING, NOTE THE FOLLOWING SIGNIFICANT RESIDUAL RISKS -

- | CONSTRUCTION |
|---|
| 1. Site access along public highways. |
| 2. Working in a residential area including schools. |
| 3. Contact with unknown services. |
- | MAINTENANCE / CLEANING / OPERATION |
|---|
| 1. Site access along public highways. |
| 2. Working in a residential area including schools. |
| 3. Contact with unknown services. |
- | DECOMMISSIONING / DEMOLITION |
|---|
| 1. Site access along public highways. |
| 2. Working in a residential area including schools. |
| 3. Contact with unknown services. |

Rev	By	Chkd	Apprvd	Date	Description
D	HM	KCH	SYK	26.07.16	NOTES REVISED
C	PC	ABB	SYK	22.04.16	MAIN EMBANKMENT LOWERED
B	PC	-	-	-	SECTIONS B & C ADDED
A	MS	MJ	SYK	10.06.15	PRELIMINARY



Burderop Park
 Swindon
 SN4 0QD

Tel: +44 (0) 1793 812 479
 Fax: +44 (0) 1793 812 089
 www.ch2mhill.com




Project
SOUTHFIELD FLOOD ALLEVIATION SCHEME

Drawing
Location A
Typical cross sections

Drawn by: MS	Date: 2.06.15
Checked by: MJ	Date: 2.06.15
Approved by: SYK	Date: 18.09.15

Drawing No.	Revision
204628.AL.01.00.103	D

Drawing Scale: As shown at A1

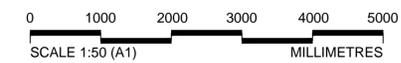

FOR TENDER