
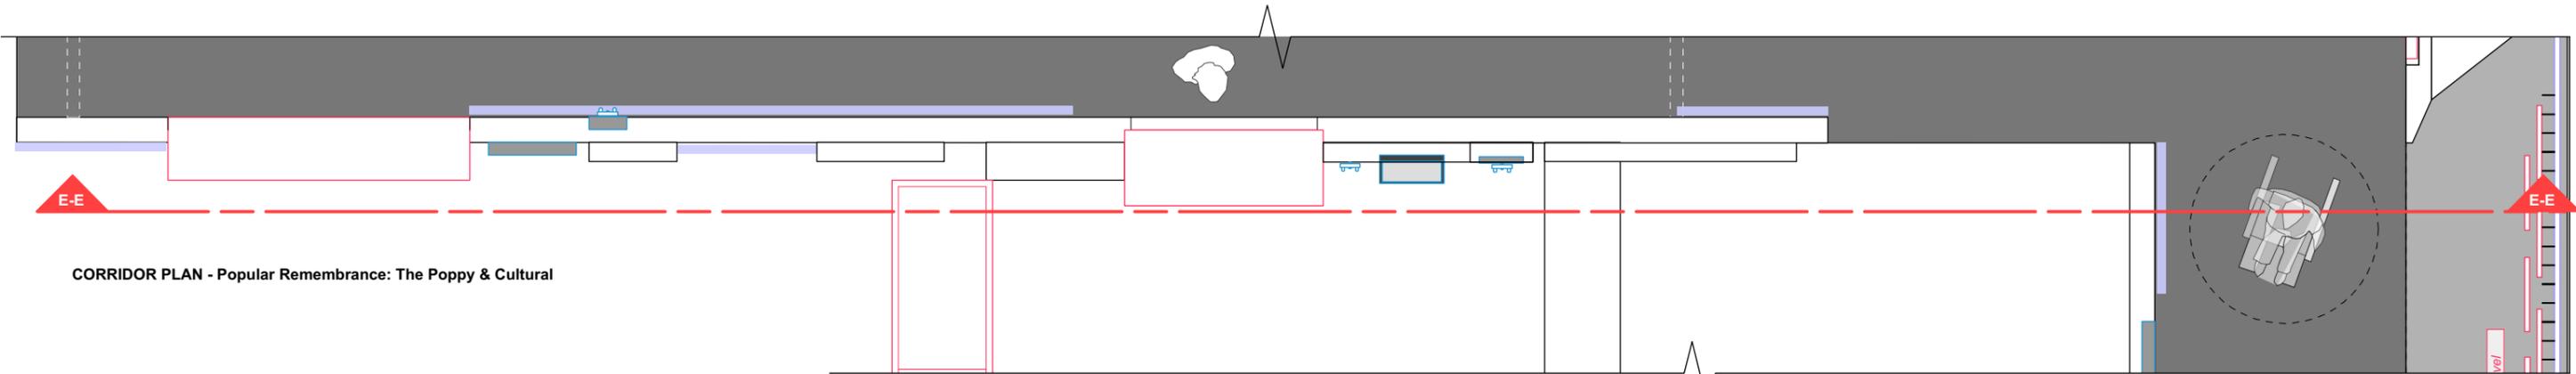


- General Notes:**
1. This drawing is not to be used for construction.
 2. Drawings not to be scaled.
 3. All dimensions to be checked on site.
 4. All construction and shop drawings must be submitted for comment and agreement prior to fabrication.
 5. Building Regulations to be checked at the time of design and the appropriate internal and external specialists consulted.
 6. Contractor to carry out Site Survey.

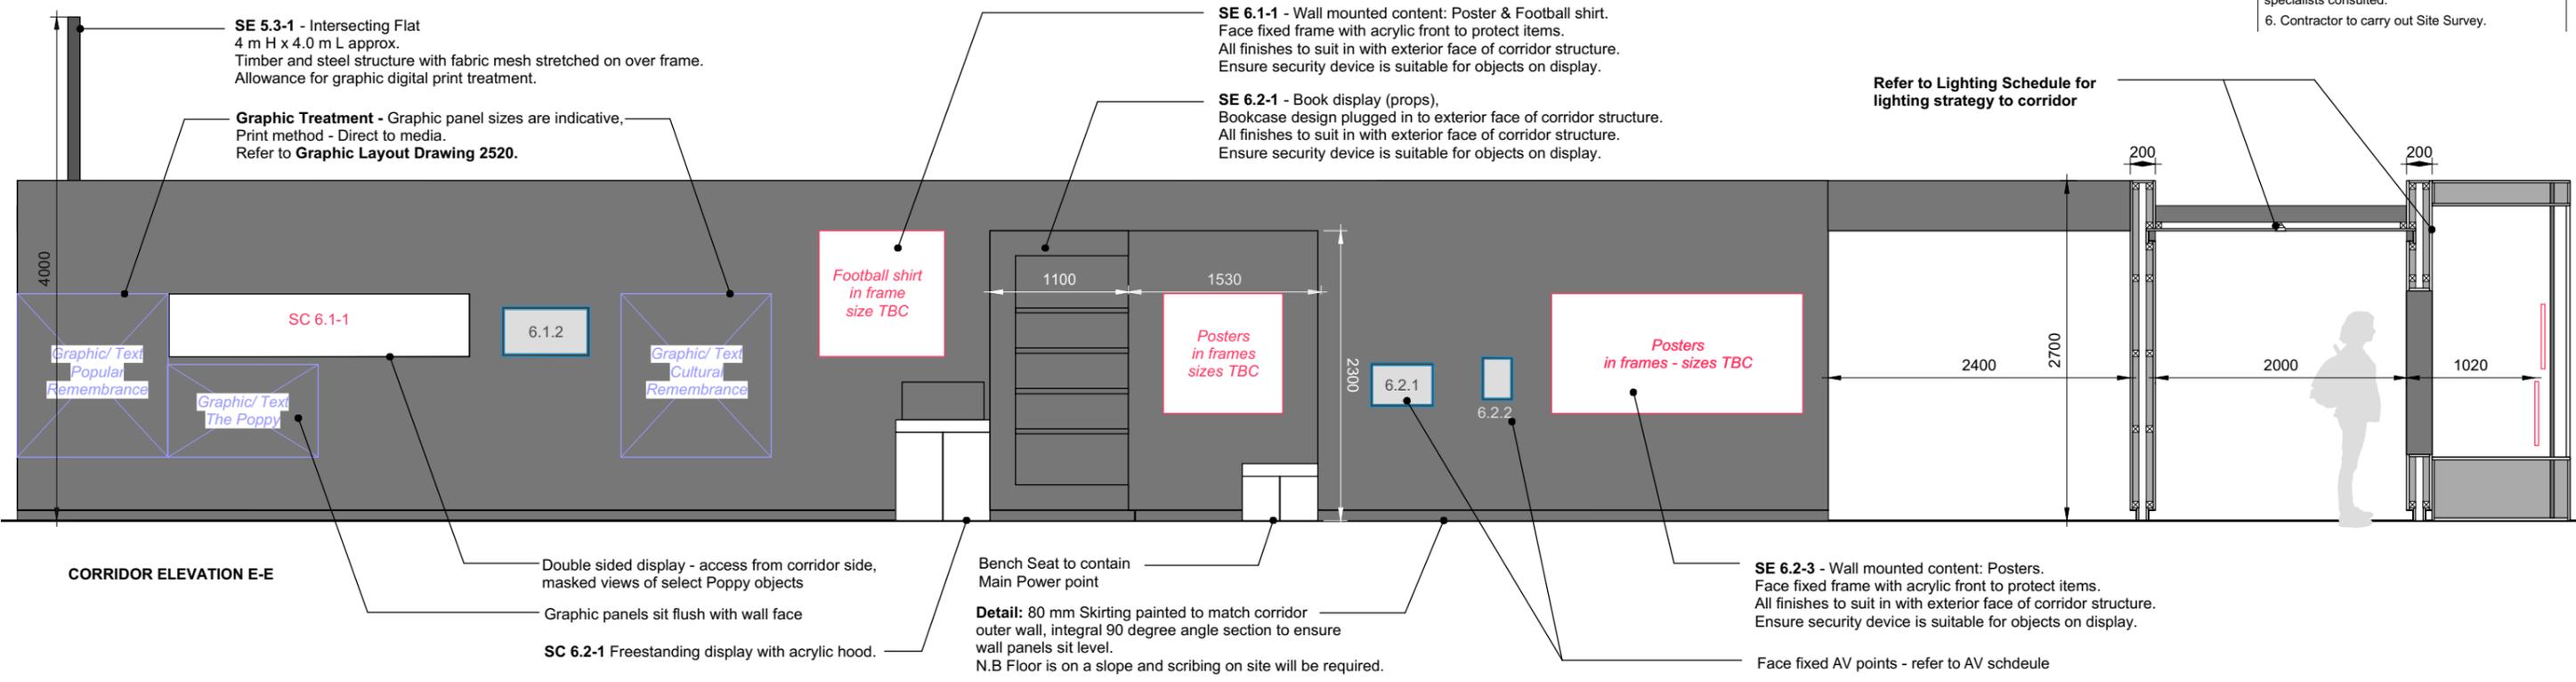


IMPORTANT NOTES

Corridor Structure
Interior face and ceiling of the corridor structure is indicated as panels. This is to offer a format to allow for flexibility for printing direct to media whilst offering manageable sizes for transport and install. Fixing method must be concealed, specific areas of the interior wall will be perforated. Sizes are indicative and subject to change following further consultation with the appointed contractor.

Speakers and Services
Speakers will be distributed along the interior of the corridor and concealed within the ceiling structure, apertures will be cut to accommodate speakers. Black fabric scrim detail to conceal speakers should be accounted for.

Refer to Lighting Schedule

AV screens
All AV screens recessed into the fabric of the corridor will require ventilation. Allowance should be made for detail to integrate any existing screens including black acrylic frame and encasement.

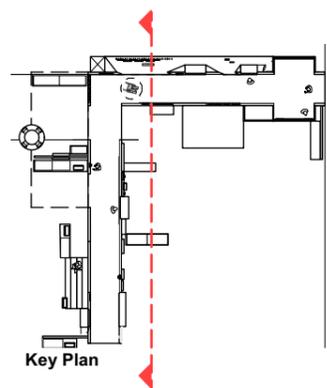

T1 = Interim Scheme Stage			
T1	15-02-18	Tender Issue	
Rev:	Date:	Issue Notes:	
		IWM Design Lambeth Road London SE1 6HZ T: 020 7091 3149	
Project Name: IWMN Lest We Forget? Exhibition			
Sheet Title: Corridor Elevation E-E			
Scale: 1: 50 @ A3	Drawn: AM	Checked: MH	Approved: CW
Drawing No: 17-0102_IWMN_DR_ED_3514			
Status Code: D2	Date of Origin: 30-10-17	Revision: T1	