


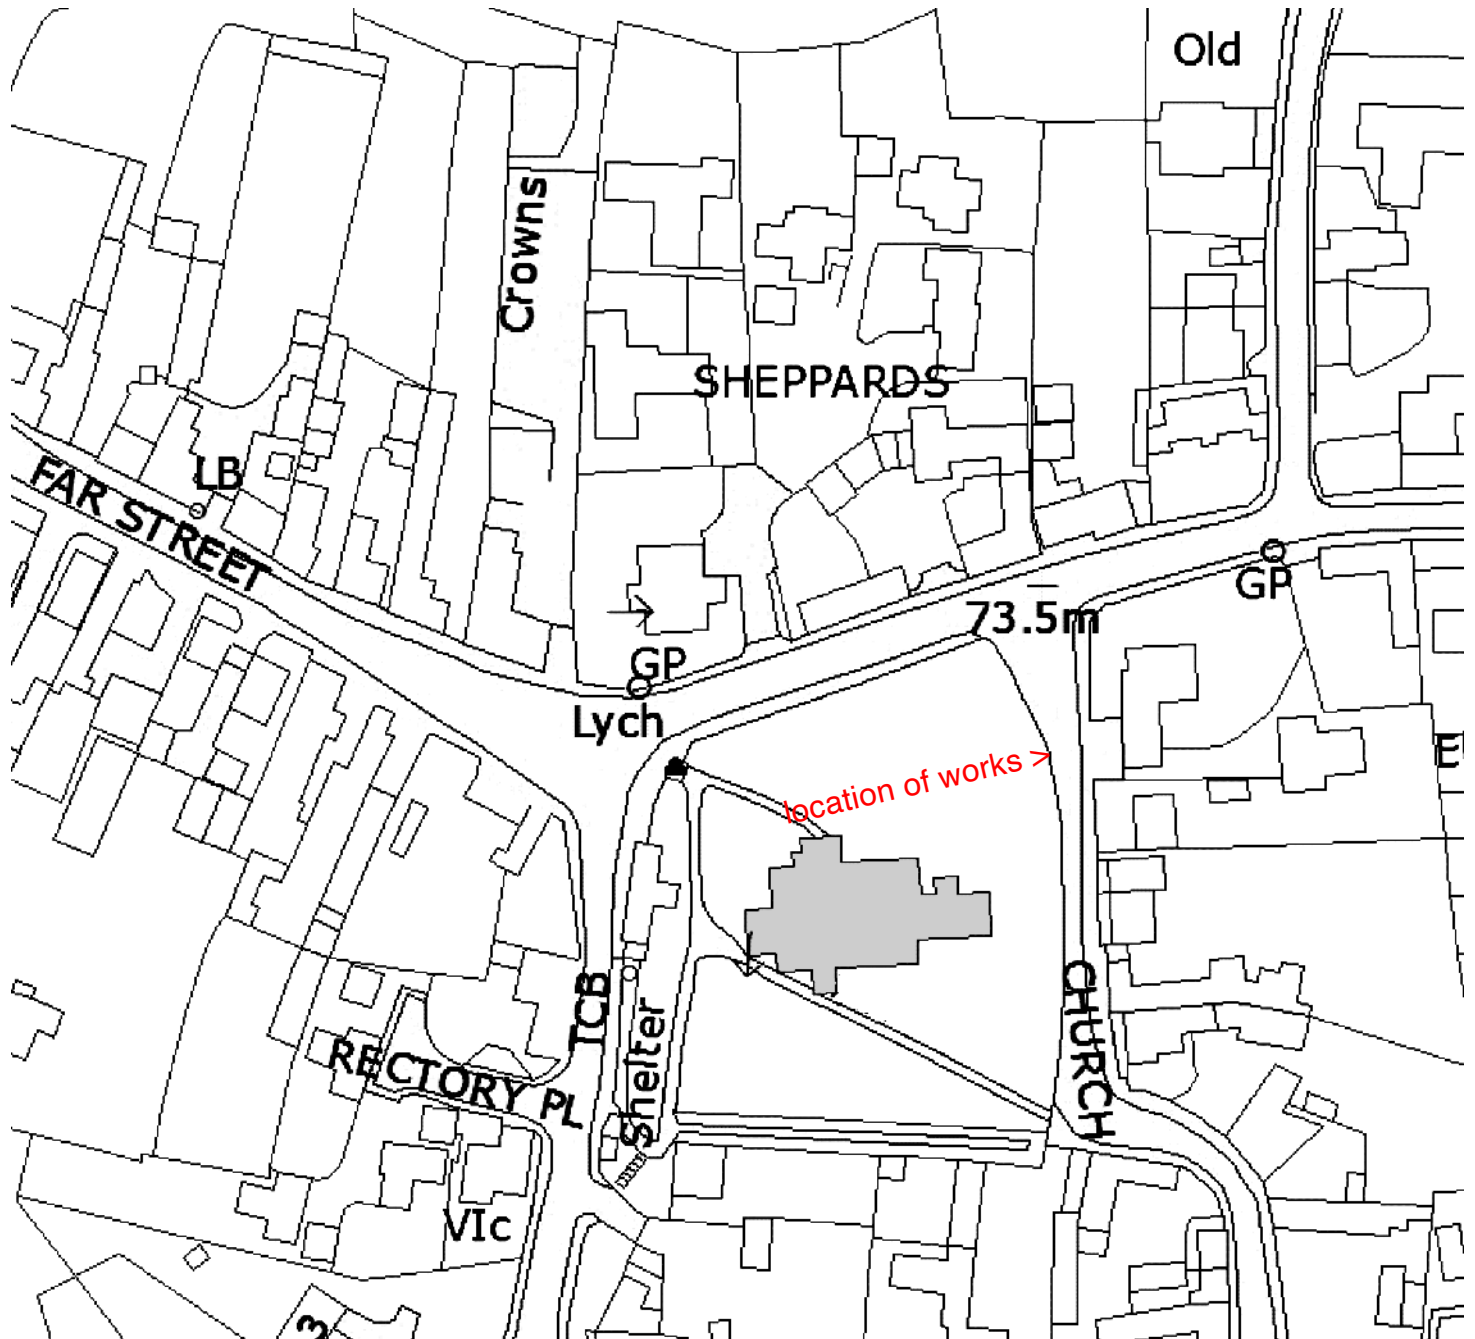

WYMESWOLD CHURCHYARD WALL

Location plan

Scale - 1:1250@A4

WCYW.A4.A.01



msa

msa.mark@gmail.com

07753 642163

Do not scale, check all dimensions on site.

Based on survey by others.

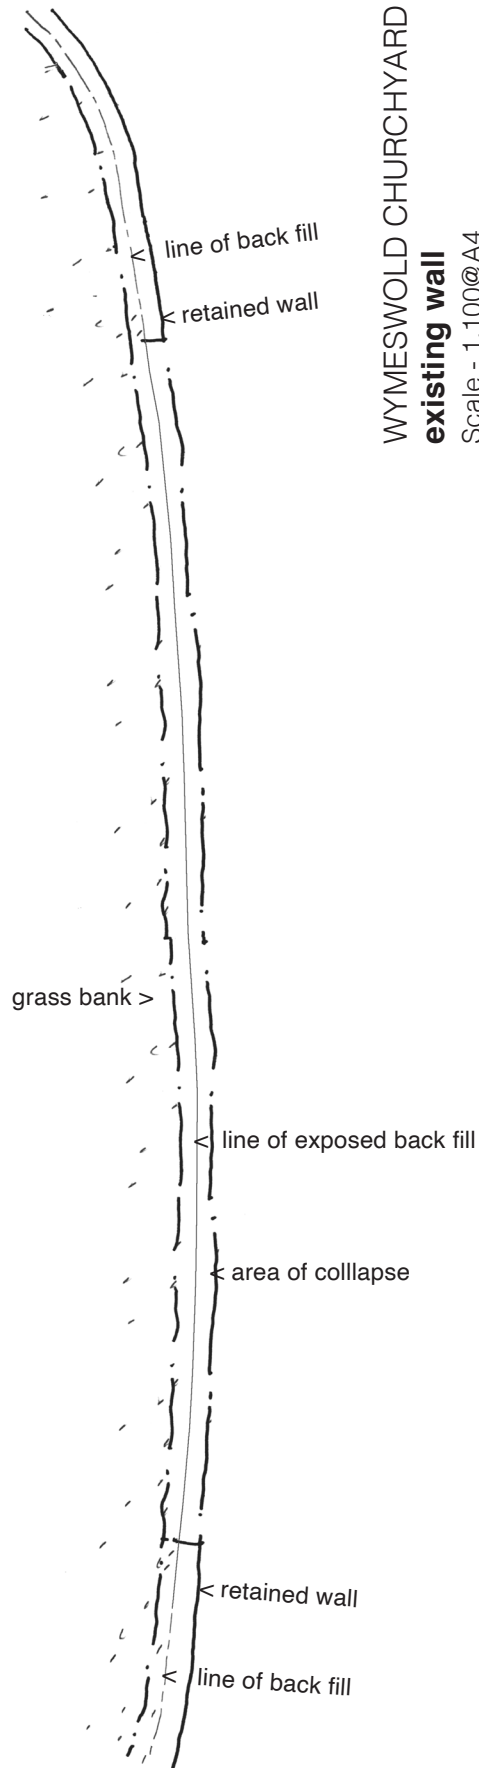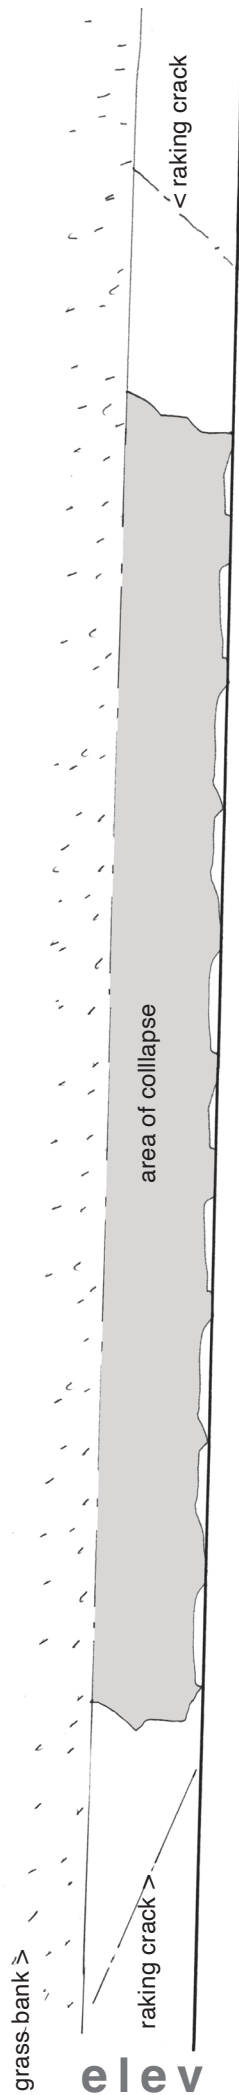

WYMESWOLD CHURCHYARD WALL

existing wall

Scale - 1:100@A4

WCYW.A4.A.02


msa

msa.mark@gmail.com
07753 642163


Do not scale, check all dimensions on site.
Based on survey by others.

NOTES


- 1 Grassed bank.
- 2 Road.
- 3 Stone wall, nom 300mm deep.
- 4 Partially bonded stone backfill packed in earth mortar, nom 300mm deep.
- 5 Churchyard earth (not affected)
- 6 Retained base stones.
- 7 Collapsed area of wall.
- 8 Rebuilt wall, nom 450mm deep.
- 9 Weep holes. 50mm dia. thick clay pipe at nom. 750mm crs.
- 10 Replacement back fill in compacted clean hard core, nom. 150mm
- 11 Turf capping wrapped around soil infill [no geotextile required].
- 12 Reinstate the grass bank.

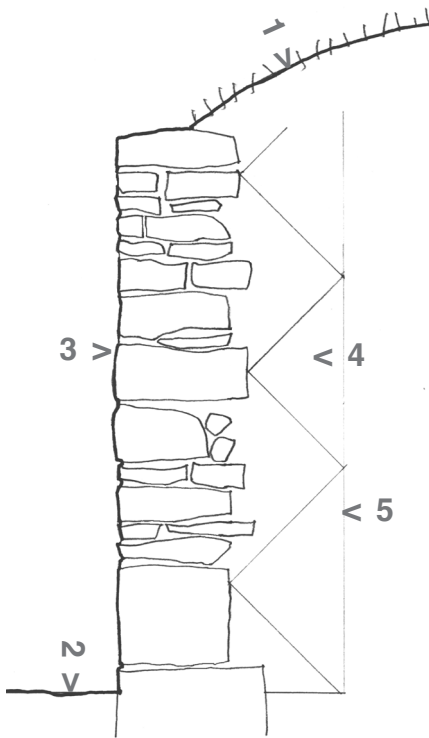

existing

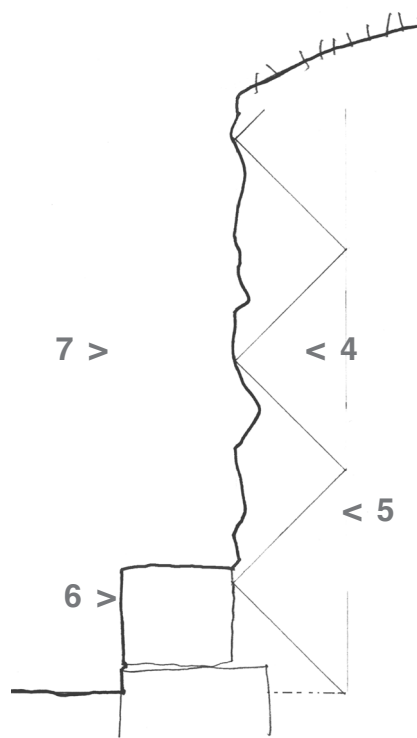

collapsed

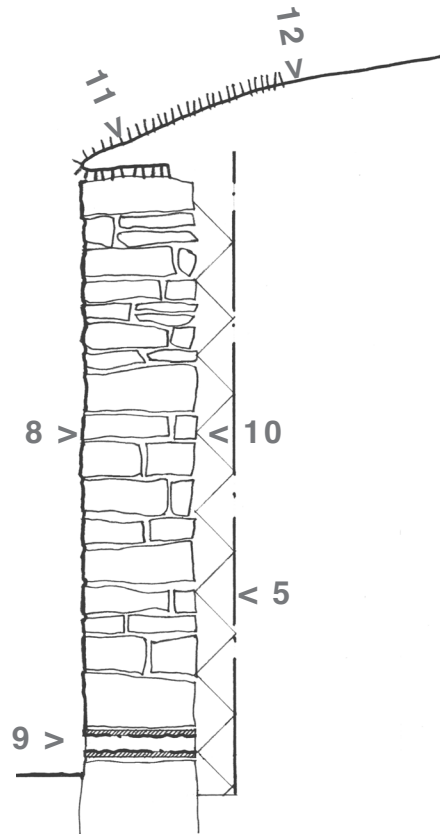

proposed

WYMESWOLD CHURCHYARD WALL wall sections

Scale - 1.20@A4


WCYW.A4.A.03

msa

msa.mark@gmail.com
07753 642163

Do not scale, check all dimensions on site.
Based on survey by others.



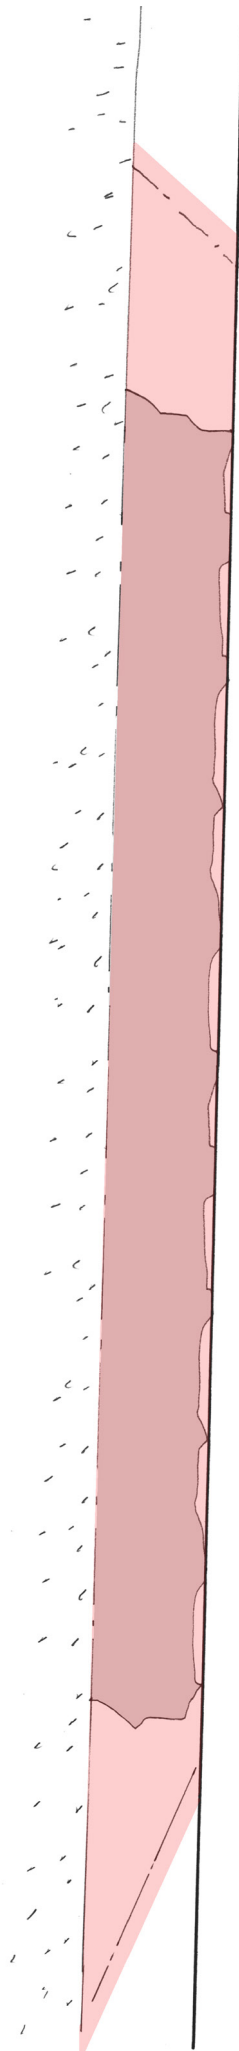

 Extent of rebuilding.

WYMESWOLD CHURCHYARD WALL
proposed wallelevation

Scale - 1:100@A4

WCYW.A4.A.04

msa

msa.mark@gmail.com
07753 642163

Do not scale, check all dimensions on site.
Based on survey by others.