



Replacement kitchen units and
appliances.



Replacement sanitaryware.

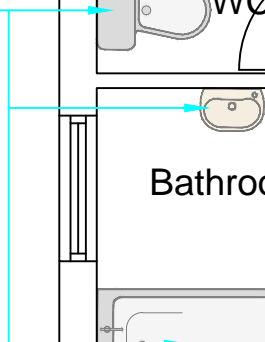

Replacement hot water cylinder.

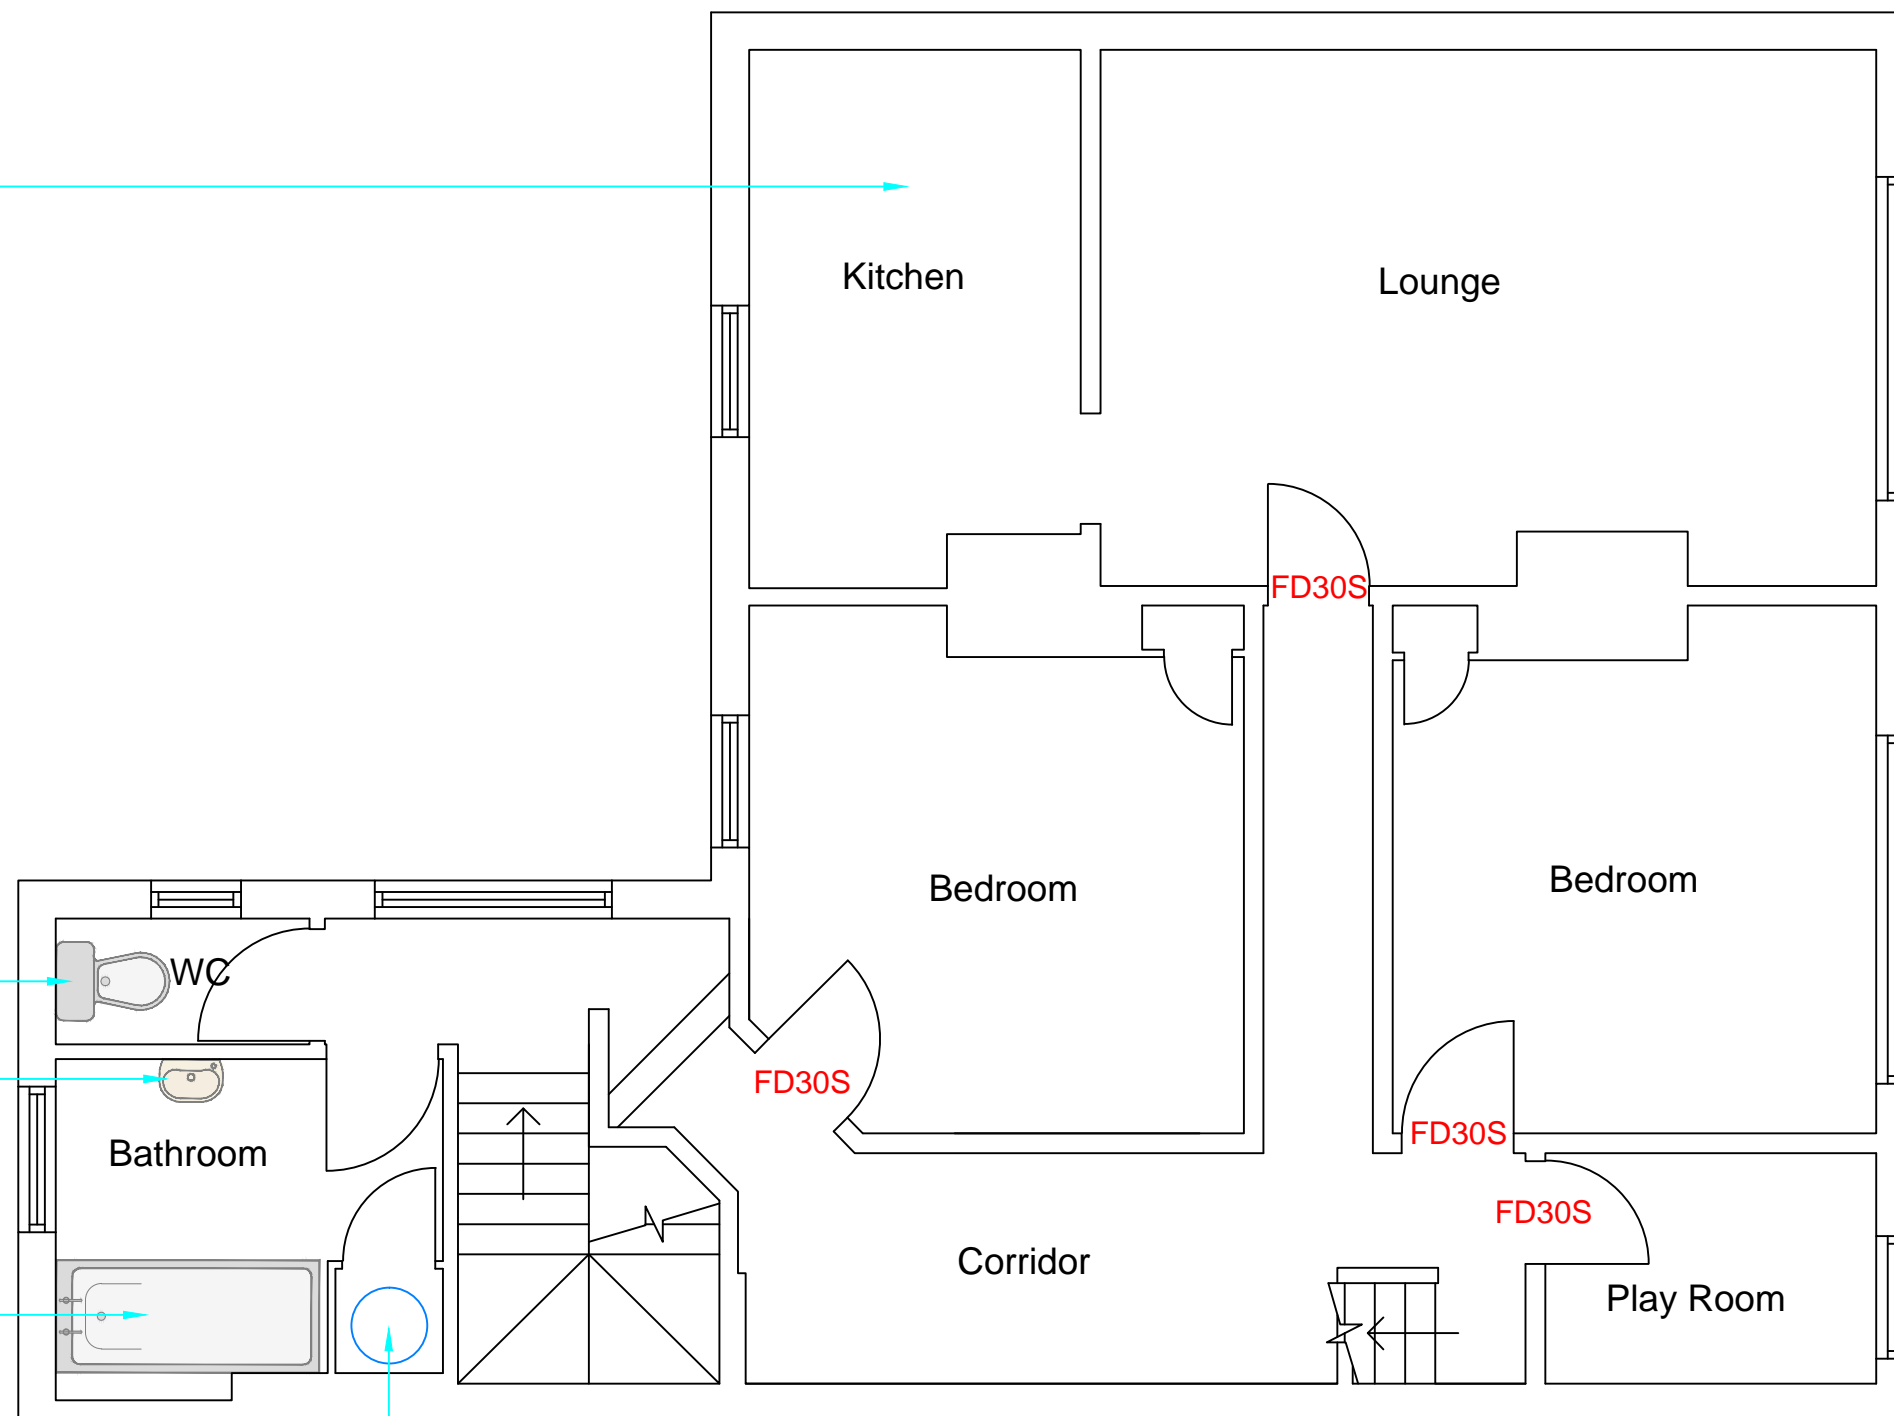

First Floor Plan



BUILDING CONSULTANCY

Client
Southwold Town Council

Project
7 Hurren Terrace
Southwold
IP18 6AX

Title
First Floor Refurbishment

Job No.
1910004

Drawing
002

Scale
A3@1:50

Date
July 2021

Drawn
RS

Checked
TN