


- Notes:**
- REFER TO WORKS SPECIFICATION FOR FURTHER DETAILS.
 - THE CONTRACTOR IS TO FAMILIARISE AND ALLOW FOR ANY REQUIREMENTS IN THE ENVIRONMENTAL DOCUMENTATION.
 - REFER TO THE UTILITY SEARCH AND STATUTORY UNDERTAKERS DRAWING.

Key:

○ SOIL SAMPLE LOCATION

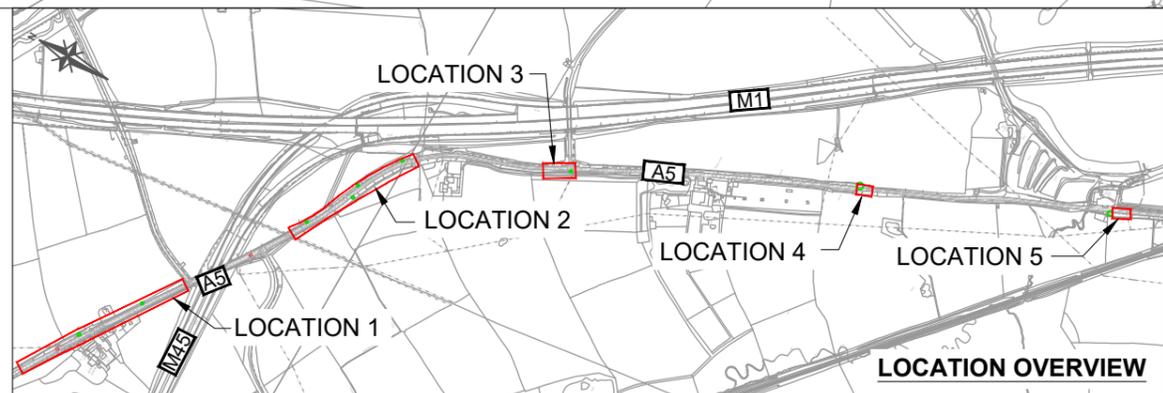

Area 7
 Stirling House
 Lakeside Court, Osier Drive
 Sherwood Business Park,
 Nottingham,
 NG15 0DS
 Tel : +44 (0)300 4707500
 Email : area7enquiries@highwaysengland.co.uk
 Web : www.highwaysengland.co.uk

Rev	By	Chk	App	Date	Description
C1	LN	CB	CB	18/09/19	ISSUED FOR TENDER
PRELIMINARY					

Project: A5 SAFETY SCHEMES SURVEYS

Drawing No.: PIN

Originator: - VGN -

Volume: (12 Digit Grid Ref)

Location: - DE - Z -0000 02

Drawing: A5 KILSBY SURVEYS LAYOUT 1 OF 2 (SOIL SAMPLES)

Revision: C1

Project Ref

Drawn : LN Date: 18/09/19

Designed : LN Date: 18/09/19

Checked : CB Date: 18/09/19

Approved : ET Date: 18/09/19

Drawing Scale: 1:1000 Sheet Size A3