

This Drawing is protected by Copyright. It may not be reproduced in any form or by any means for any purpose without the written consent of Kernow Services Design Ltd. Do not scale. All Dimensions to be checked on Site and verified prior to commencing Works / Manufacture. Any discrepancies to be reported to Kernow Services Design Ltd. These Drawings reflect the layout for the purposes of design only. The Contractor shall be responsible for producing their own Working and Co-ordination drawings prior to commencing their installations. If these drawings are used for Construction purposes it is done so at the Contractor's Risk.

Scale Bar: 1:100

0

1

2

3


4

5


6

GENERAL NOTES

1. THIS DRAWING IS NOT TO BE SCALED FROM.
2. ALL DIMENSIONS SHOWN ARE IN MILLIMETERS UNLESS OTHERWISE STATED.
3. THIS DRAWING MUST BE READ IN CONJUNCTION WITH ALL CONSULTANTS, SUB-CONSULTANTS AND ARCHITECTS PROJECT DRAWINGS.

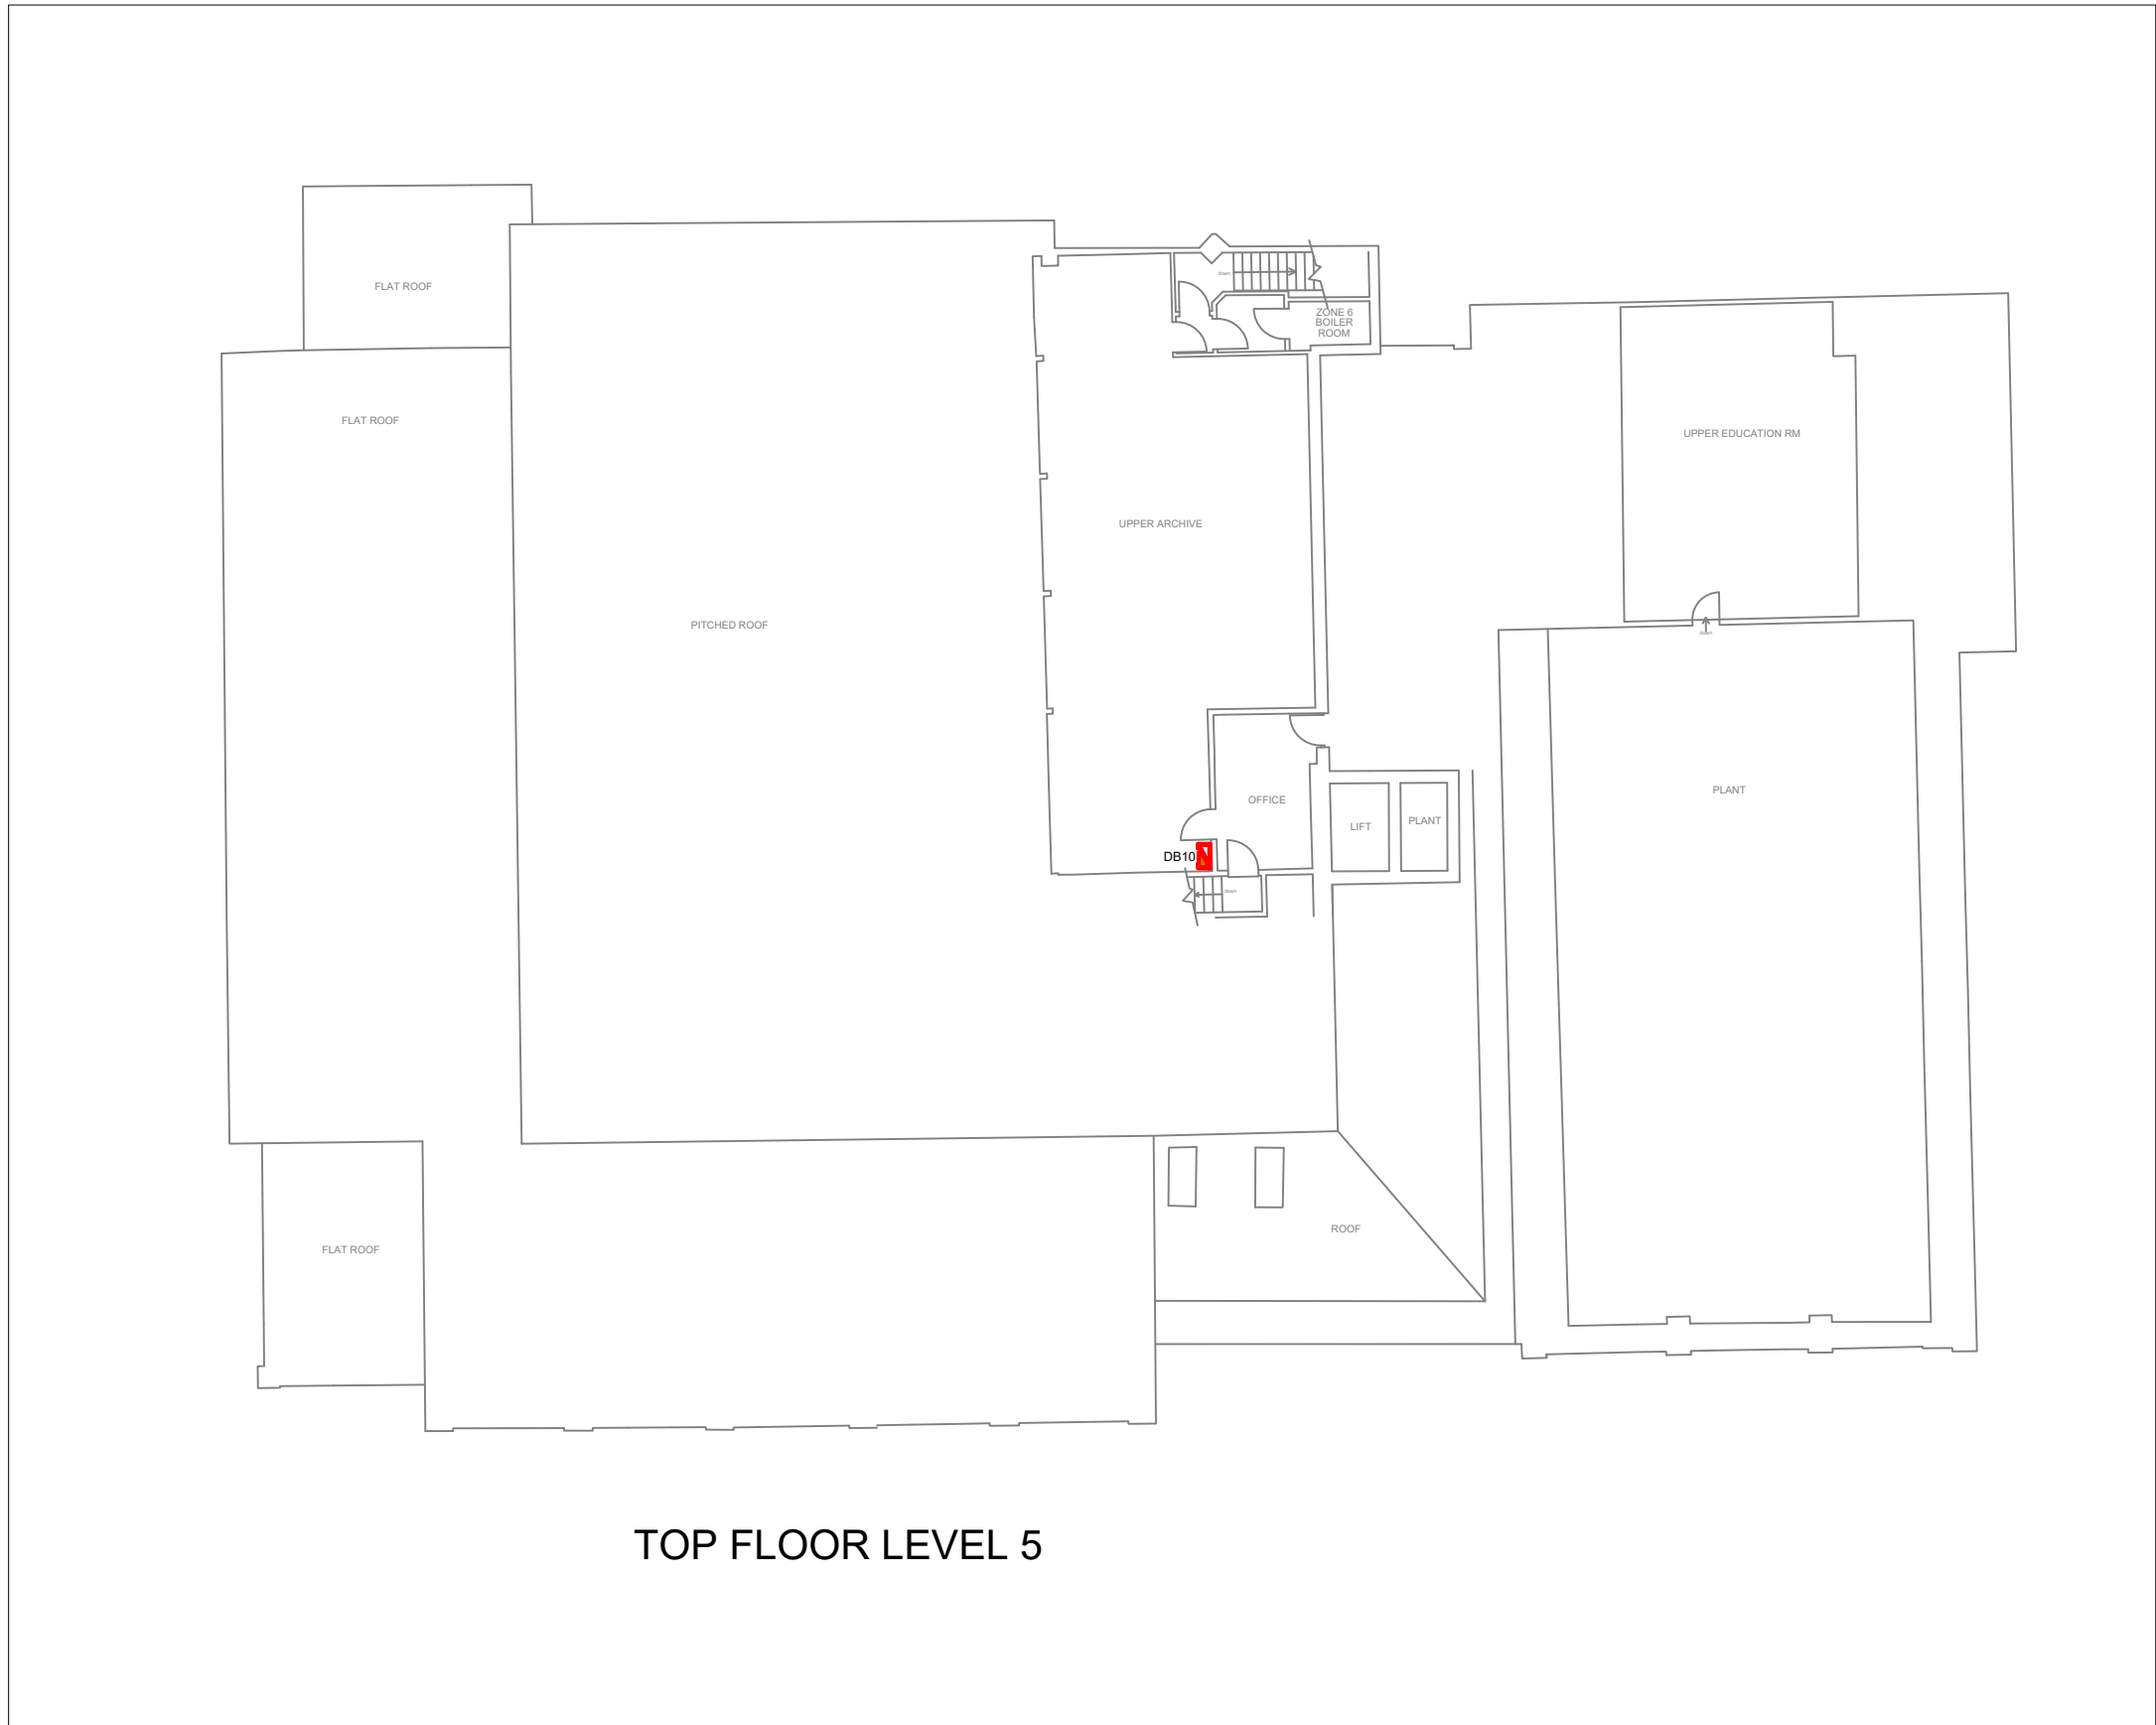

TOP FLOOR LEVEL 5

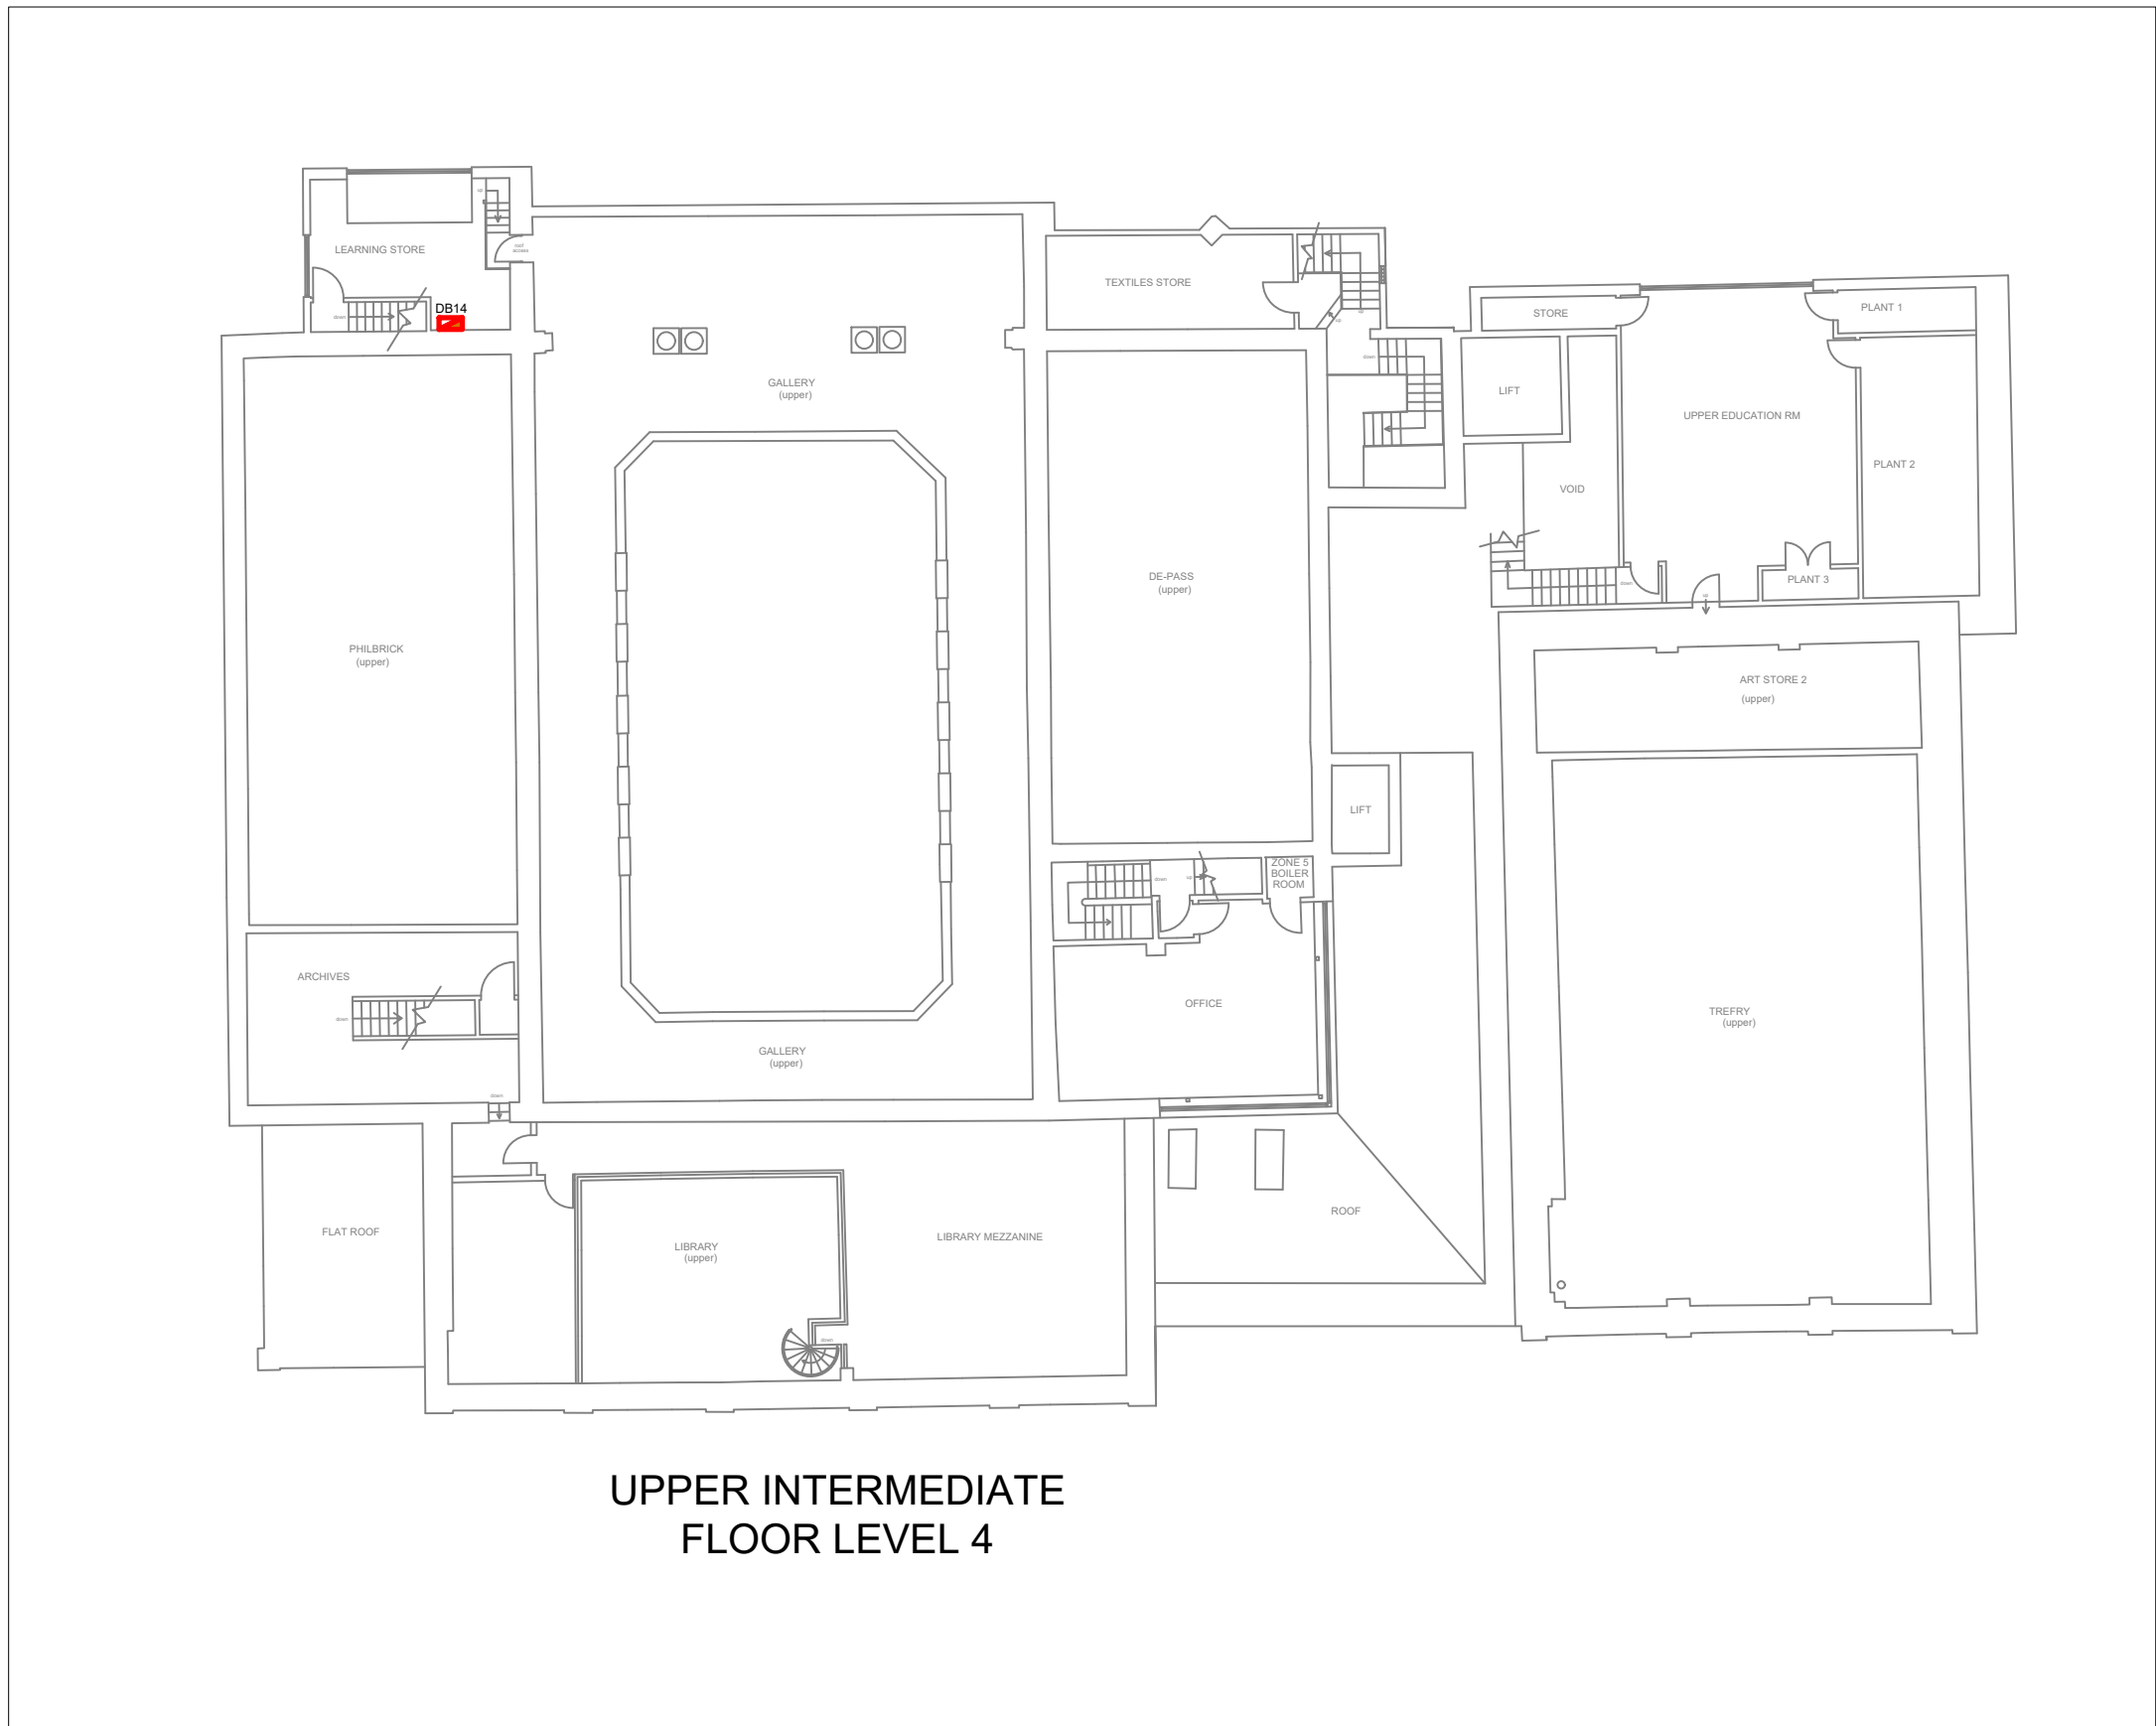

UPPER INTERMEDIATE
FLOOR LEVEL 4

T1	25/08/2023	Tender Issue	MA	KA	MA
Rev	Date	Revision	Dm	Chk	App
<div><div><div><div><div><div></div><div>KSD</div></div><div>KERNOW SERVICES DESIGN Ltd</div><div>BUILDING SERVICES CONSULTANTS</div></div></div></div></div>					
Tel: 07464 605683 email: info@kernowservicesdesign.co.uk website: www.kernowservicesdesign.co.uk					
Client: Royal Cornwall Museum					
Project Name: ROYAL CORNWALL MUSEUM TRURO CORNWALL					
Drawing Title: EXISTING DISTRIBUTION LAYOUT					
Scale at A1: 1:200					
Status: TENDER ISSUE					
Drawing No: 1107-KSD-DR-E-003			Revision: T1		