



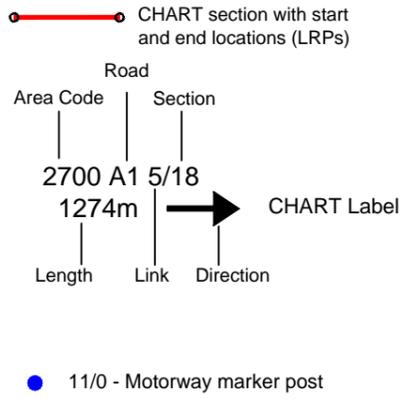

**Key to Symbols**

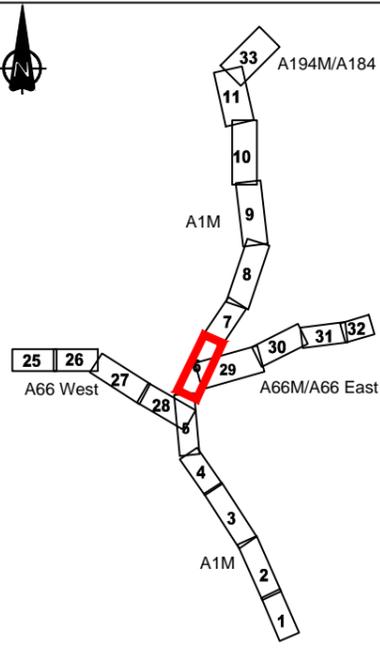

**SHEET LAYOUT**



© Crown copyright Highways England © Crown copyright and database rights 2017 OS 100030649



OVERHEAD CABLE LOCATIONS MARKED ON THIS PLAN SHOULD BE USED AS A GUIDE ONLY AND MUST BE VERIFIED ON SITE.




LOOK UP!  
LOOK OUT!

Project: Area14 CHART Plan



Drawing: A1M/A1 Page 06 of 24  
Sheet 06 of 36

Drawing Scale: 1:10000 Plot Scale: NTS



Filename: c:\highwaysengland\chart\chart plans\area14 chart plans with overheads.dwg

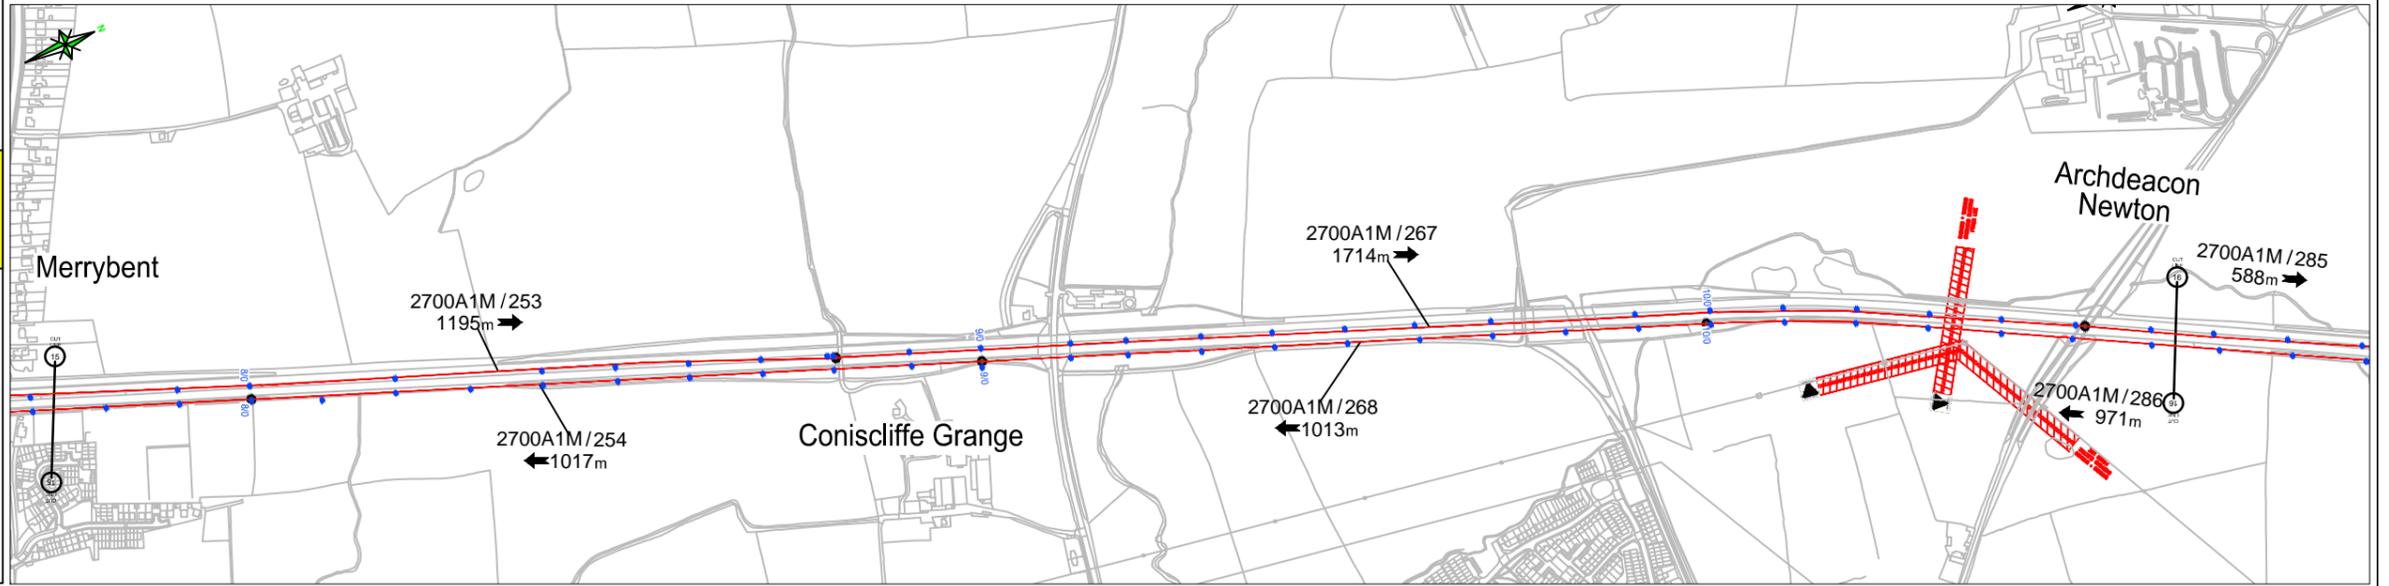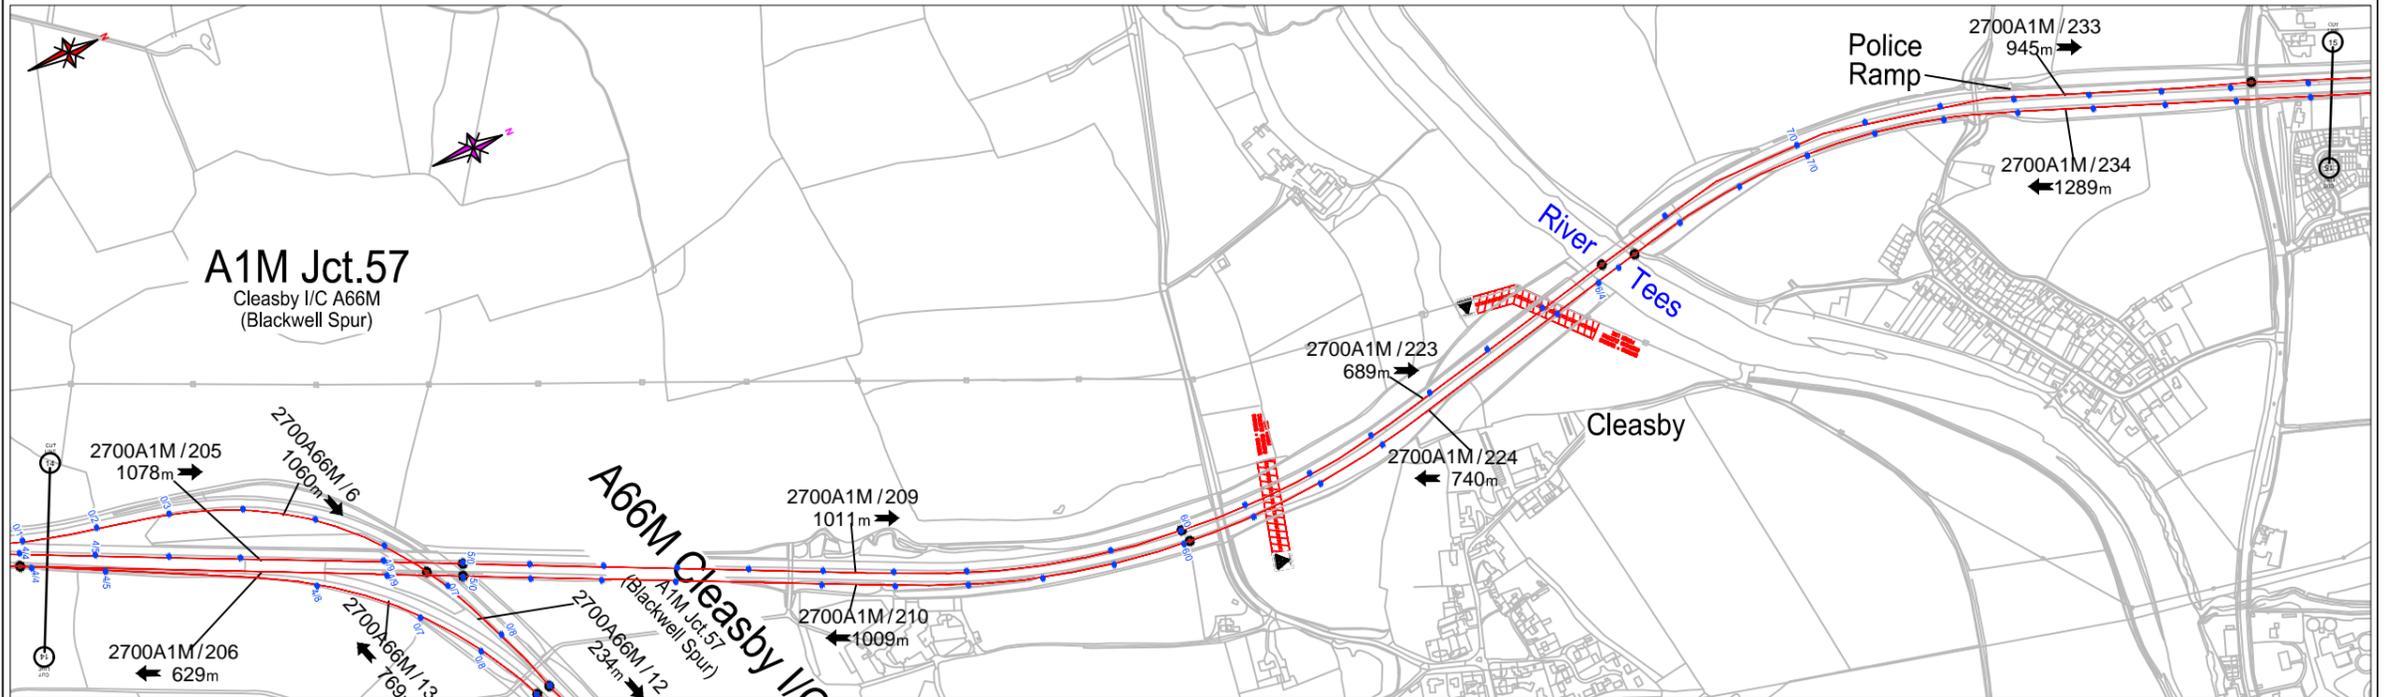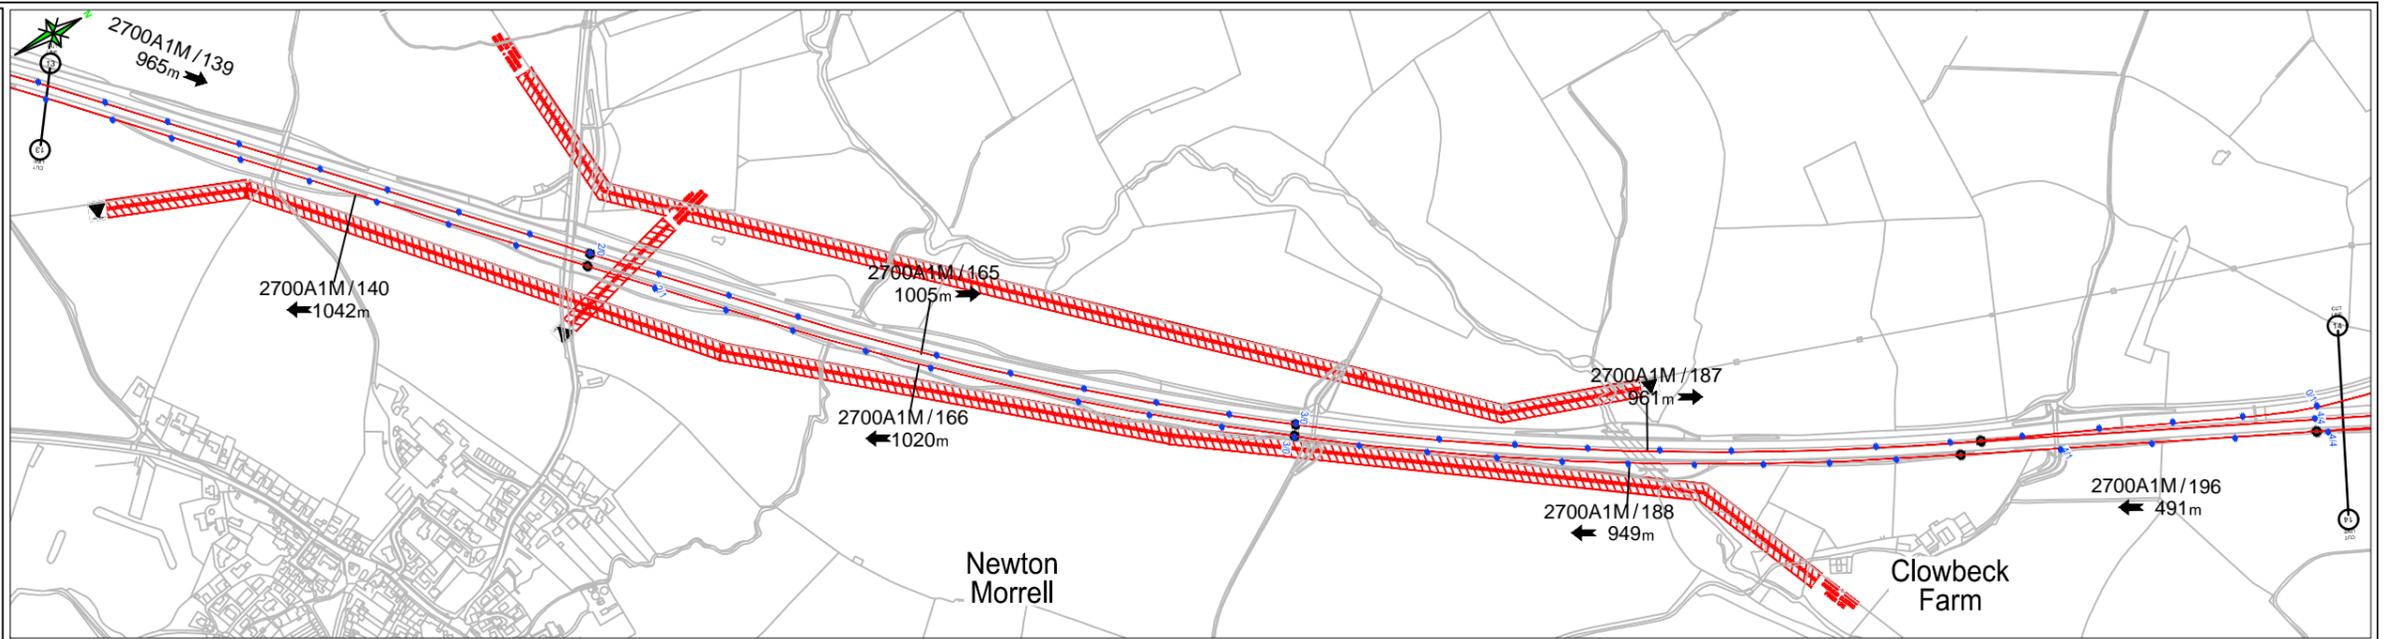

**Key to Symbols**

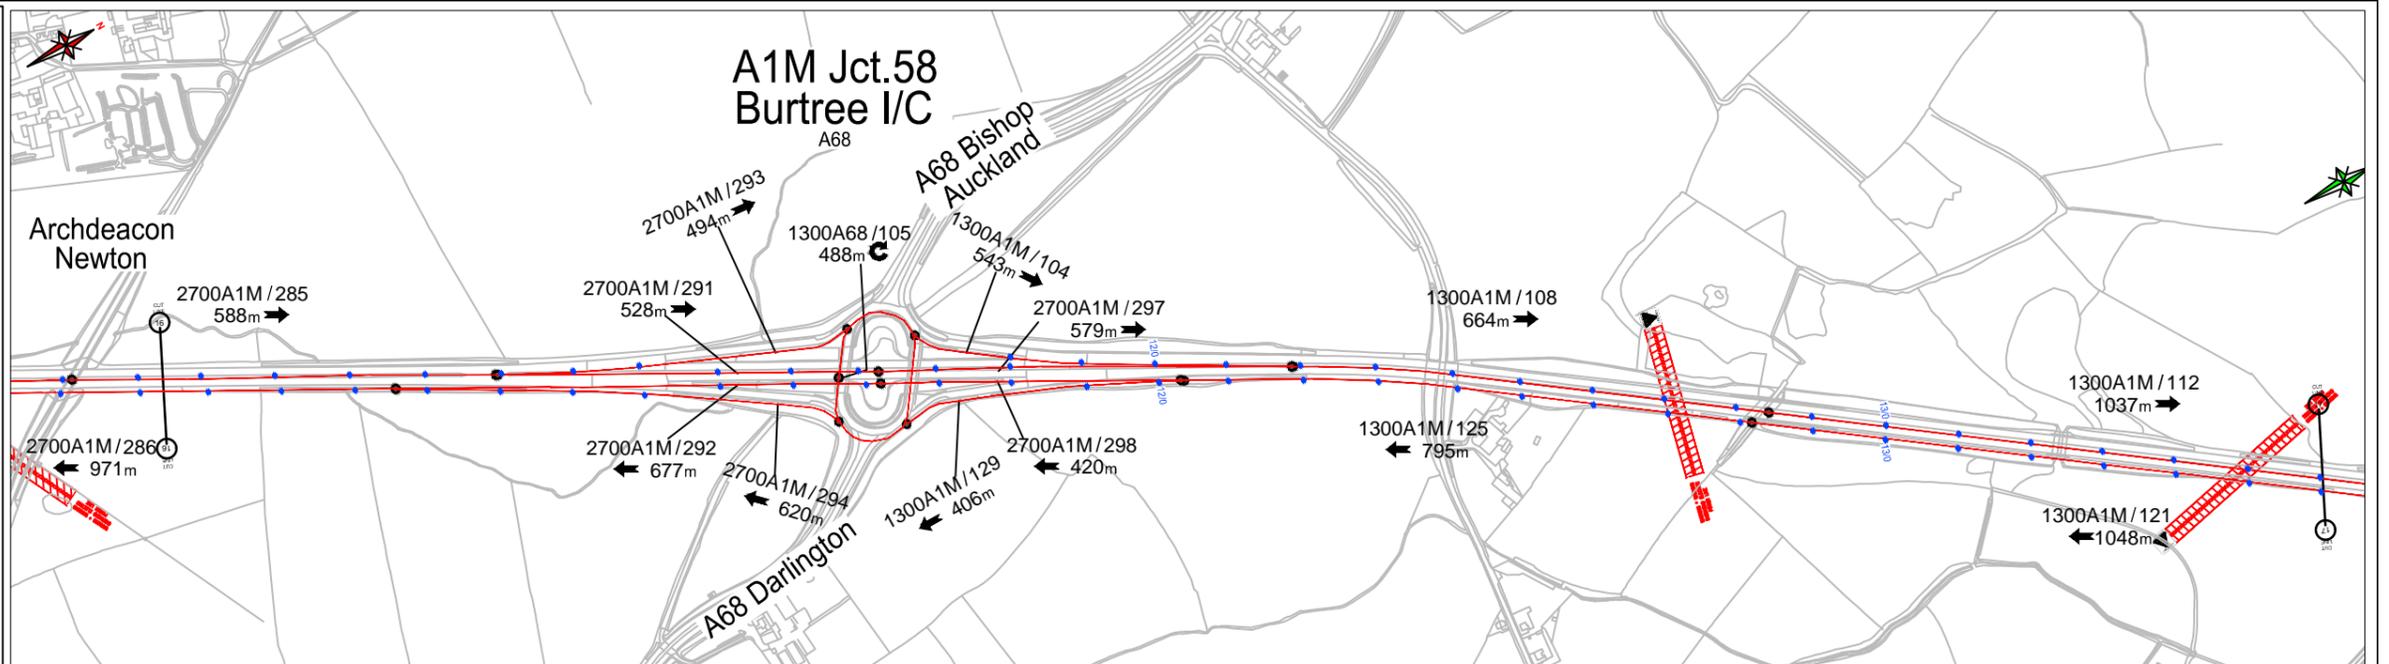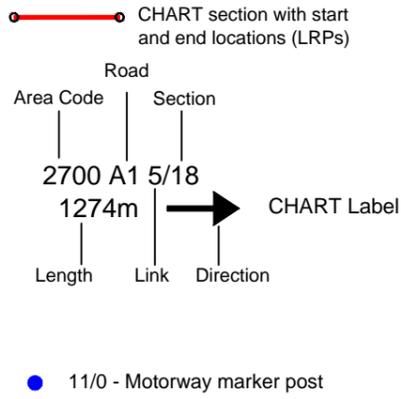

**SHEET LAYOUT**

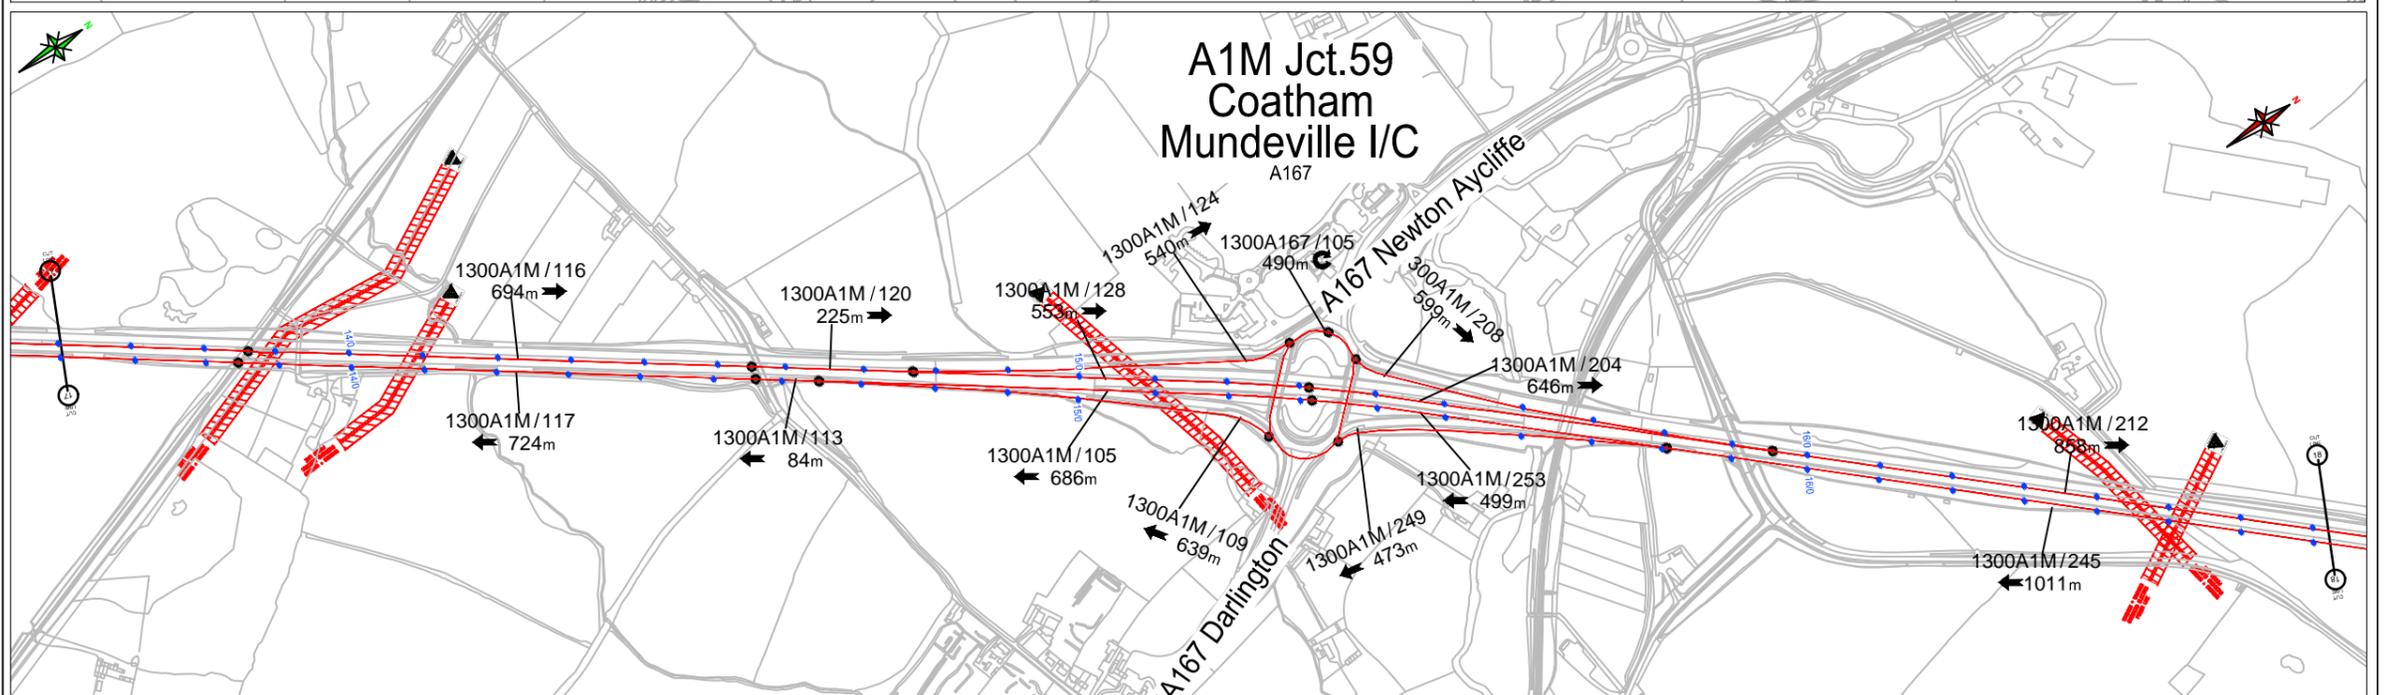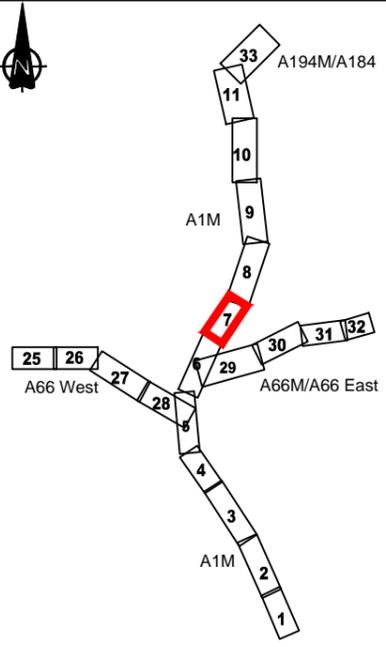

© Crown copyright Highways England © Crown copyright and database rights 2017 OS 100030649



OVERHEAD CABLE LOCATIONS MARKED ON THIS PLAN SHOULD BE USED AS A GUIDE ONLY AND MUST BE VERIFIED ON SITE.



Project  
**Area14 CHART Plan**


Drawing  
**A1M/A1 Page 07 of 24  
Sheet 07 of 36**

Drawing Scale: 1:10000 Plot Scale: NTS


Filename:  
c:\highwaysenglandchart\chart plans\area14 chart plans with overheads.dwg



### Key to Symbols

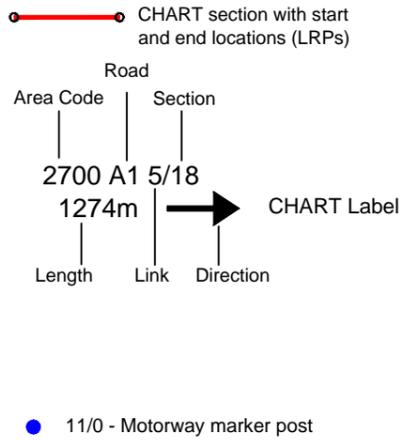

### SHEET LAYOUT

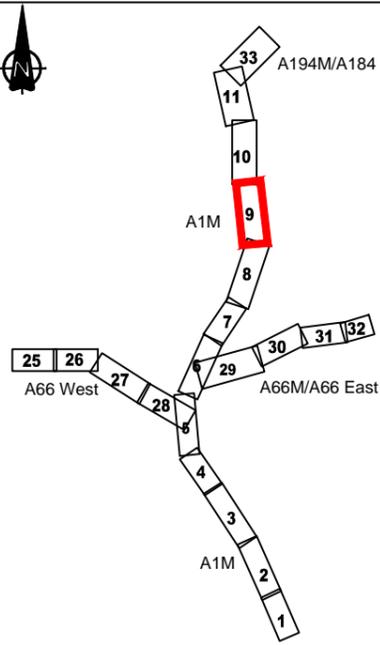

© Crown copyright Highways England © Crown copyright and database rights 2017 OS 100030649



OVERHEAD CABLE LOCATIONS MARKED ON THIS PLAN SHOULD BE USED AS A GUIDE ONLY AND MUST BE VERIFIED ON SITE.






Project  
Area14 CHART Plan


Drawing  
A1M/A1 Page 09 of 24  
Sheet 09 of 36

Drawing Scale: 1:10000 Plot Scale: NTS


Filename:  
c:\highwaysenglandchart\chart plans\area14 chart plans with overheads.dwg

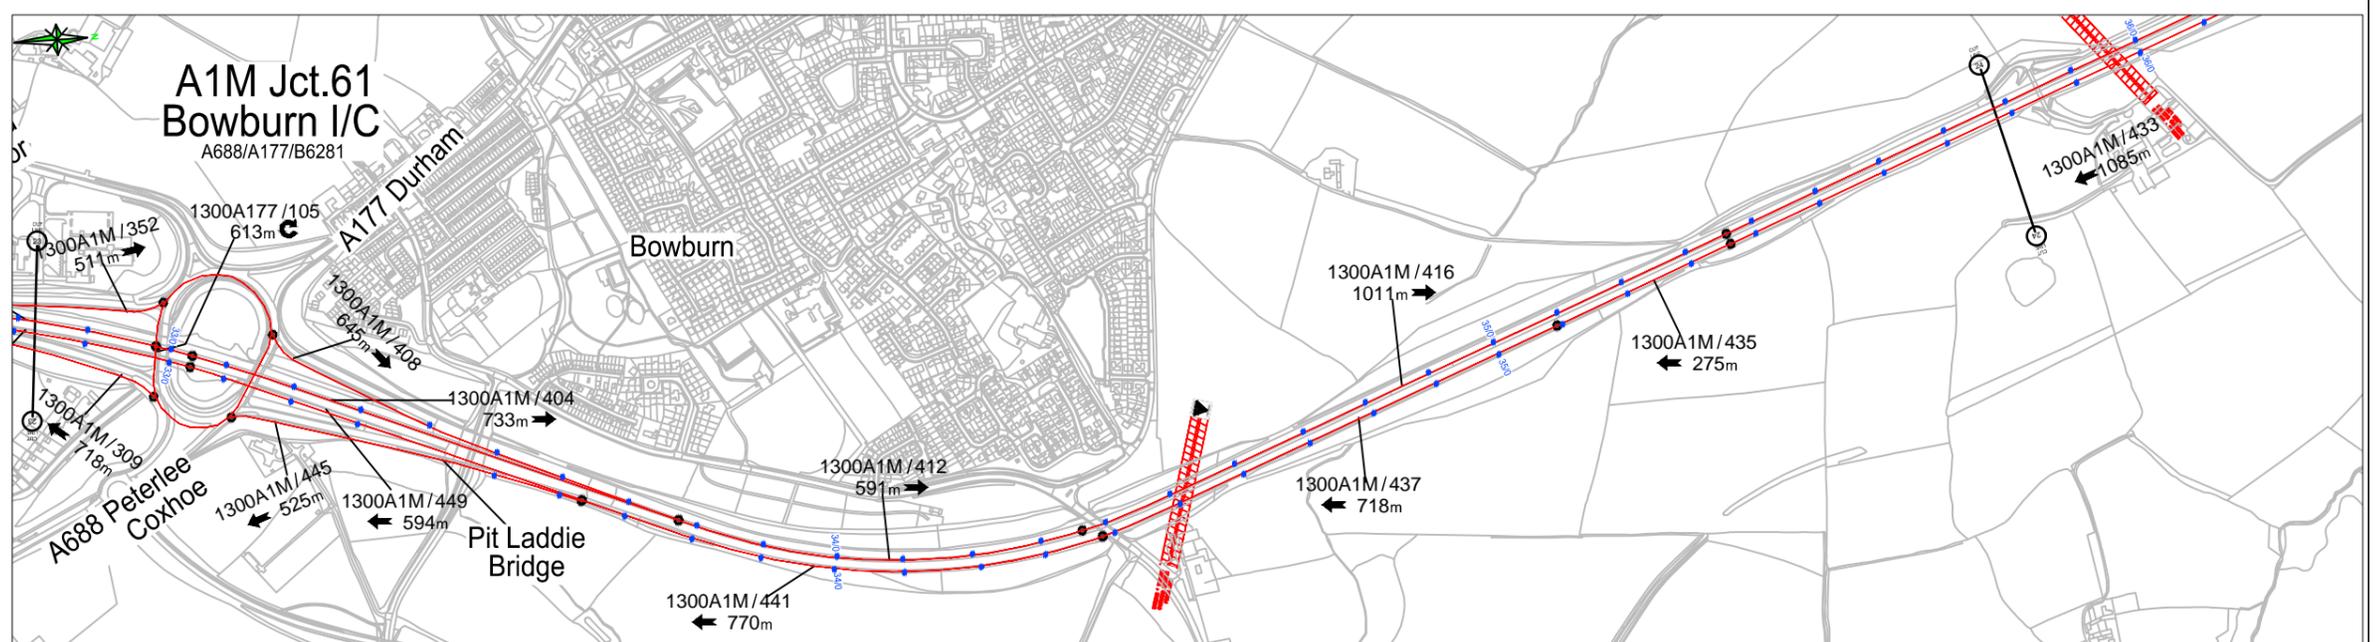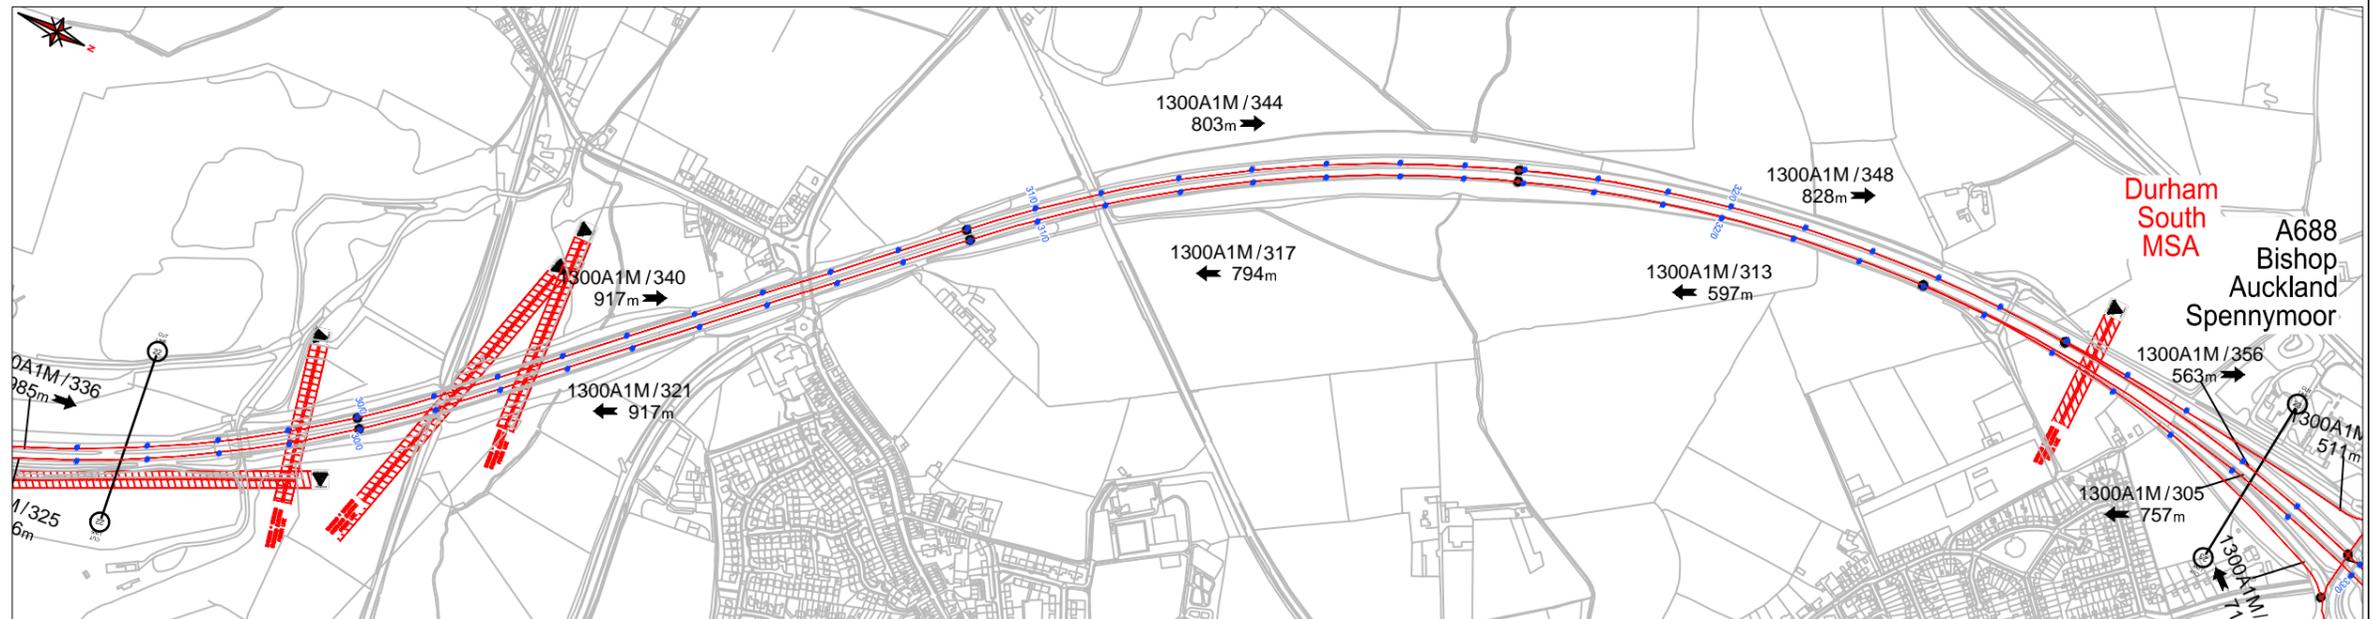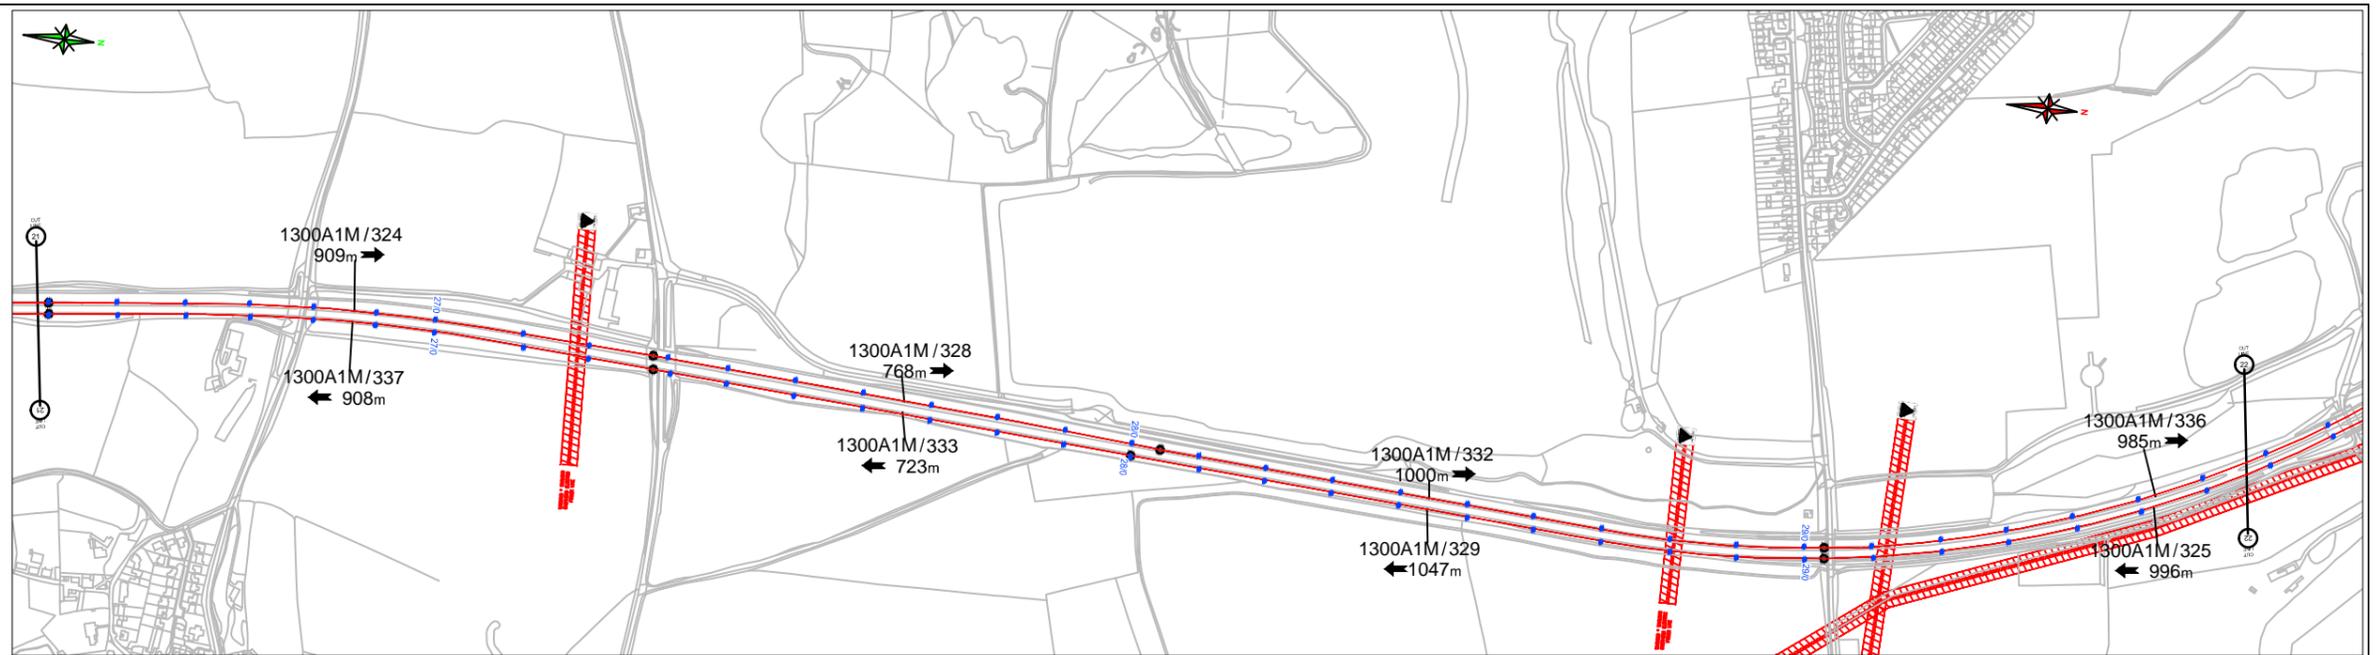

**Key to Symbols**

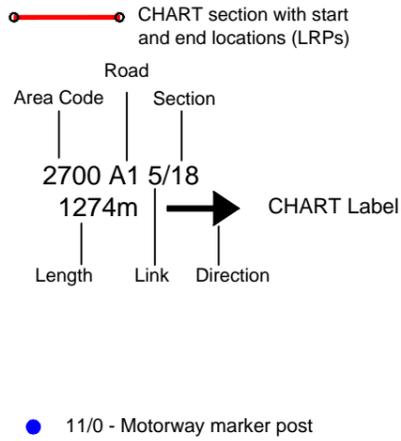

**SHEET LAYOUT**

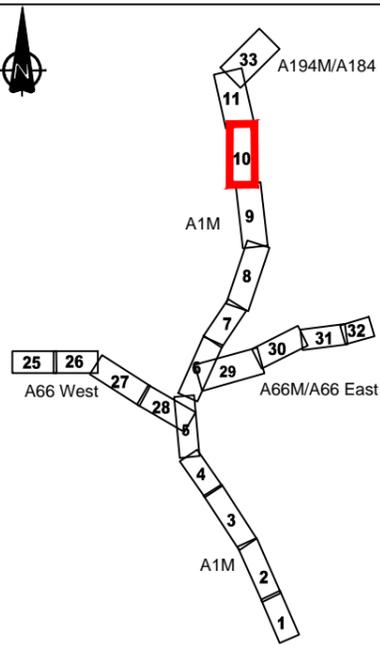

© Crown copyright Highways England © Crown copyright and database rights 2017 OS 100030649






**OVERHEAD CABLE LOCATIONS MARKED ON THIS PLAN SHOULD BE USED AS A GUIDE ONLY AND MUST BE VERIFIED ON SITE.**




Project: Area14 CHART Plan  
Drawing: A1M/A1 Page 10 of 24 Sheet 10 of 36  
Drawing Scale: 1:10000 Plot Scale: NTS


Filename: c:\highwaysenglandchart\chart plans\area14 chart plans with overheads.dwg

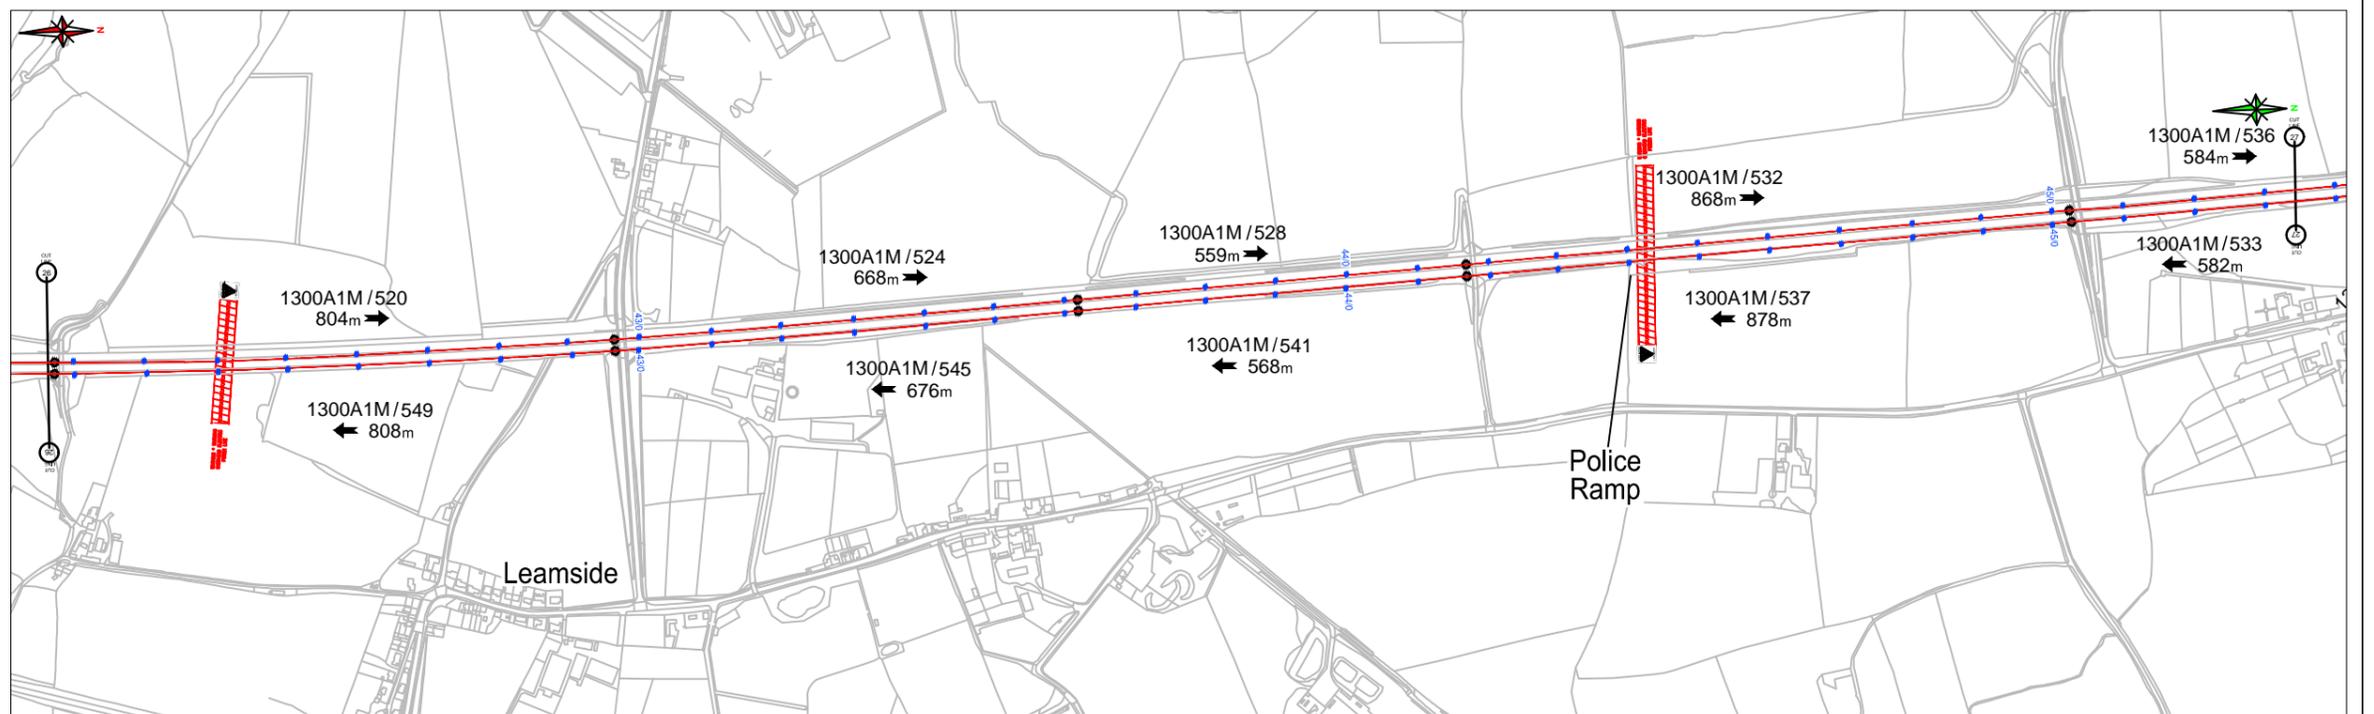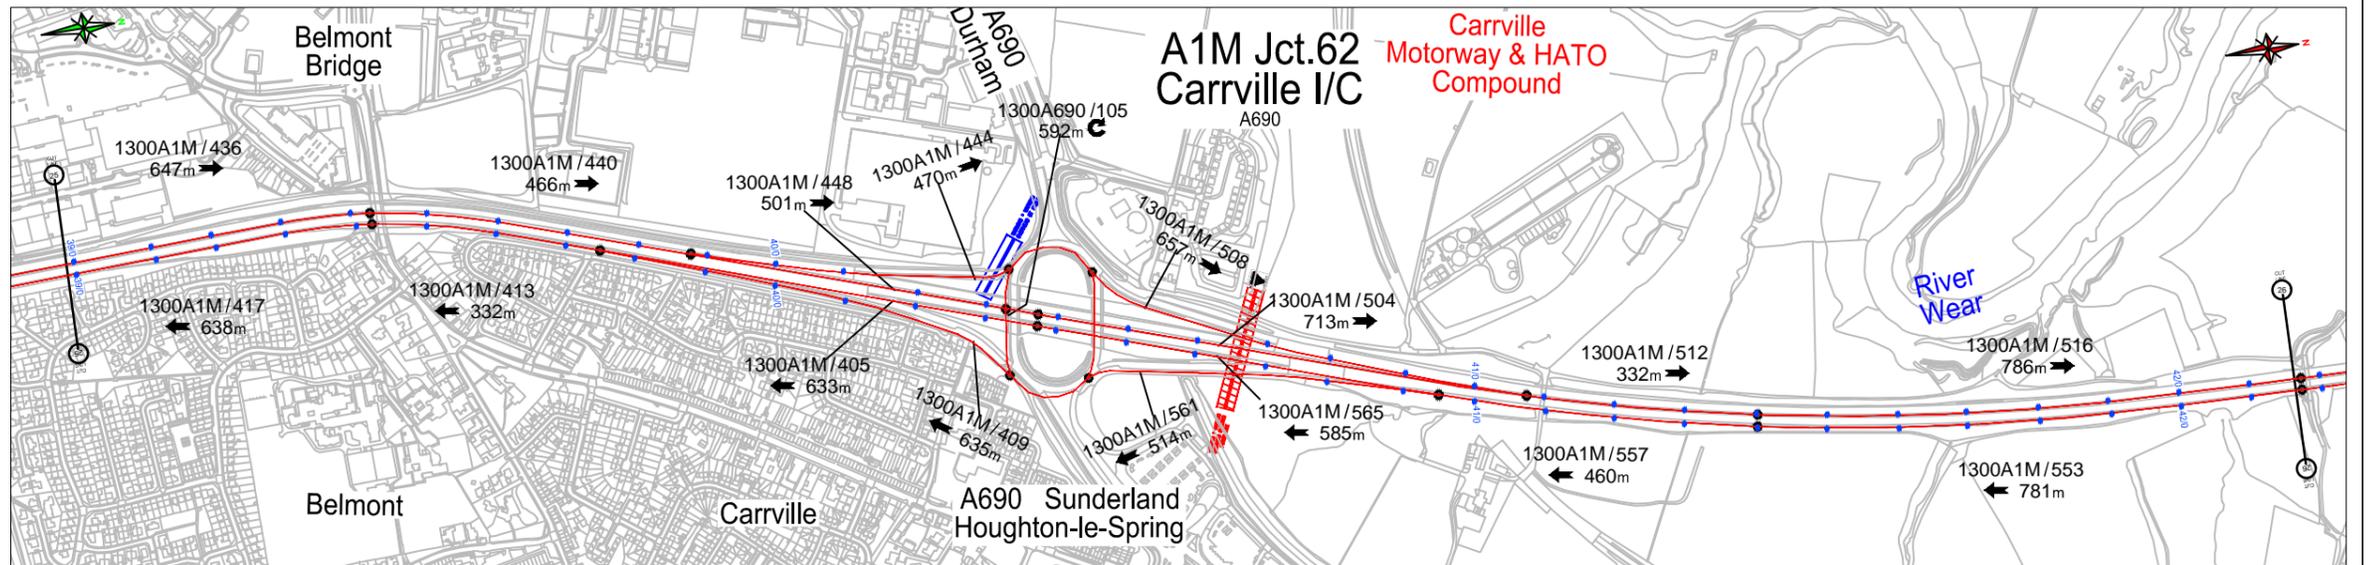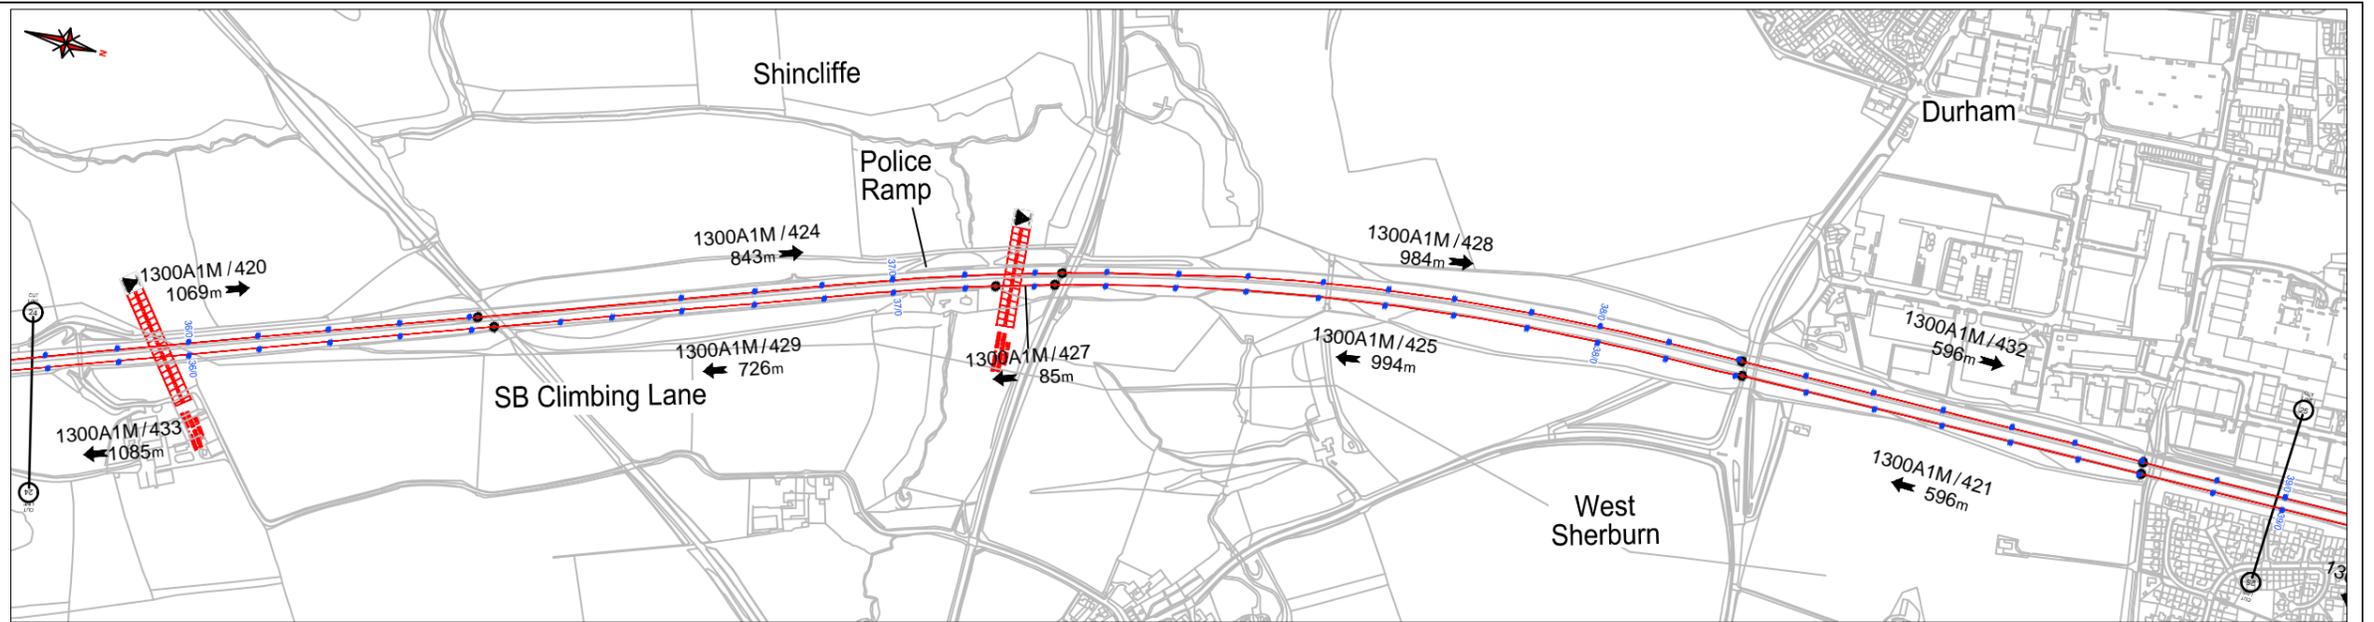

**Key to Symbols**

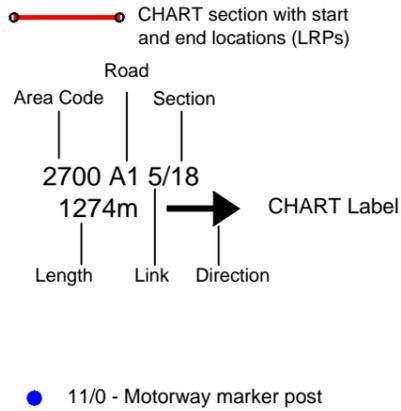

**SHEET LAYOUT**

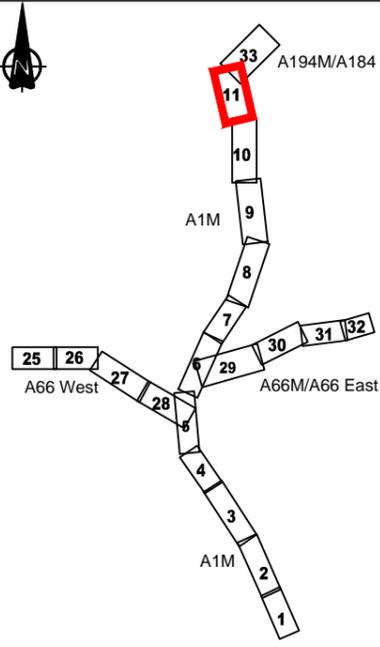

© Crown copyright Highways England © Crown copyright and database rights 2017 OS 100030649



OVERHEAD CABLE LOCATIONS MARKED ON THIS PLAN SHOULD BE USED AS A GUIDE ONLY AND MUST BE VERIFIED ON SITE.

LOOK UP! LOOK OUT!

Project  
Area14 CHART Plan

Drawing  
A1M/A1 Page 11 of 24  
Sheet 11 of 36

Drawing Scale: 1:10000 Plot Scale: NTS

Filename:  
c:\highwaysengland\chart\chart plans\area14 chart plans with overheads.dwg

