


**KEY**



Excavated material relocated to form a stock pile of soil for future use by others.

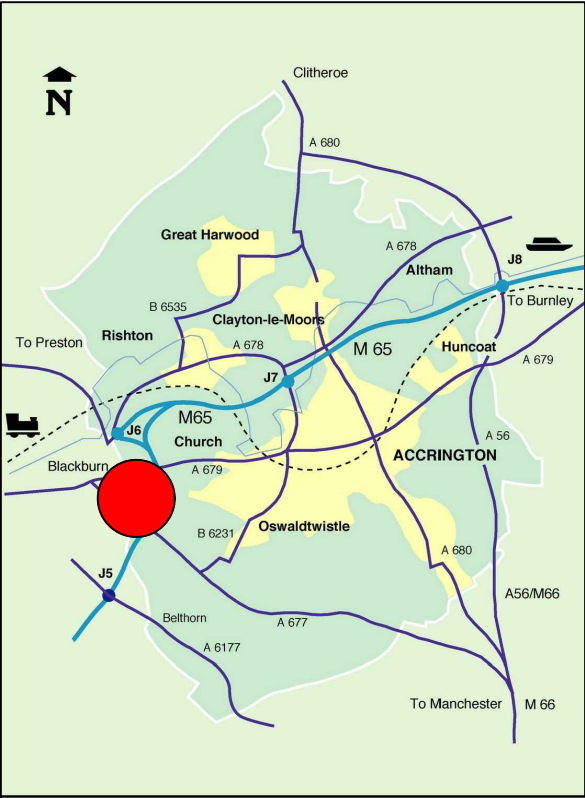

Revisions O.S. Licence 100022321

**ENVIRONMENTAL SERVICES**  
PARKS AND OPEN SPACES  
Willows Lane Depot, Willows Lane, Accrington, Lancashire, BB5 0RT.  
Tel. (01254) 388111  
Craig Horabin Parks Manager

**HYNDBURN**  
The place to be  
an excellent council

PROJECT TITLE: Knuzden Recreation Ground Proposed MUGA and play area		DRAWING TITLE: General Arrangement Drawing for tender	
SCALE: 1:500 @ A3	DRAWN: MP	DRAWING NUMBER: 208-03	
DATE: 01-09-22	CHECKED: AH		