



Section A-A: Typical sectional sketch through typical relayed play-zone detail.

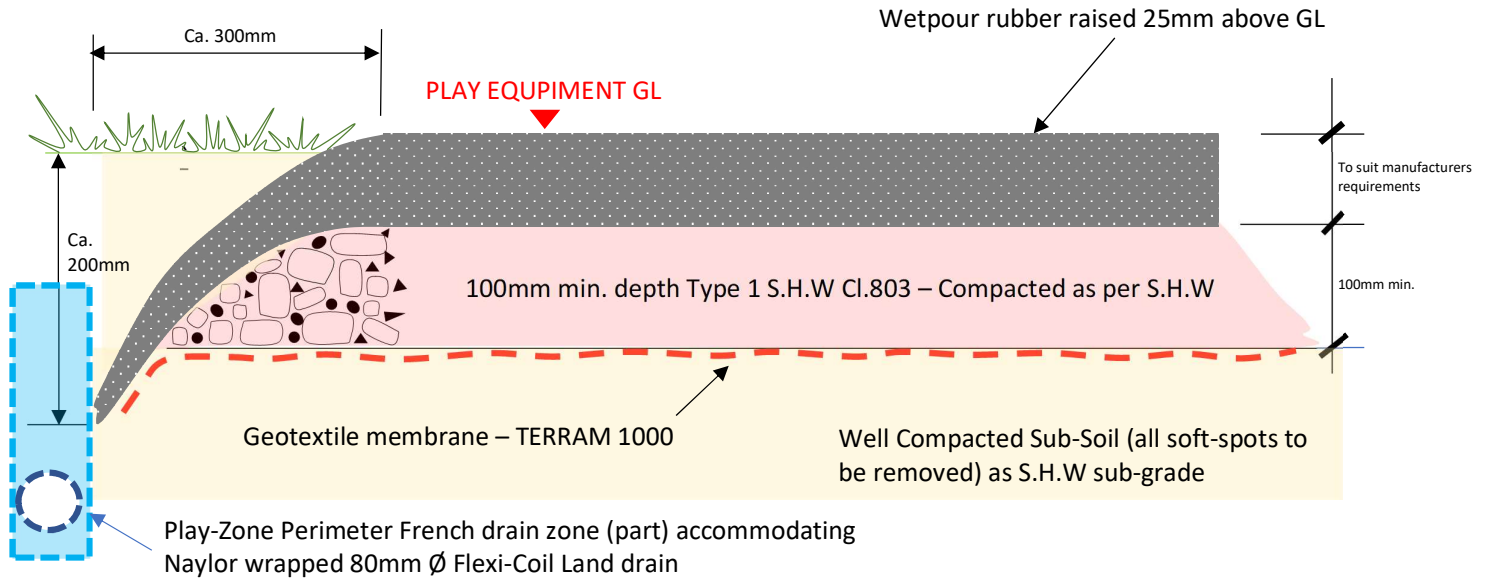

Material description.

- Type B Filter Material – BS EN 13242 - 20/40mm
- Type A Filter Material – BS EN 13285 - 0/20mm
- Thermoplastic perforated pipe – S.H.W Cl. 518

Section B-B: Typical Cross through new filter drain.

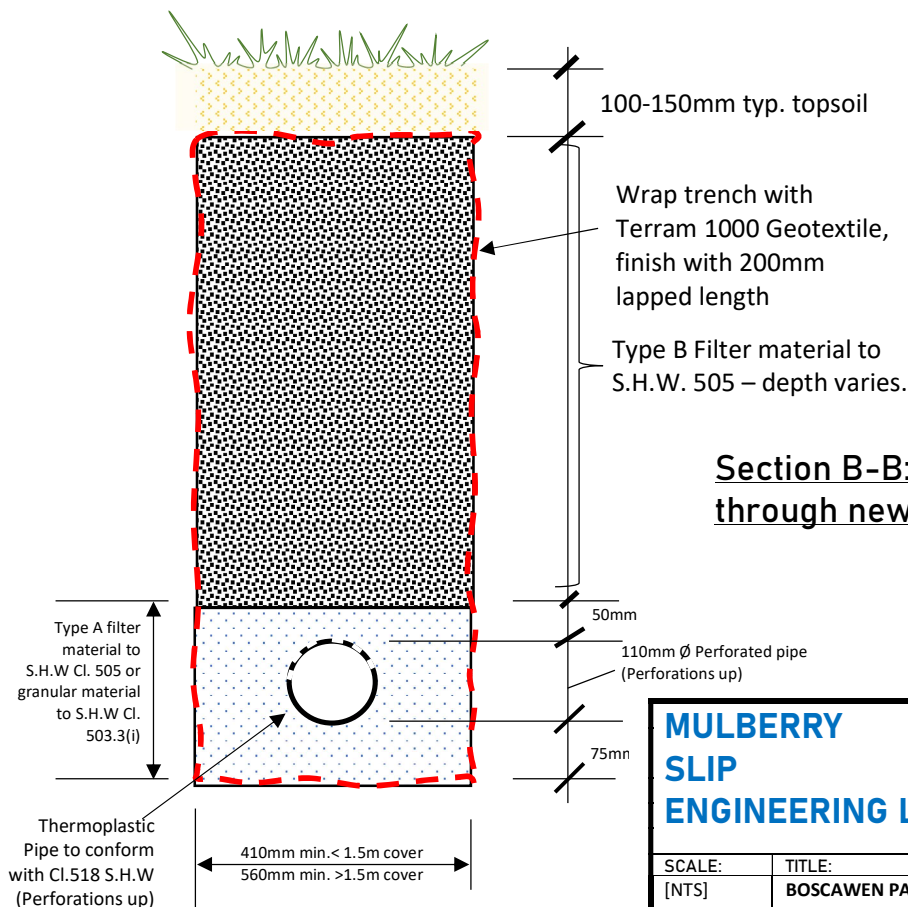

MULBERRY SLIP ENGINEERING LTD		NAME:	DATE:
		Designed:	P.H May 2021
		Drawn:	CYW 04/07/21
		Checked:	P.H 05/07/21
		Approved:	P.H 05/07/21
SCALE: [NTS]	TITLE: BOSCAWEN PARK - DRAINAGE	DRAWING NO: 210705 – 100 – P01	