


Proposed Ground Floor Layout

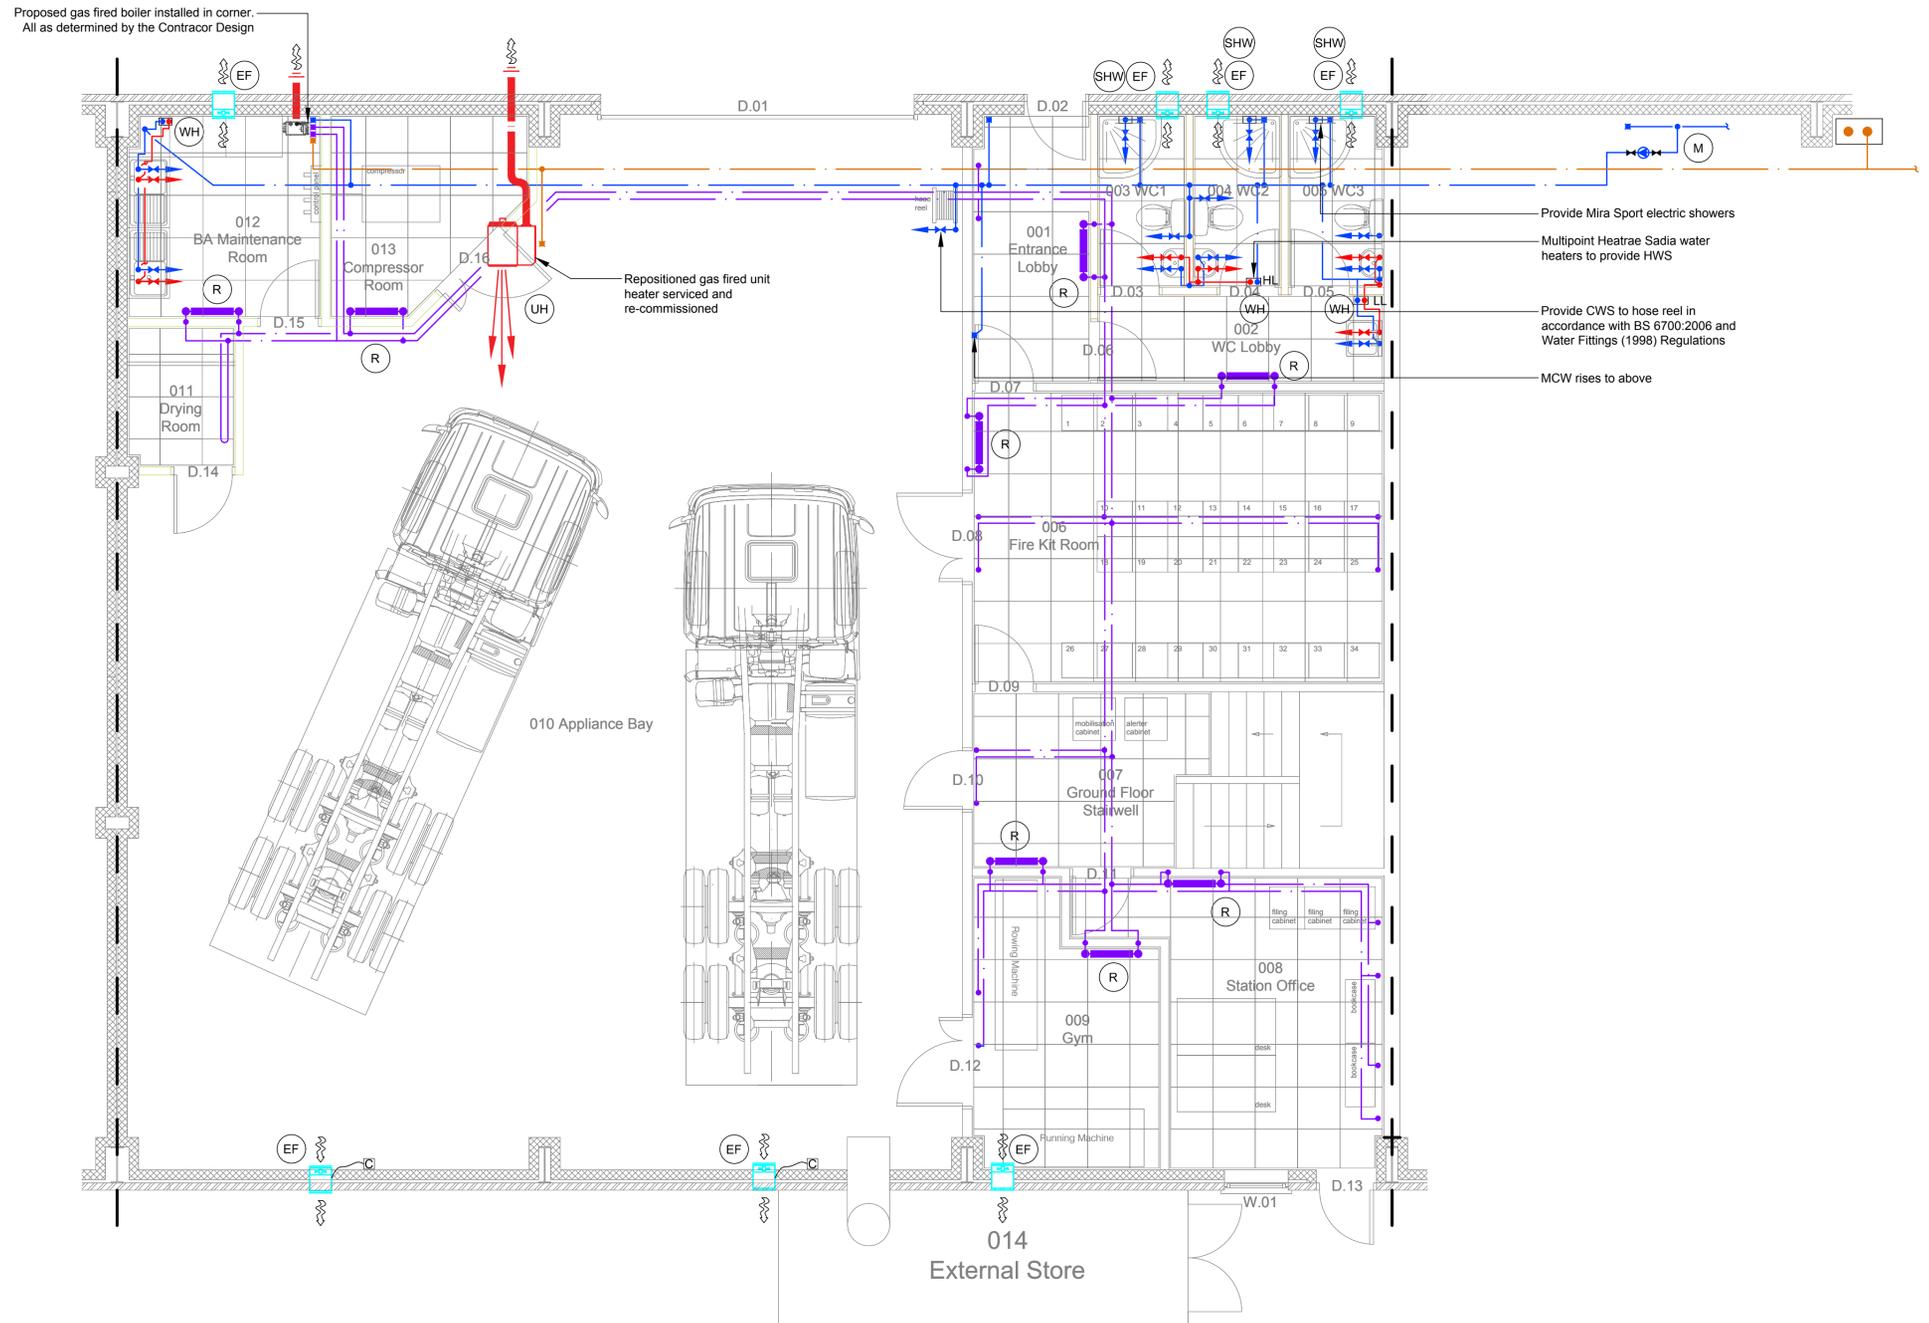

- Note:
- These drawings are the copyright of D&d Building Services Consulting Engineers Ltd. and may only be copied with prior permission.
 - All information is indicative only and must be verified on site by the contractor.
 - It is the responsibility of the Contractor to produce fully co-ordinated and working detailed drawings.

- Symbol Key:
- (EF) Extract Fan. As determined by the Contractors Design.
 - (R) Radiator. As determined by the Contractors Design.
 - (SHW) Shower. As determined by the Contractors Design.
 - (WH) Meter. As determined by the Contractors Design.
 - (WH) Water Heater. As determined by the Contractors Design.
 - (WB) Electric Water Boiler. As determined by the Contractors Design.
 - (UH) Gas Unit Heater. As determined by the Contractors Design.
 - (C) Local controller. As determined by the Contractors Design.

- Line-type Key:
- MCW/CWS/BCWS
 - HWS Flow & Return
 - LTHW Variable Temperature Flow & Return
 - LTHW Constant Temperature Flow & Return
 - Fresh Air/Supply Air
 - Extract Air/Exhaust Air
 - Gas Services
 - Refrigeration Services

Rev	Date	Description	Initials

D&d
 Building Services Consulting Engineers Ltd
 28 Market Place, Kegworth
 Derby, DE74 2EE
 Tel: 01509 670100
 Fax: 01509 670110

Client
Derbyshire Fire & Rescue Service

Project
Temporary Accommodation

Drawing Title
Proposed Mechanical Services Ground Floor

Scale: 1:50@A1 Date: September 2017

Drawn: FI Checked: DJ

Drawing No.: 17.043 /M /02 Rev / P0

Tender Issue