



HEADWALL 6 - ALTHON H7CA

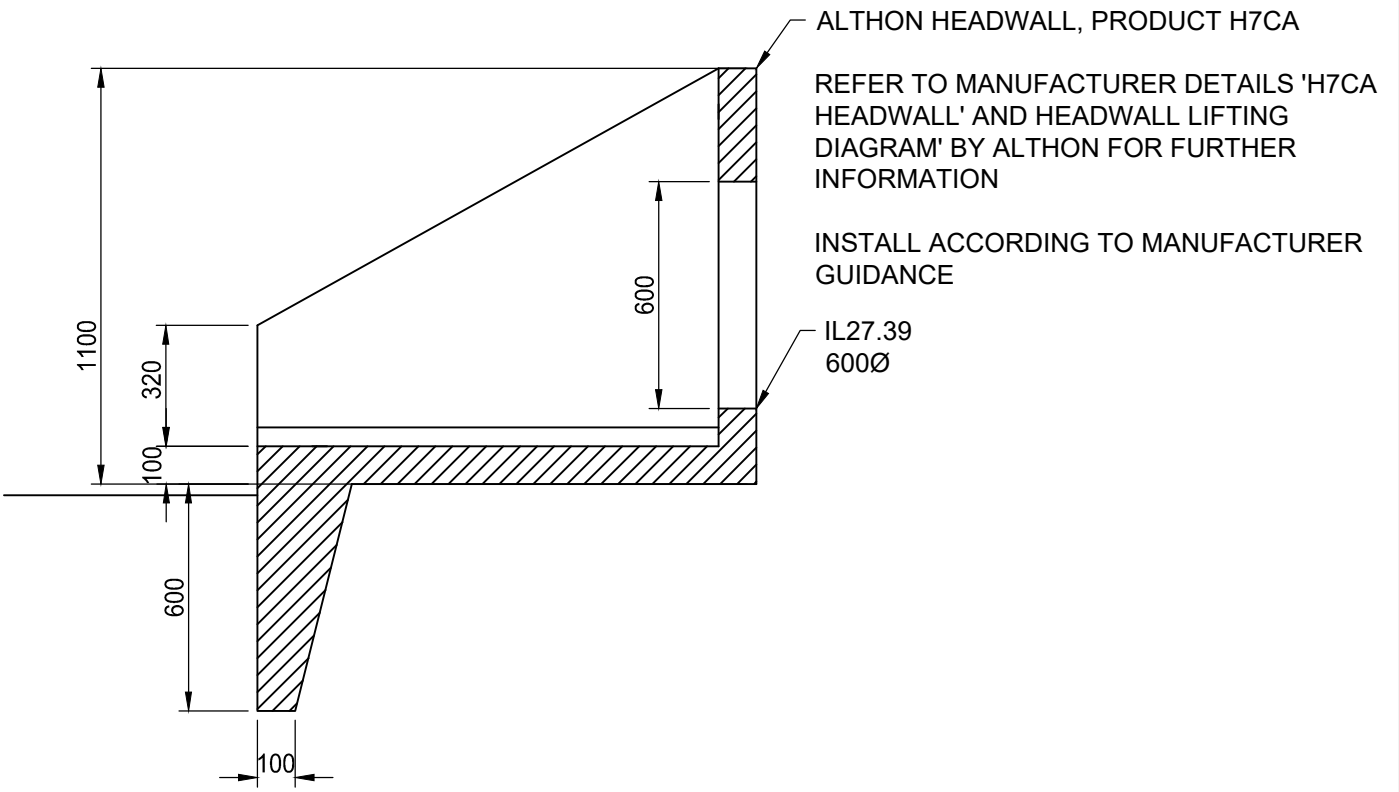

HEADWALL 7 - ALTHON H7CA

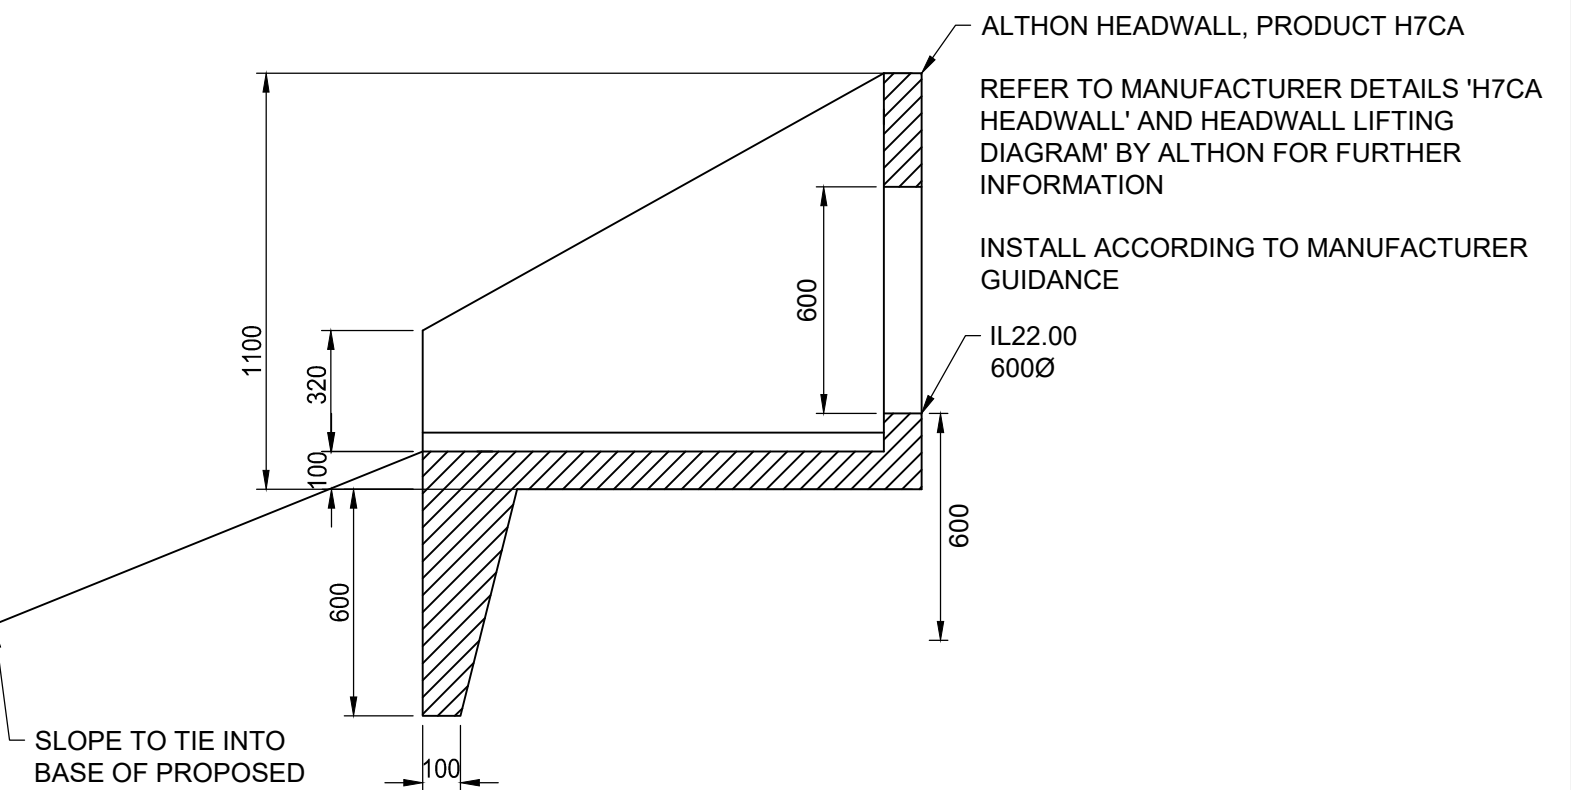


HEADWALL 8 - ALTHON H7CA

STANDARD NOTES

- THIS DRAWING IS TO BE READ IN CONJUNCTION WITH ALL RELEVANT ARCHITECT'S AND ENGINEER'S DRAWINGS AND THE SPECIFICATIONS.
- THIS DRAWING SHOULD NOT BE SCALED.
- ALL DIMENSIONS ARE TO BE VERIFIED BY THE CONTRACTOR ON SITE.
- ALL DISCREPANCIES SHOULD BE REPORTED TO C.A./E.A. PRIOR TO THE COMMENCEMENT OF WORKS.

© CIVIC ENGINEERS LIMITED

NOT FOR
CONSTRUCTION

PROJECT WREA GREEN LANCASHIRE							
TITLE PROPOSED DRAINAGE WORKS CONSTRUCTION DETAILS SHEET 4				<small>MANCHESTER</small> Carver's Warehouse, 77 Dale Street, Manchester, M1 2HS. Tel: 0161 226 6751 <small>LONDON</small> Route Wharf, 53 Abchurch Lane, London EC4A 3DF. Tel: 020 7253 8977 <small>LEEDS</small> Tower Works, Unit G2-03, Cloude Road, Leeds LS11 5SD. Tel: 0113 2025 130 <small>GLASGOW</small> 35 Virginia Street, Glasgow, G1 1TN. Tel: 0141 370 1829 www.civicingineers.com			
DRAWING STATUS TENDER				STATUS CODE -			
CE PROJECT No. 2067-02		SCALE @ A1 1:20	DATE CREATED JUN'24	DRAWN NL	CHECKED LT	DRAWING No. 2067-02-CIV-XX-XX-D-C-31004	
DATE 07.06.24		REV P01	DESCRIPTION ISSUED FOR TENDER	DRAWN NL	CHKD LT	REV	P01