


This drawing is the copyright of West Waddy : ADP and may not be copied or reproduced without written permission. The Copyright Order 1990 provides for the Planning Authority to copy and distribute drawings for public inspection in relation to a Planning Application only if those copies are marked in the following manner:

"This copy has been made with the authority of West Waddy: ADP pursuant to Section 47 of the Copyright Designs and Patents Act 1988 and for the purposes only of public inspection. This copy must not be copied without the prior written permission of the Copyright owner."

Do not scale from drawings unless for planning purposes only. Use figured dimensions at all other times. In case of doubt contact West Waddy:ADP

Dimensions to be checked on site before work commences and any discrepancies reported to the Architect.

The accuracy of this drawing may be reliant upon survey information provided by third parties. No liability will be accepted by WestWaddy:ADP for errors in or arising from such third party survey information.

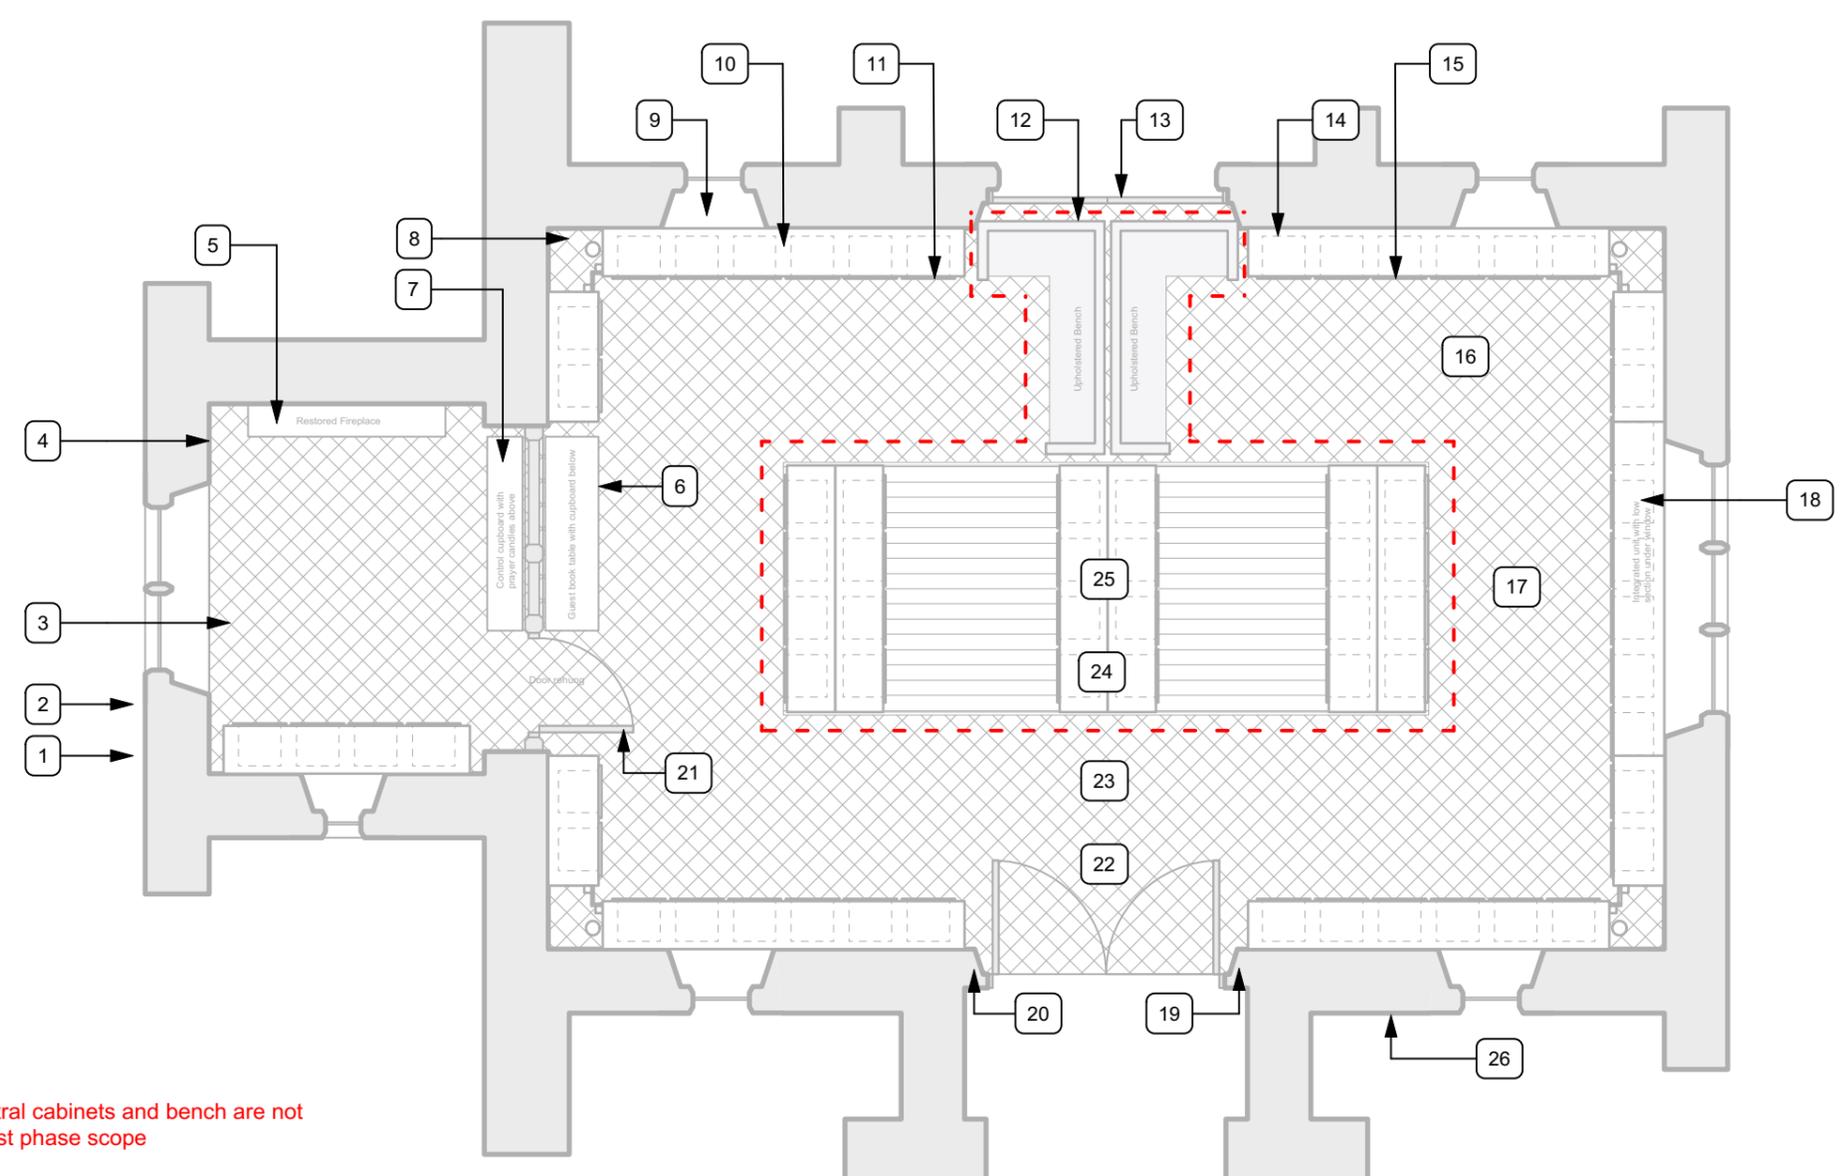

Central cabinets and bench are not in first phase scope

WORKS SCHEDULE

1. New incoming water supply and external tap standpipe
2. New incoming phone line for BT Redcare alarm system (NOT IN SCOPE)
3. Clean chequer board quarry tile floor
4. Repair and repaint lime plaster to ALL internal walls.
5. Clean existing limestone fire place including hearth and grate
6. Guest book table / cupboard - 900mm high cabinet in SW frame, 18mm WBP Ash veneered & french polished. Detailed to match niche cabinet design. Pair of Jib doors with small brass knobs to front face. Magnetic latch and piano hinges in brass. 38mm Solid ash topper.
7. Control cupboard - Containing electrical distribution board, door control, fire and alarm system panels. 900mm high cabinet in SW frame, 18mm WBP Ash veneered & french polished. Detailed to match niche cabinet design. Pair of Jib doors with small brass knobs to front face. Magnet latch and piano hinges in brass. 38mm Solid ash topper. Prayer candle stand to sit on top of unit is NOT IN SCOPE
8. Install 4No low temperature heating tubes. Mount on freestanding WBP ply base with sufficient length of cable to fused spur such that the appliance can be lifted out of the corner for maintenance.
9. Perimeter windows blocked by cabinets.
10. Niche cabinets - Freestanding units with wall restraint brackets at high level to prevent forward rotation. ~38mm ventilation gap to the rear as designed to allow walls to breathe. Carcass in softwood framing with Ash veneer and french polished finish.
11. Niches - Sizes vary see schedule. Standard niche is 300x300 clear internal width. Constructed of 18mm WBP ply with stained Ash veneer and french polish finish. Stain colour of frame and inner lining TBC. Recessed glass panel 4mm thick, with bolt holes. Bolt size TBC, bold caps in brass finish. Niche modules to be removeable from carcass (secured with bolts described above)
12. Back to back upholstered benches Rev C
13. Fixed doors treated for any rot, repaired and repainted.
14. Cabinet lighting - Surface mounted LED strips in aluminium channel to top of cabinet. Uplighting wall / eaves. Decorative only.
15. Niche lighting - LED profile in aluminium channel recessed into top of niche. Decorative only
16. Track lighting - Lopen suspended linear lighting system by 299 Lighting: 0203 7737530 in Matt black to illuminate walkways. Hanging point at approx 600 centres to coordinate with overhead beams
17. 5 No. 550mm diameter x 660mm high, Above Pendant Lights by Louis Poulsen, finish matt black, + cabling available from Skandium Ltd. 0202 823 8874
18. Low level cabinet below window.
19. Door control access - Ironmongery Direct 'Borg BL2601 External Marine Grade Code Operated Latch' in a black finish
20. Main doors treated for any rot, repaired and repainted. Hinges repaired as required.
21. Timber screen treated for any rot, repaired and repainted. Door handed and re-hung in same location to open toward main chapel. Hinges repaired as required.
22. PIR Sensor to all lighting
23. Alarm sensor linked to BT Redcare
24. 3no central cabinets - Back to back niches. Attached to central timber deck. Structural engineer to specify fixings to secure cabinets to deck for rotational restraint. No led strip light lighting above (perimeter units only) Rev C
25. Smoke / Heat detection sensors - Locations TBC
26. Existing rainwater goods to entire perimeter of building to be removed and replaced with metal profiled gutters and downpipes. Profile design, bracket design, and fixing method TBC.

TENDER				
Rev	Date	Revisions	Initials	Checked
D	21/08/19	Scope notes added	RS	
C	20/06/19	Changes to central cabinets	RS	
B	08/03/19	Door access controls altered	MHi	RS
A	31/10/18	Rainwater goods note added	RS	

CHAPELS FAIRMILE CEMETERY HENLEY COLUMBARIUM WORKS SCHEDULE

The Malthouse
60 East St, Helen Street
Abingdon, Oxfordshire, OX14 5EB
Tel (01235) 523139
Fax (01235) 521662
e-mail: enquiries@westwaddy-adp.co.uk

westwaddy ADP	
Date	JULY 2018
Scale	1:50@A3
Drawn	RS
Checked	MG

Job	Dwg No.	Rev.
685	C07	D