

SITE BOUNDARY PLAN (1 of 2)

drawing title	date	scale	date of issue
Proposed car park, Easington Rec. Ground, Banbury. For Banbury Town Council.	April 2017	NTS	2 May 2017
	drawn MCW	checked ARB	number 17041/04

TBCE LIMITED

Civil Engineering Consultancy, PO box 374, Bicester OX26 9FQ
Tel (mob) 07831 501785 e-mail: tony@tonybrummell.com

Contractor to check & confirm all dimensions on site prior to work commencing. Any discrepancies must be brought to the attention of the engineer or project manager. The copyright of this drawing is with the architect. Do not scale from this drawing.

Sheet layout


1	2	3	4
---	---	---	---

445275E

445275E

445300E

445300E

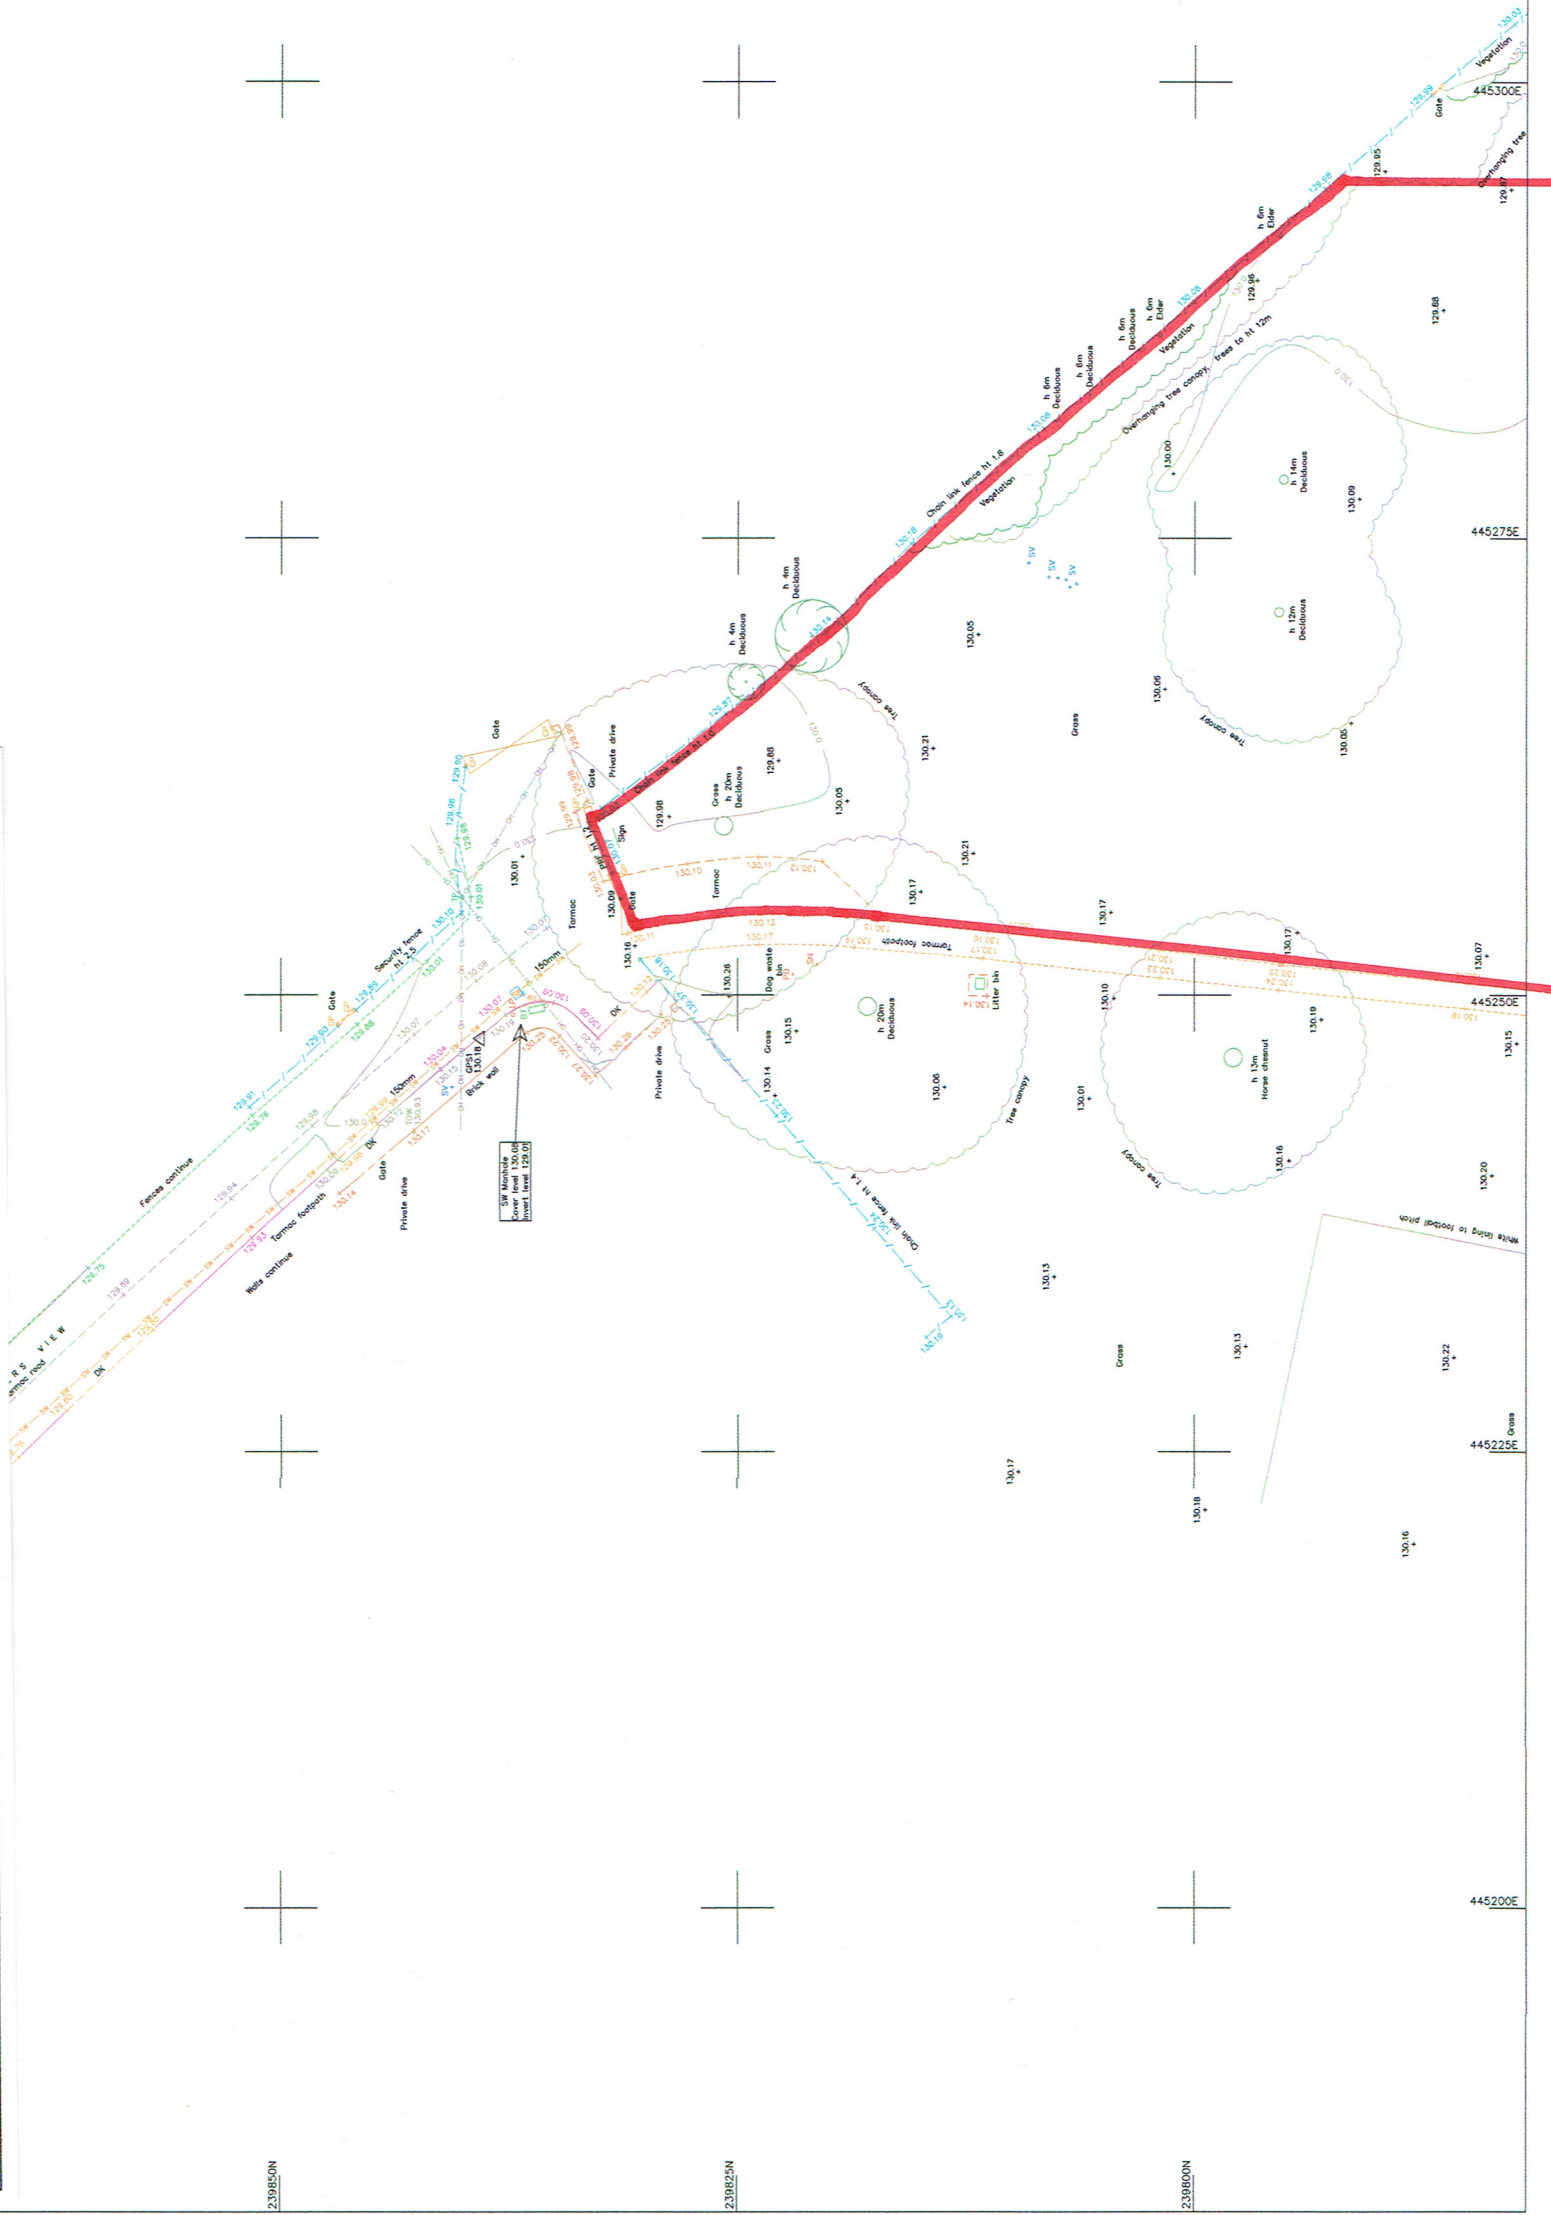

239850N

239825N

239800N

445275E

445275E

445300E

445300E

445275E

445275E

445300E

445300E

