



Proposed Elevation

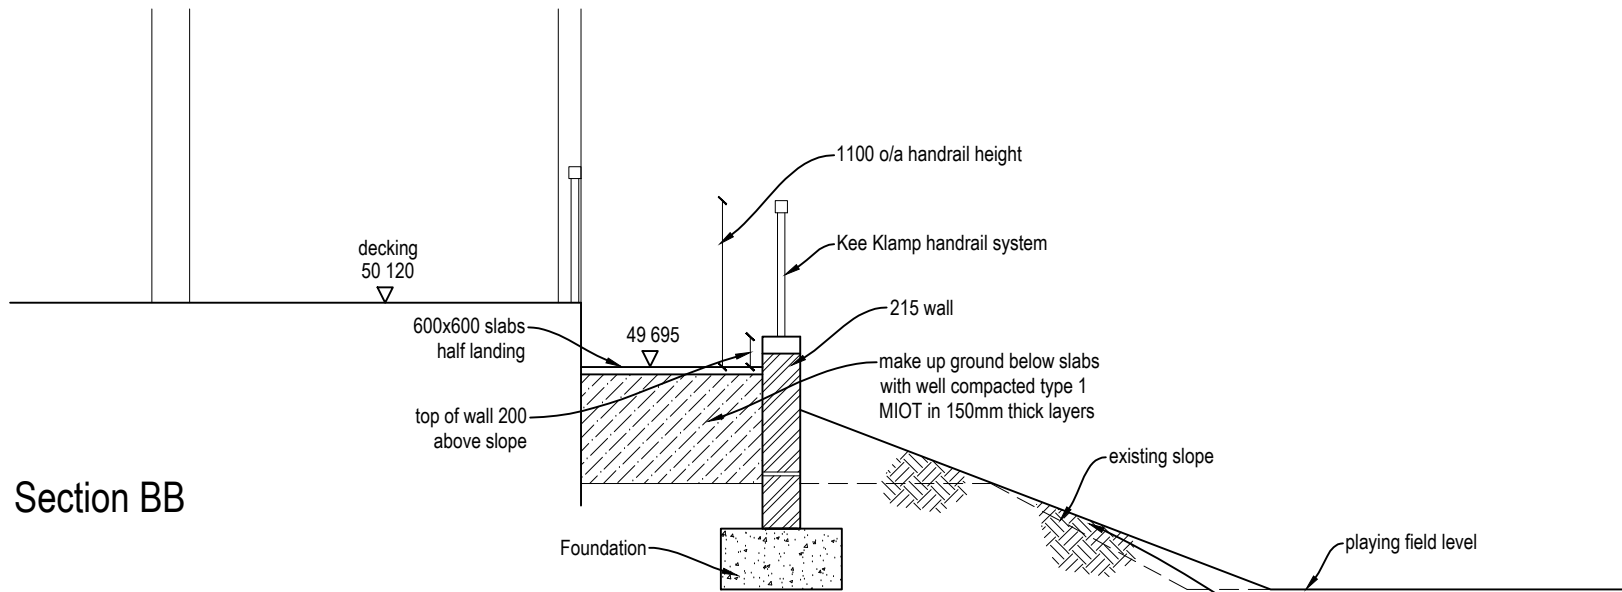

Section BB

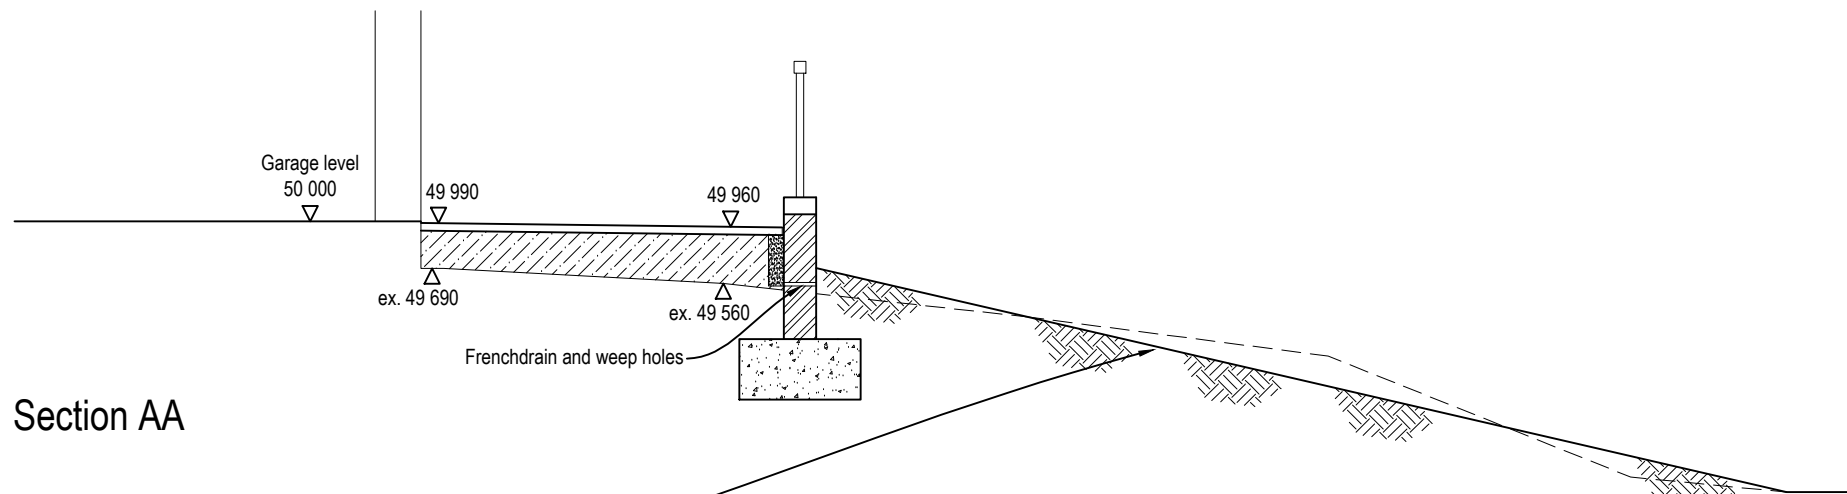

Section AA

**FUSION**Architecture Ltd

Orchard End,  
Hazeley Bottom  
Hartley Wintney,  
Hampshire, RG27 8LU  
Tel/Fax 01252 842026

**Job Title**

St Marys Pavilion  
Dilly Lane  
Hartley Wintney

**Client**

Hartley Wintney Parish Council

**Drawing Title**

Proposed Elevation and Sections

**Scale** 1:50

**Size** A2

**Drwg No.** 2185/03

**Rev.**

© Copyright remains with Fusion Architecture