


**SPECIFICATION**  
 MORTAR:—MIX RATIO 1:2.5 OF NHL 2.0:SHARP SAND.  
 BRICK AND COPING:—SALVAGED ORIGINAL SUPPLEMENTED WITH MATCHING RECLAIMED BRICKS OR NEW HANDMADE BRICKS FROM BULMER BRICK AND TILE (OR AS OTHERWISE APPROVED).  
 FOUNDATIONS:—MASS CONCRETE OF MIX RATIO 1:6 OF OPC:20mm GRADED BALLAST.  
 WORKMANSHIP:—TO BE UNDERTAKEN BY CONTRACTOR EXPERIENCED IN CONSERVATION WORK.

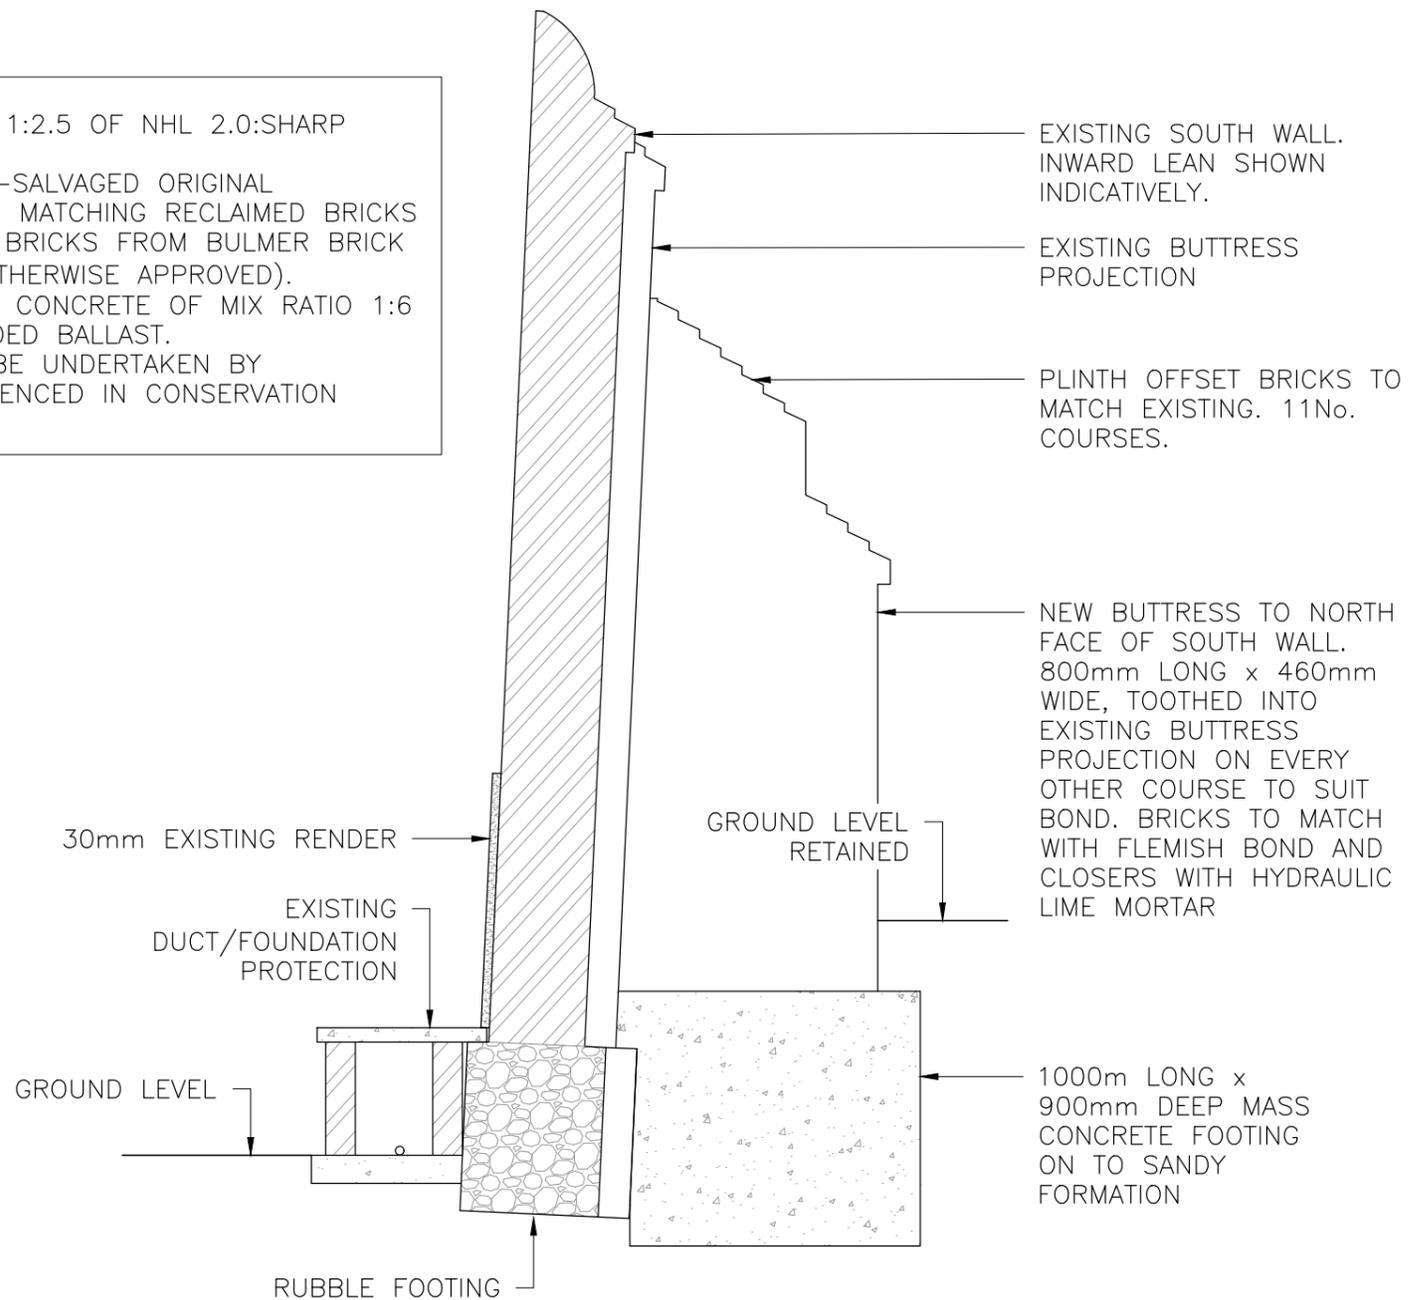

**SECTION A-A**  
**WEST WALL: EXTEND BUTTRESSES TO BAYS 2, 3 & 4 AS SHOWN ON BLOCK PLAN**

**SECTION B-B**  
**SOUTH WALL: EXTEND BUTTRESSES TO BAYS 1 & 2 AS SHOWN ON BLOCK PLAN**

NOTES:—  
 1. ALL DIMENSIONS TO BE CHECKED ON SITE AND NO MEASUREMENTS TO BE SCALED OFF THIS DRAWING.  
 2. IN CASE OF ANY DISCREPANCY THE ENGINEERS ARE TO BE NOTIFIED IMMEDIATELY.  
 3. THIS DRAWING IS TO BE READ IN CONJUNCTION WITH ALL RELEVANT ARCHITECT'S AND SERVICE ENGINEER'S DRAWINGS AND SPECIFICATIONS.

APPROXIMATE DIMENSIONS STATED.  
 TO BE READ IN CONJUNCTION WITH OUTLINE SCHEDULE OF REPAIR WORKS.  
 CONTRACTOR TO VISIT SITE TO ASSESS CONSTRAINTS PRIOR TO PRICING.

OUTLINE			
—	FOR BUDGET PRICING	SJA	21.01.19
REV	AMENDMENT	CHK	DATE

**The Morton Partnership**  
 CONSULTING CIVIL & STRUCTURAL ENGINEERS.  
 HISTORIC BUILDING SPECIALISTS.  
 OLD TIMBER YARD HOUSE  
 55 THE TIMBER YARD  
 DRYSDALE STREET  
 LONDON N1 6ND  
 TELEPHONE: 020 7324 7270 FAX: 020 7729 1196  
 london@themortonpartnership.co.uk  
 UNIT B1  
 NORWICH ROAD  
 HALESWORTH  
 SUFFOLK, IP19 8HX  
 TELEPHONE: (01986) 875651 FAX:(01986) 875085  
 halesworth@themortonpartnership.co.uk  
 8 CHURCH STREET  
 COGGESHALL  
 ESSEX COE 11U  
 TELEPHONE: (01376) 563883 FAX:(01376) 563894  
 coggeshall@themortonpartnership.co.uk

PROJECT: **LITTLE PLUMSTEAD WALLED GARDEN**  
 TITLE: **PROPOSED REPAIRS BUTTRESS SECTION DETAILS**  
 SCALE: 1:250 (A3) DRAWN BY: CJS  
 DATE: JANUARY 2019 CHECKED BY: SJA  
 DRG No. **18585/02 (REV-)**