



GROUND FLOOR

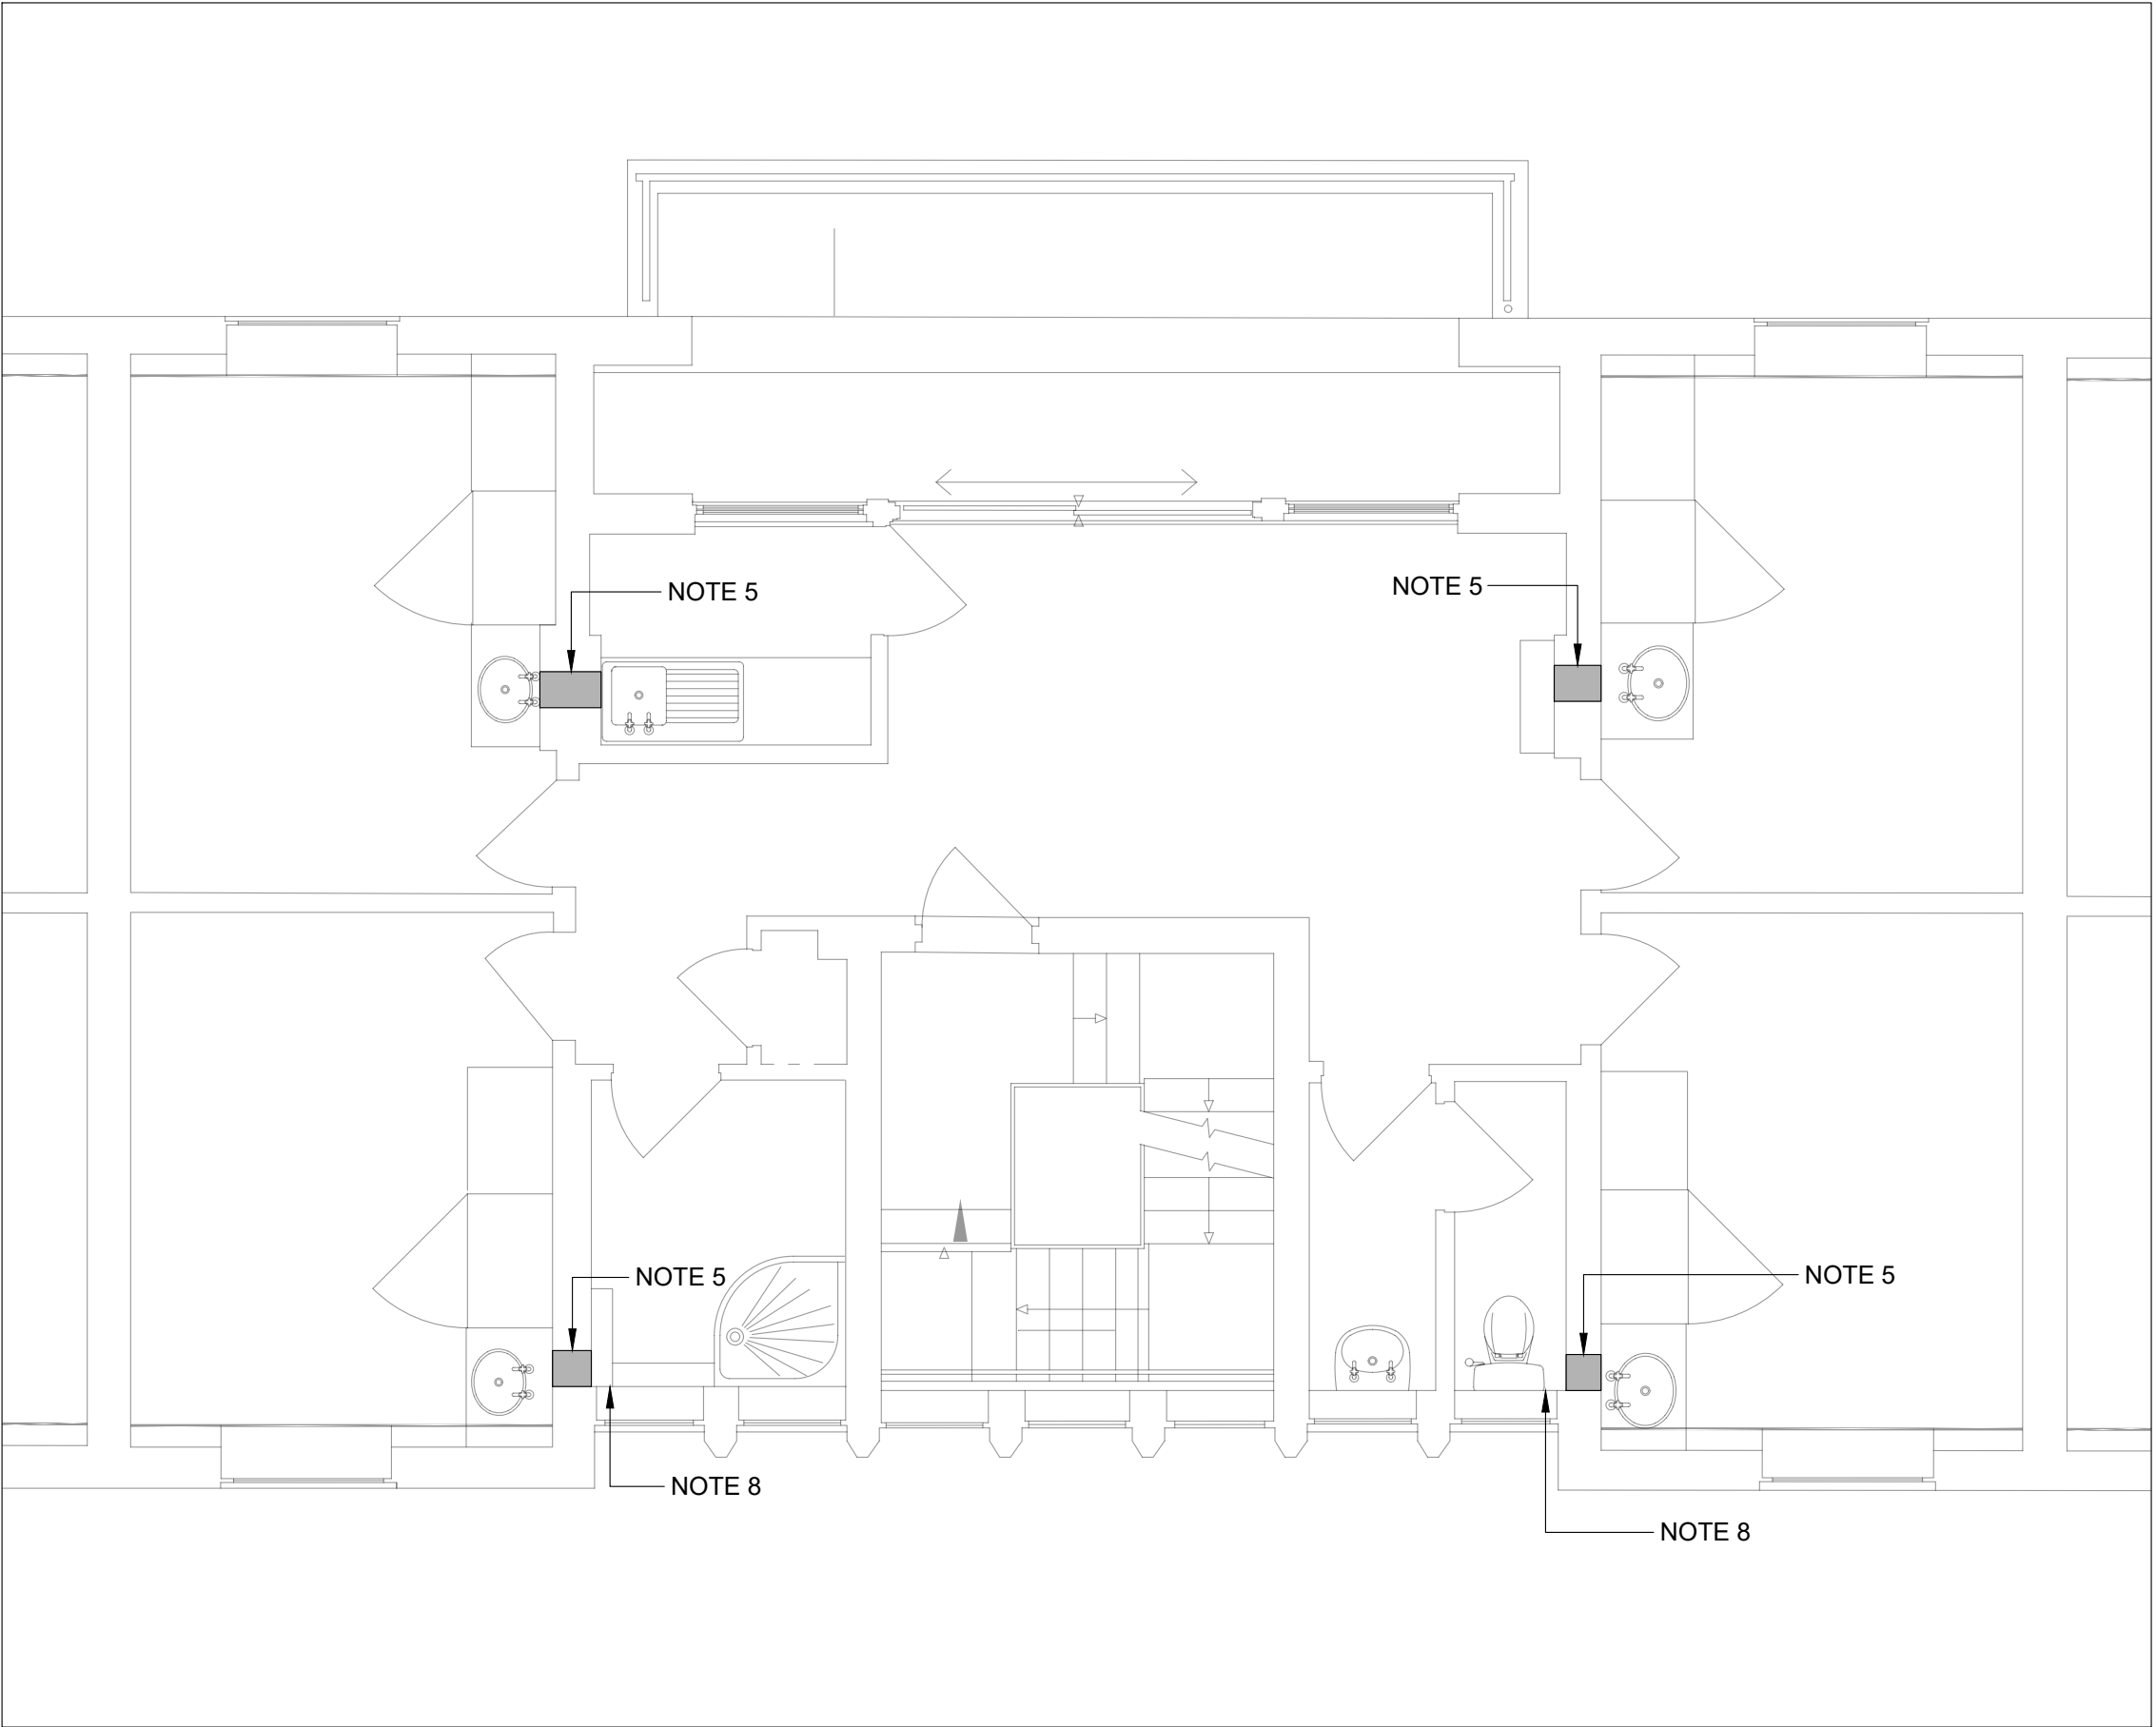

FIRST FLOOR

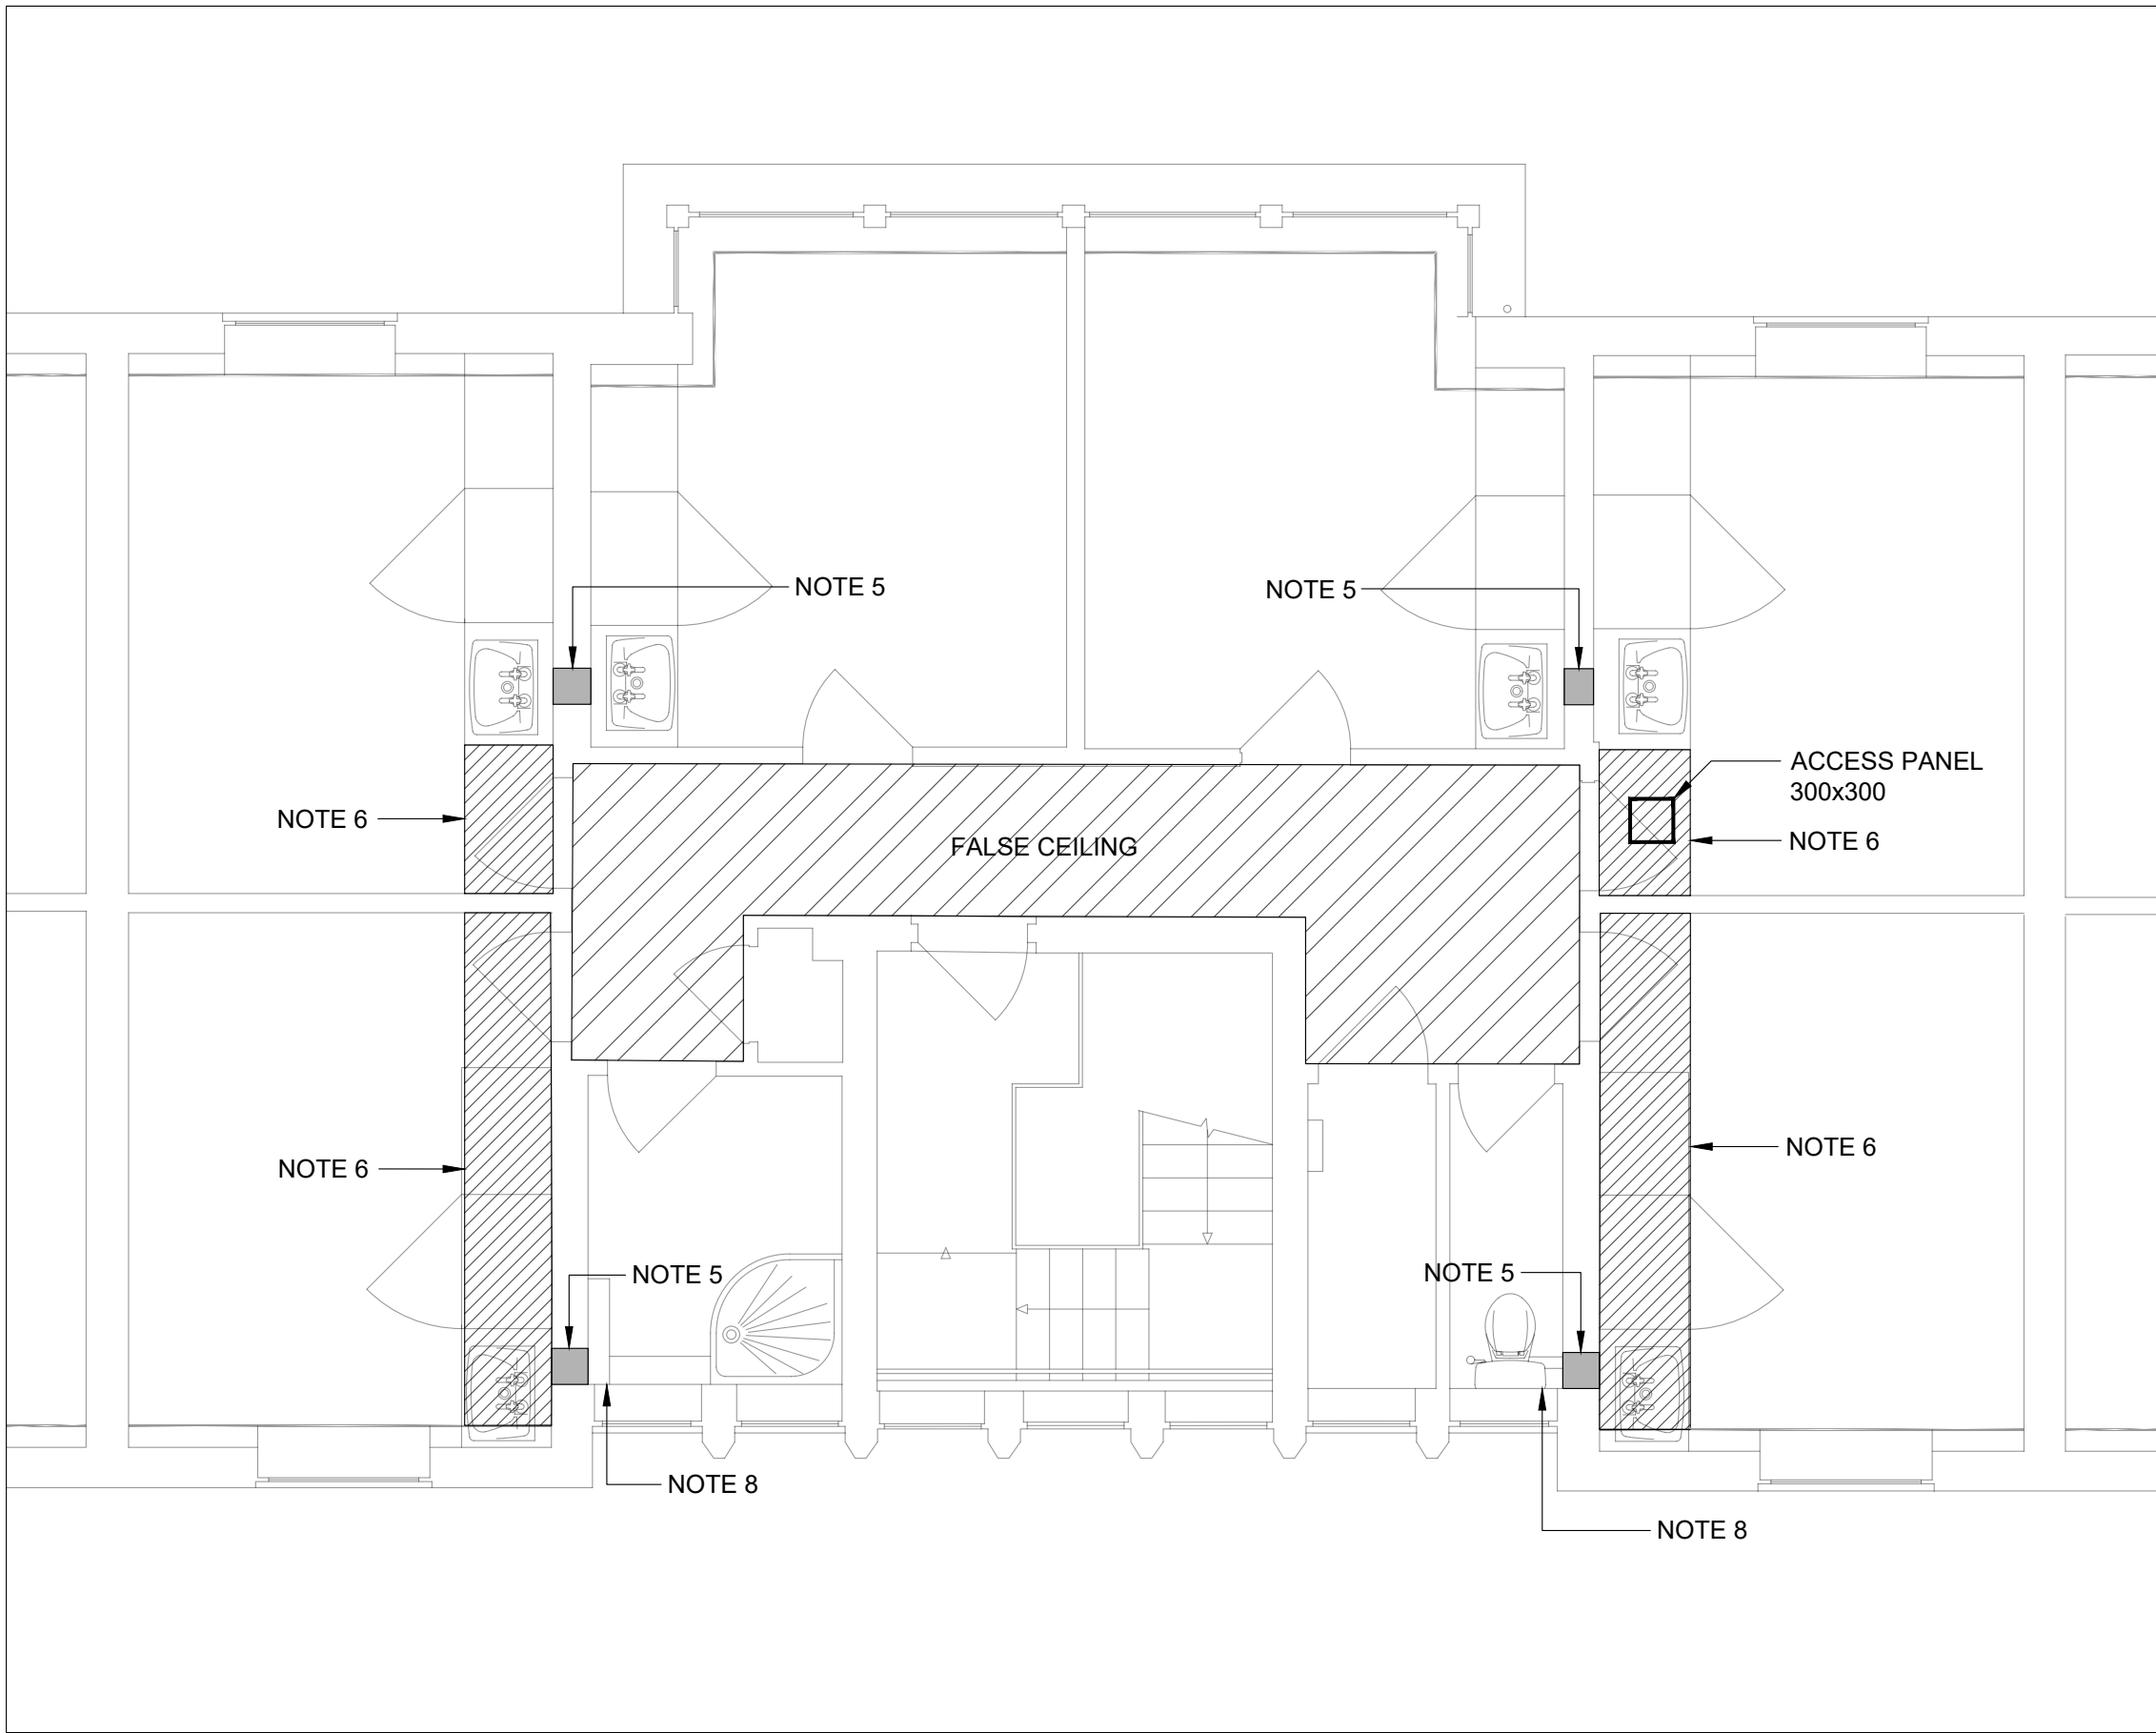

SECOND FLOOR

NOTES

1. READ THIS DRAWING IN CONJUNCTION WITH THE COVERSHEETS & SCHEDULES
2. ALL DIMENSIONS ARE IN mm
3. DO NOT SCALE FROM THIS DRAWING
4. PENETRATIONS <Ø100 NOT SHOWN
5. FULL ACCESS TO ONE SIDE OF EXISTING RISER REQUIRED; MAKE GOOD TO MATCH EXISTING
6. BOXING AROUND HIGH LEVEL PIPEWORK; FINISH TO MATCH EXISTING
7. 600x600 ACCESS PANEL AT LOW LEVEL
8. LOCAL REPAIRS & MAKING GOOD REQUIRED; FINISH TO MATCH EXISTING
9. MECHANICAL CONTRACTOR IS RESPONSIBLE FOR ALL PENETRATIONS <Ø200

LEGEND

- |        |  |
|--------|--|
| LTHW-F | Low Temperature Heating Water - Flow   |
| LTHW-R | Low Temperature Heating Water - Return |
| GWS    | Gray Water Services                    |
| BCWS   | Boosted Cold Water Service             |
| MCWS   | Mains Cold Water Service               |
| HWS    | Hot Water Service                      |
| HWS-R  | Hot Water Service - Return             |
| DRN    | Drain                                  |
| DRN-CR | Drain - Chemical Resistant             |
| GAS    | Natural Gas                            |
| ACR    | Air-conditioning/Refrigeration         |
| -----  | Control Link                           |
| AP     | Access Panel                           |
| DG     | Door Grille                            |
| DG-FR  | Door Grille - Fire Rated               |
| EXT    | Extract Air                            |
| EXH    | Exhaust Air                            |
| FD     | Fire Damper                            |
| FFL    | Finished Floor Level                   |
| FSD    | Fire & Smoke Damper                    |
| ID     | Iris Damper                            |
| OA     | Outside Air                            |
| OBD    | Opposed Blade Damper                   |
| SA     | Supply Air                             |
| SBD    | Single Blade Damper                    |
| UFH    | Under Floor Heating                    |

Rev	Description	Date
T00	For Tender	23/11/06

Client	Bedford College
Site	Shuttleworth College Old Warden Park Biggleswade SG18 9DX
Project	Halls of Residence Fit Out

 www.pandaces.co.uk T: 01908 991130	
Drawing Title	Ongley Hall BWIC
Drawing Ref	02-15 M-LX-16
Revision	Date
T00	2023/11/06
Scale	Status
1:50 at A1	For Tender