



SURFACES SPECIFICATION

All hardscape surfaces laid in accordance with British Standards or Manufacturers' guidelines

1 Limestone paving Scale 1:20

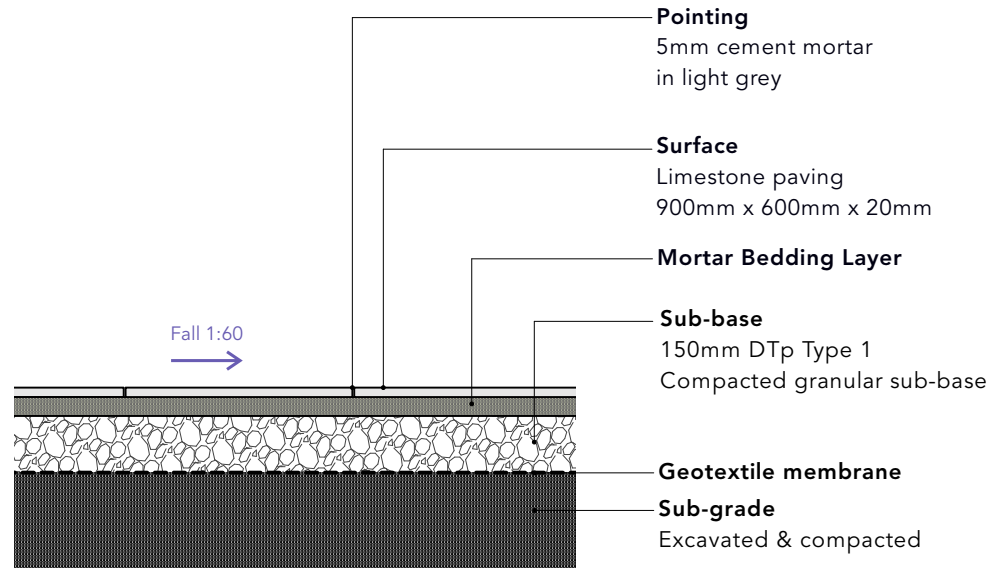

LAYING PATTERN

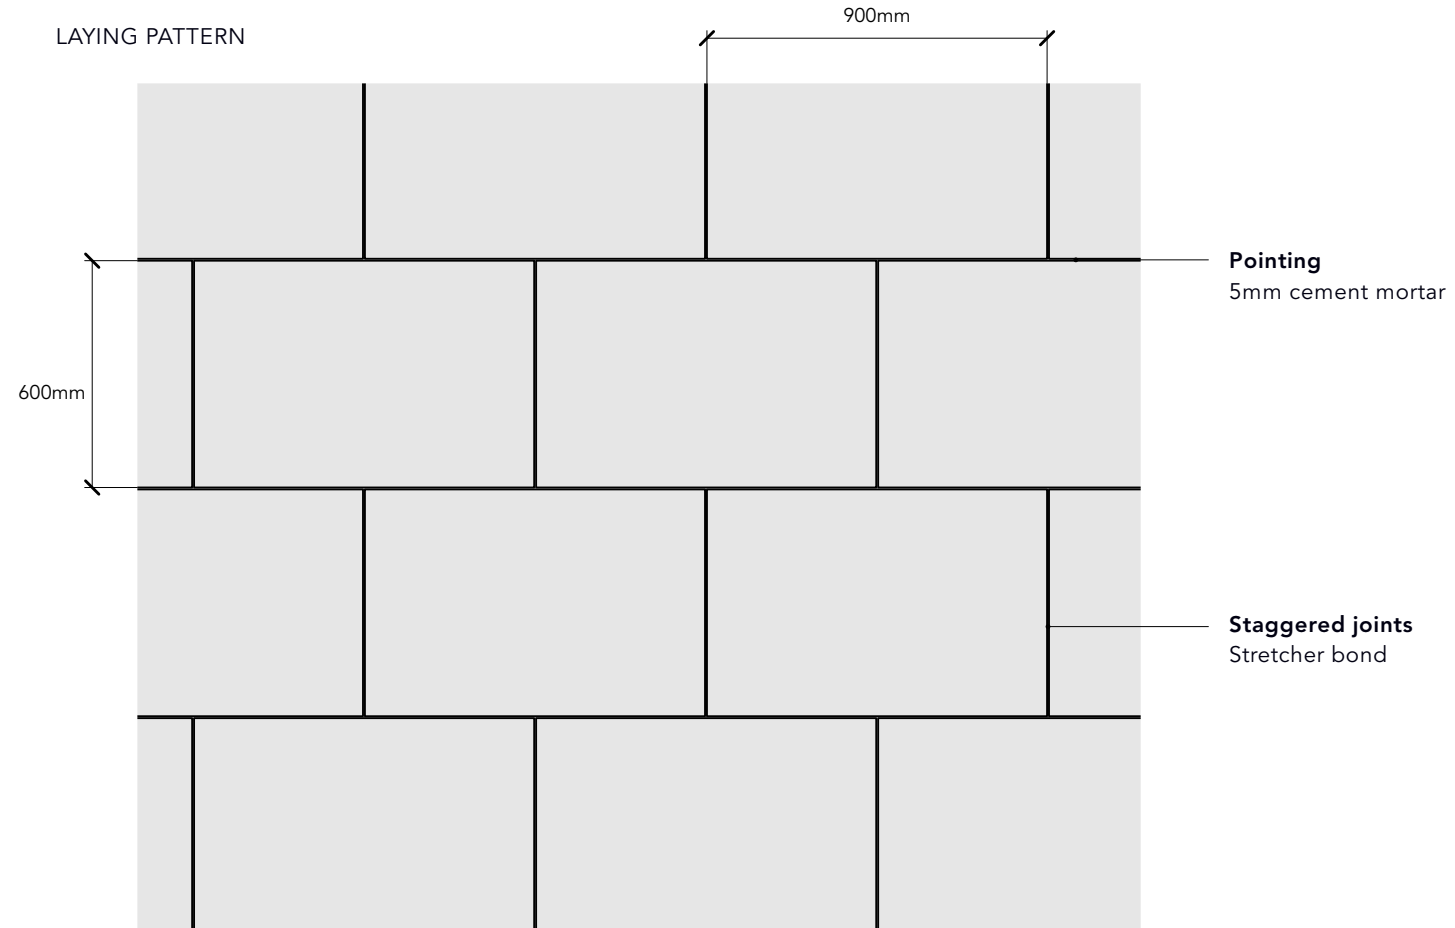


Suggested paving product


Product: Sinai Pearl Beige Limestone
Supplier: Arbour Landscape Solutions
Dimensions: 900 x 600 x 20mm



2 Tarmacadam path Scale 1:20

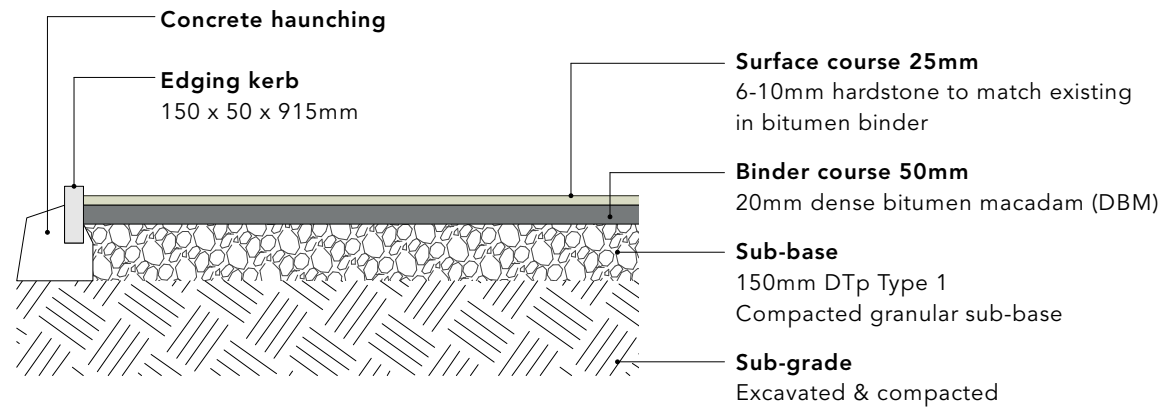

3 Planting - edge - turf Scale 1:20

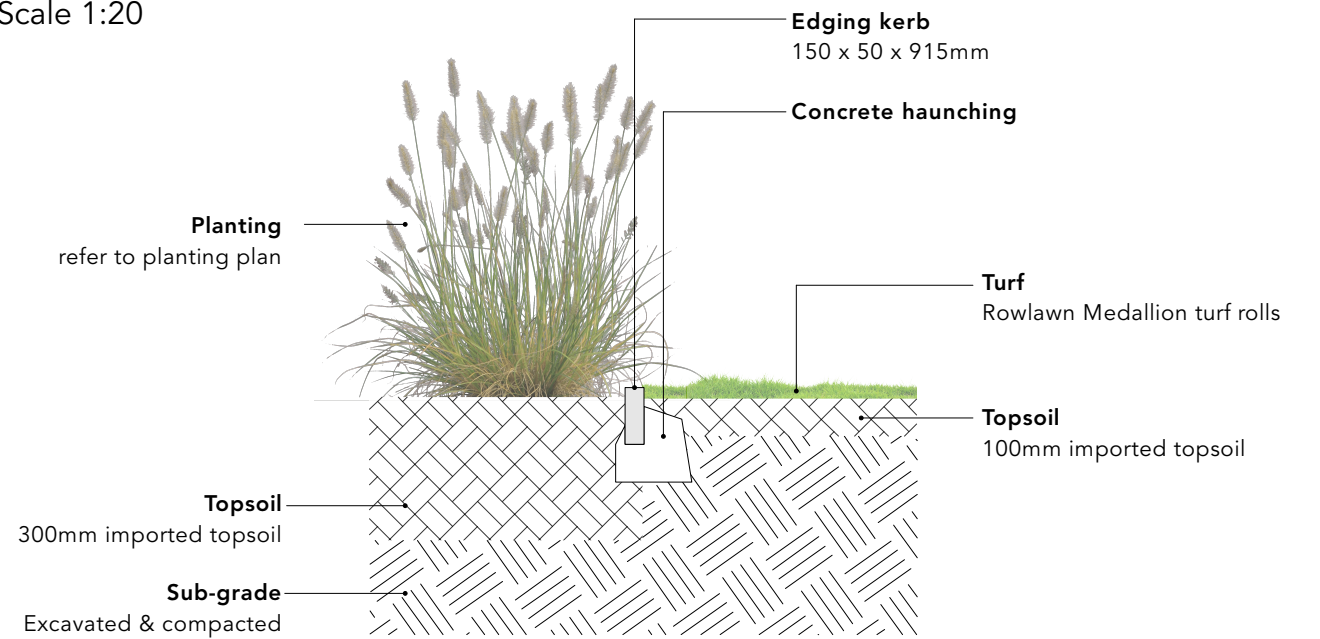

ORNAMENTAL PLANTING

EDGE

TURF

CONTACT
t: 07947 072616
e: zaidee@zpdesign.co.uk
w: www.zpdesign.co.uk

GENERAL NOTES

1. Only figured dimensions are to be worked from.
2. Contractors must check all dimensions on site.
3. Discrepancies must be reported to the landscape designer before proceeding.
4. Not suitable for construction unless stated below.
5. This drawing is to be read in conjunction with all relevant Architect's drawings, specifications and other Consultant's information.

*NB no scaled survey provided, all dimensions assumed

REV.	DATE	NOTES
A	31/05/2024	Material revisions following client review

PROJECT	CLIENT
THE COACH HOUSE PENLEE PARK PENZANCE	PENZANCE COUNCIL

DATE	SCALE	SIZE	STATUS
15.11.2024	1:20	A3	TECHNICAL

PROJECT NUMBER	DRAWING TITLE	DRAWING NUMBER
0266	Surfaces specification	210

REVISION

A