


This drawing is © pdp Green Consulting Ltd.
Notes

- This drawing is to be read in conjunction with drawings, details and specifications issued for construction purposes as appropriate.
- The Contractor is responsible for all dimensions and for the correct setting out of the work on site. Only figured dimensions are to be used. Any discrepancies are to be reported before proceeding.
- All materials and workmanship to comply with current British Standards and Codes of Practice.
- This drawing is not to be used for construction unless marked in the drawing status box "FOR CONSTRUCTION".
- The user of the designs and details represented by this document are recommended to ensure that they are fully conversant with the Construction (Design and Management) Regulations 2015 in respect of any construction activities for which this document may be used.


In particular, the user must ensure that a Principle Designer and Principle Contractor have been appointed and in addition they have the appropriate experience and capability for those functions.

If the use of this document has any doubts as to their statutory obligations in this regard, they should contact PDP Green on 01872 265400 and as for the Health and Safety Advisor.


- All Works to be Hand Dug and Supervised. Provide 5 days Notice Period to LA before commencing each key stage of the Work as set out in the specification. All Features protected by Law. Northern Boundary Hedge to be supported by Timber Post and Galvanised Wire Stock Proof Fence to 1.2Mtrs High during establishment. Straining Posts to be Set out by Landscape Architect and Engineer on site to avoid Grave and Bank Stabilisation Damage.
- The user of the designs and details represented by this document are recommended to ensure that they are fully conversant with the Construction (Design and Management) Regulations 2015 in respect of any construction activities for which this document may be used. If the user of this document has any doubts as to their statutory obligations in this regard, they should contact pdp Green on 01872 265400 and ask for the Health and Safety Advisor.
- N.B. Rules relating to Jewish cemeteries:
- Food, Drink, Smoking prohibited
- Walking on graves prohibited
- Hazards on site: Please refer to PD Risk Pack

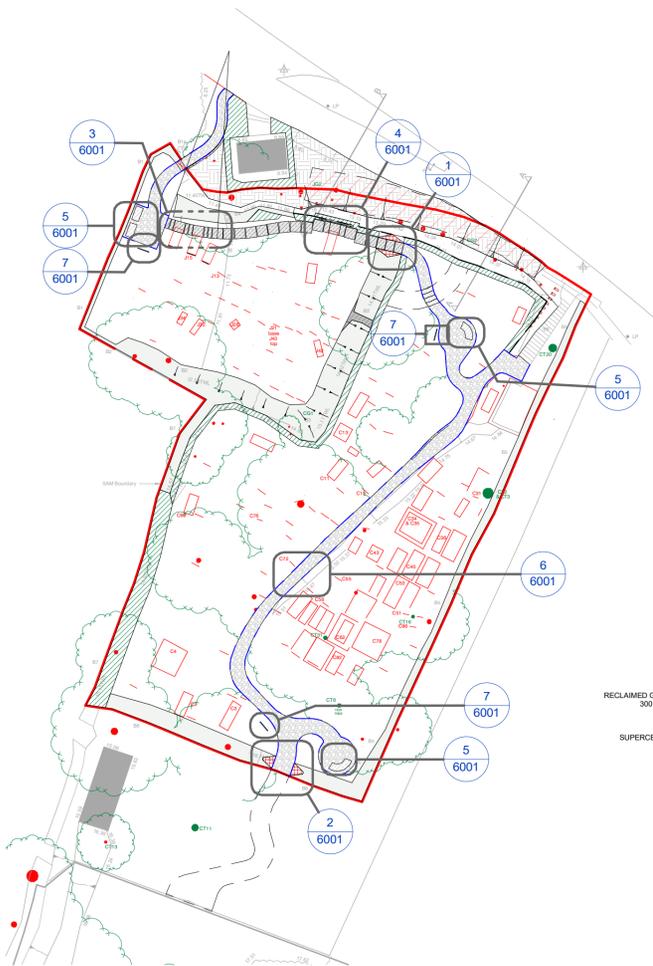


11 LANDSCAPE KEY PLAN
6001 SCALE 1:300

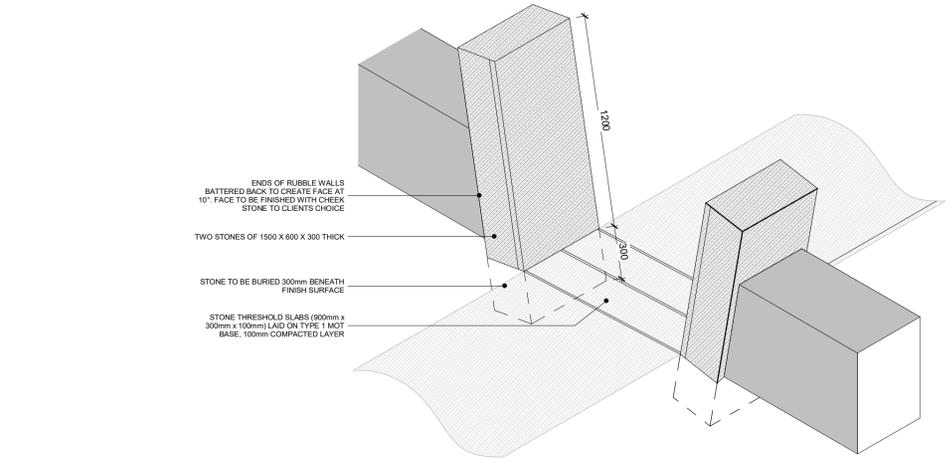


1 DETAIL SECTION SHOWING PROPOSED WALL CUT THROUGH
6001 SCALE 1:20

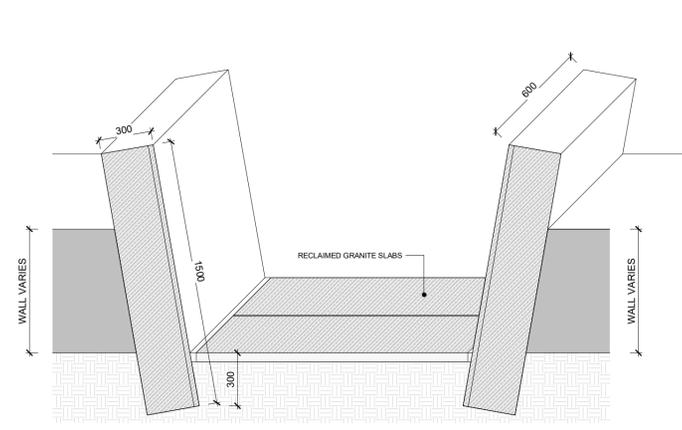


2 DETAIL ISOMETRIC SHOWING PROPOSED WALL CUT THROUGH
6001 SCALE 1:20

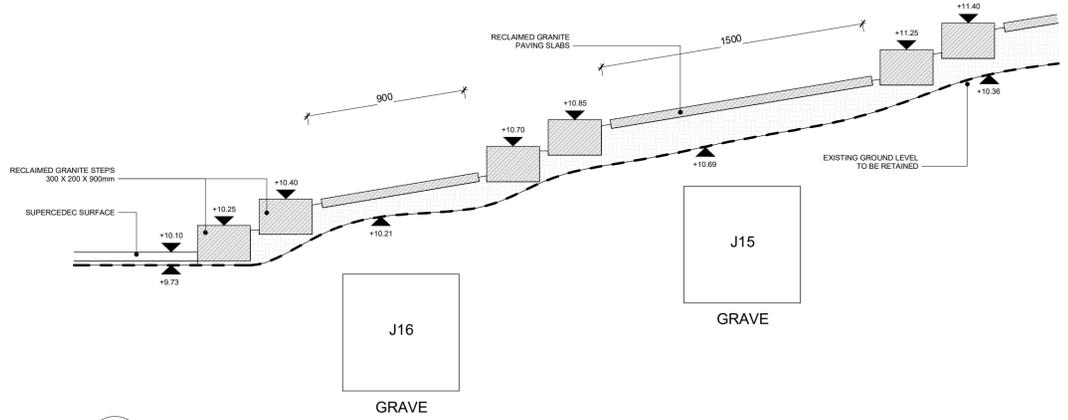


3 SECTION A - RAMPED STEPS ACROSS GRAVES J16 + J15
6001 SCALE 1:20

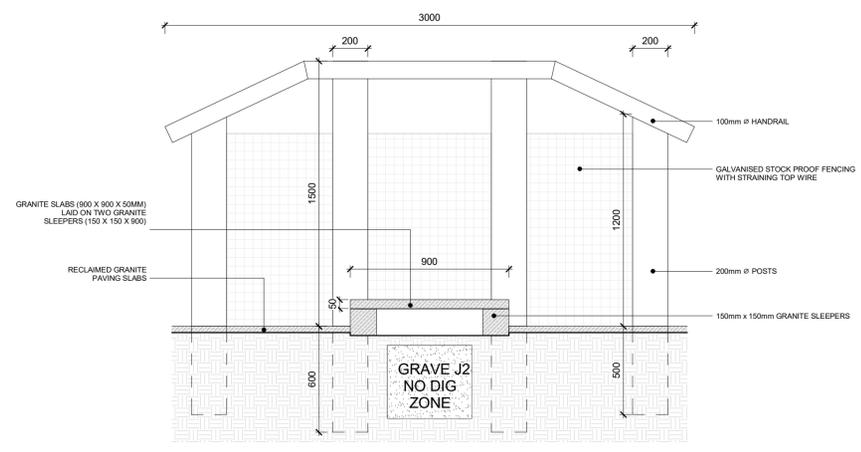

4 SECTION THROUGH J2 DECKED PATH
6001 SCALE 1:20

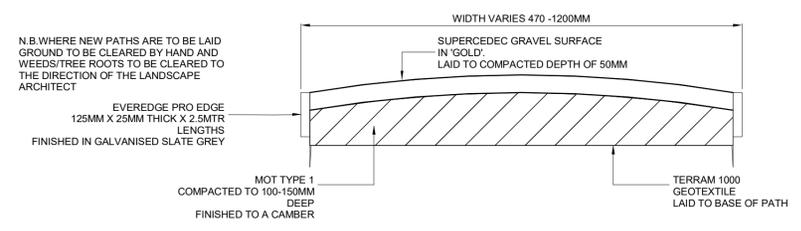

6 TYPICAL PATH SECTION
6001 SCALE 1:10

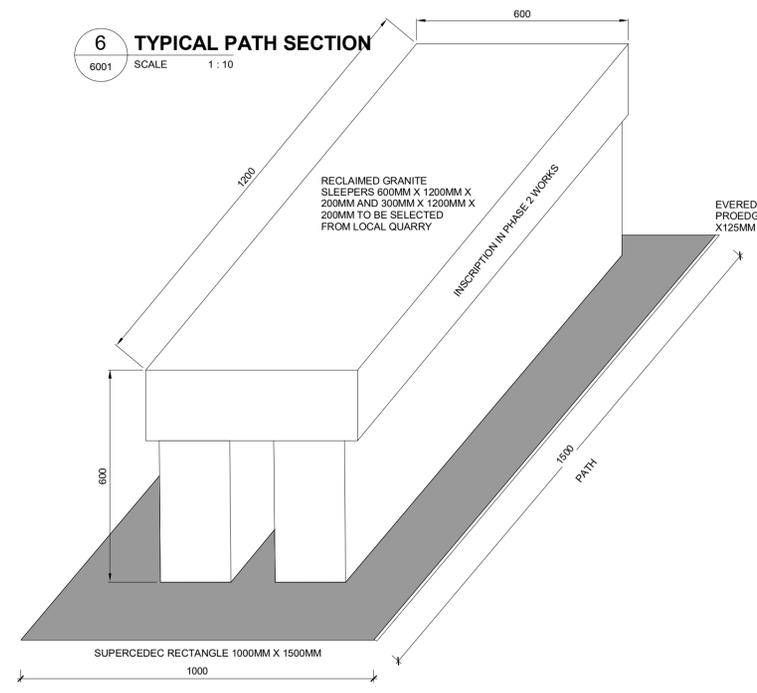

5 RECLAIMED STONE SEAT DETAIL - TO CLIENTS CHOICE
6001 SCALE 1:10




9 CORNISH SLATE WALL
6001 SCALE NTS



10 GRANITE BENCH
6001 SCALE NTS



8 LECTERN GALVANISED SHOE
6001 SCALE NTS

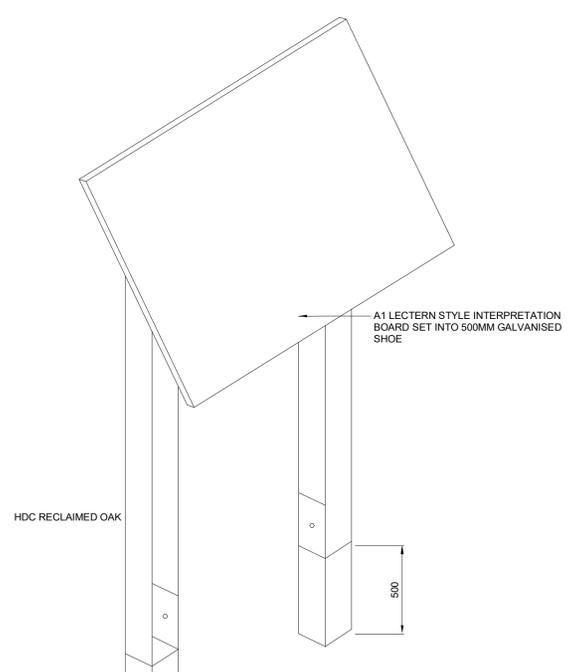

7 DOUBLE LEG PEDESTAL INTERPRETATION BOARD
6001 SCALE NTS

B	10.03.21	PATH FINISH ADJUSTED	MW	ES
Rev	09.02.21	FIRST ISSUE	NJL	ES
Rev	Date	Amendments	By	QA

TENDER

Project Leader:	Designer:	Assistant:
RG	ES	NJL

Drawing:
Proposed General Arrangement & Path Details.

Client:
Falmouth Town Council

Job Title:
Jewish and Congregationalist Cemeteries

pdp Green Consulting Ltd
Caterick House
Truro Technology Park
Hengo Way, Newham
Truro, Cornwall
TR1 2XN
Tel: 01872 265400
Fax: 01872 276356
Email: reception@pdpgreen.co.uk
Architecture, Structural and Civil Engineering

RIBA Chartered Practice

Dwg No: 6001

Scale @ A1: As indicated Date: 24/02/21

PDP Job No: J20-077 Rev: B