

Do not scale this drawing or associated computer digital data, and use figured dimensions only. All dimensions are in millimetres and levels in metres unless noted otherwise. All dimensions should be checked on site prior to works commencing. Any discrepancies or items where dimensions cannot be determined should be reported to KSS. Revisions should on drawing refer to changes against previous revision.

REV	DATE	DESCRIPTION	DRWN	CHKD
P01	28.04.21	PRELIMINARY ISSUE	KI	KI
P02	24.05.21	PRELIMINARY ISSUE	KI	KI

**GENERAL NOTES AND LEGEND**

**NOTE:**  
THIS DRAWING COVERS THE STATUE AREA FENCELINE SETTING OUT ONLY. FOR HEDGE & PARAPET SCOPE OF WORKS REFER TO HED DRAWING LC419-STA-LAN-L-DGA-904-7102



FENCE POST WIDTHS SET OUT ON PLAN DUE TO CURVED NATURE OF PROPOSED FENCELINE. HEDGE AND PARAPET HIDDEN ON ELEVATIONS FOR CLARITY

DIMENSIONS TO BE VERIFIED ON SITE, SETTING OUT WIDTHS SUBJECT TO ON SITE SURVEY OF EXISTING RAISED PLANTER, KERB AND AS BUILT WALKWAY WIDTH


GATE AND FENCE SYSTEM GALVANIZED AND PPC FINISHED BLACK TO MATCH EXISTING ADJACENT FENCING

FOR WELD MESH DETAILS GENERALLY REFER TO:  
LC419-STA-LHD-L-DDE-904-7513  
LC419-STA-LHD-L-DDE-904-7514  
FOR GATE DETAILS GENERALLY REFER TO:  
LC419-STA-LHD-L-DDE-904-7515  
TO BE READ IN CONJUNCTION WITH NBS SPECIFICATION:


LC419-STA-LAN-L-SPE-904-7713  
GATE TO NBS Q40/570A  
OPEN MESH FENCE TO NBS Q40/126A

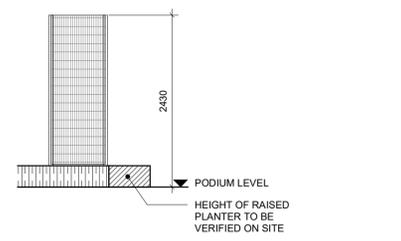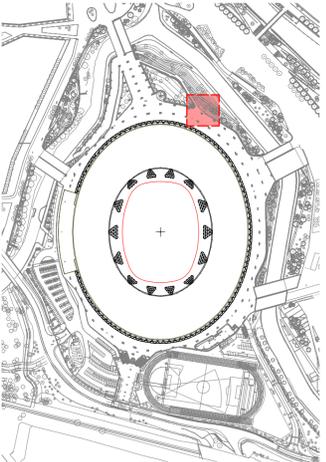


**2 ELEVATION**  
STATUE AREA FENCE ELEVATION A 1:50

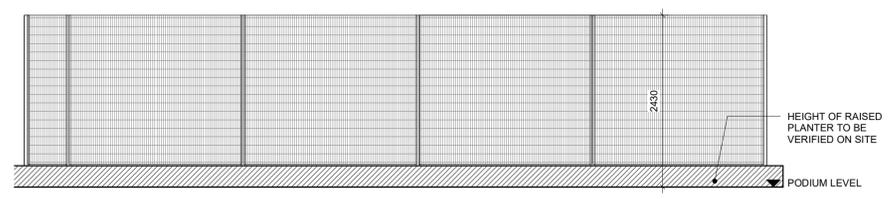


**3 ELEVATION**  
STATUE AREA FENCE ELEVATION B 1:50

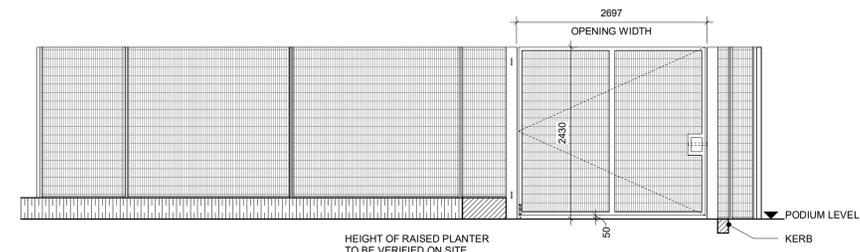


**4 ELEVATION**  
STATUE AREA FENCE ELEVATION C 1:50

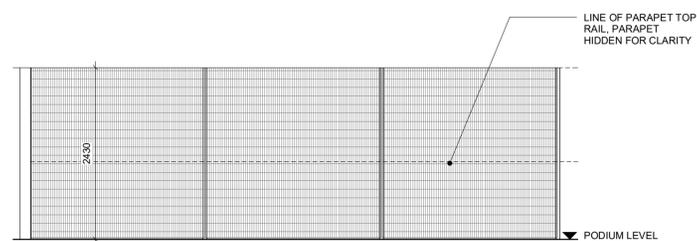


**5 ELEVATION**  
STATUE AREA FENCE ELEVATION D 1:50

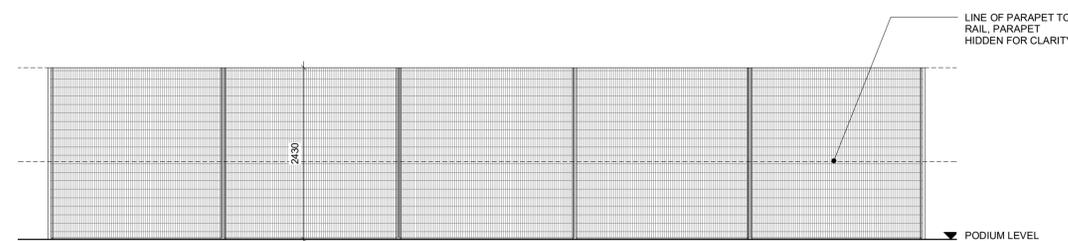

**6 ELEVATION**  
STATUE AREA FENCE ELEVATION E 1:50

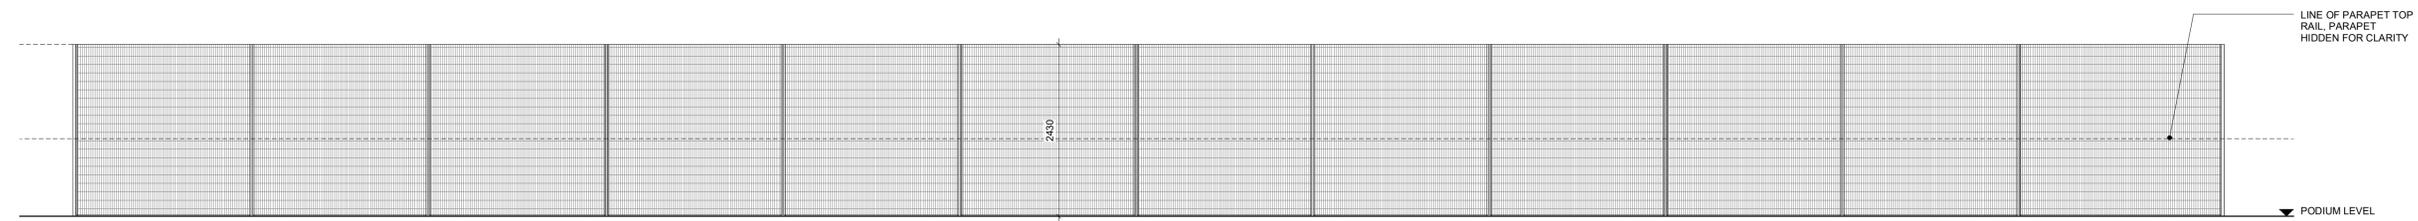

**7 ELEVATION**  
STATUE AREA FENCE ELEVATION F 1:50

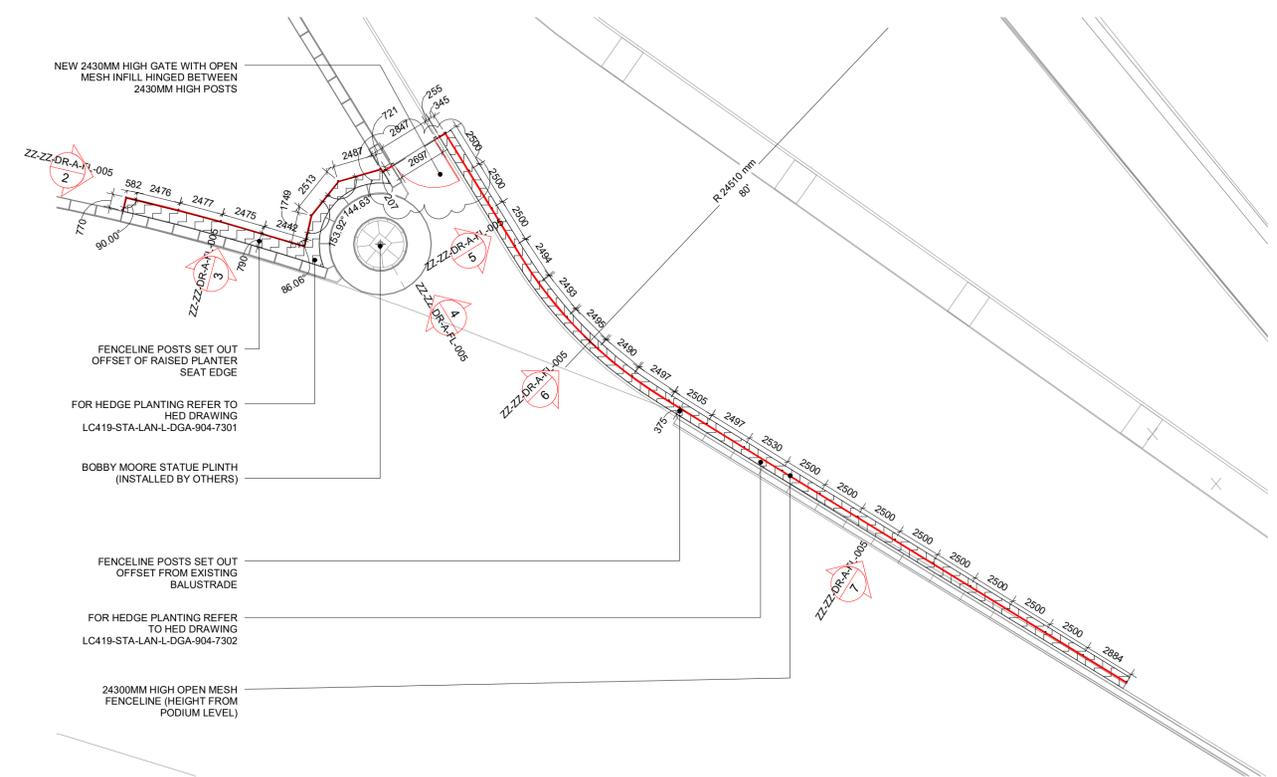

**1 PLAN**  
STATUE AREA FENCE SETTING OUT PLAN 1:200

**KSS** London 1 James Street London W1U 1DR  
Kent 7 Blighs Walk Sevenoaks TN13 1DB  
KSS GROUP.COM T+44(0)20 7907 2222

CLIENT  
**LS 185**

PROJECT  
**LONDON STADIUM**

DRAWING TITLE  
**SECURITY FENCE LINE - STATUE AREA**

DRAWING DATA & REFERENCE		Drawn By	Date Drawn
Scale	Sheet Format	KI	05.05.21
As indicated @ A1			
File Ref	Checked By	KI	24.05.21
17800-KSS-MA-M3-A-0001			
Status	Submittal	Revision	
PRELIMINARY	S0	P02	

Project Ref. Originator Zone Level Type Role Series & Sequence  
**17800-KSS-ZZ-ZZ-DR-A-FL-005**