
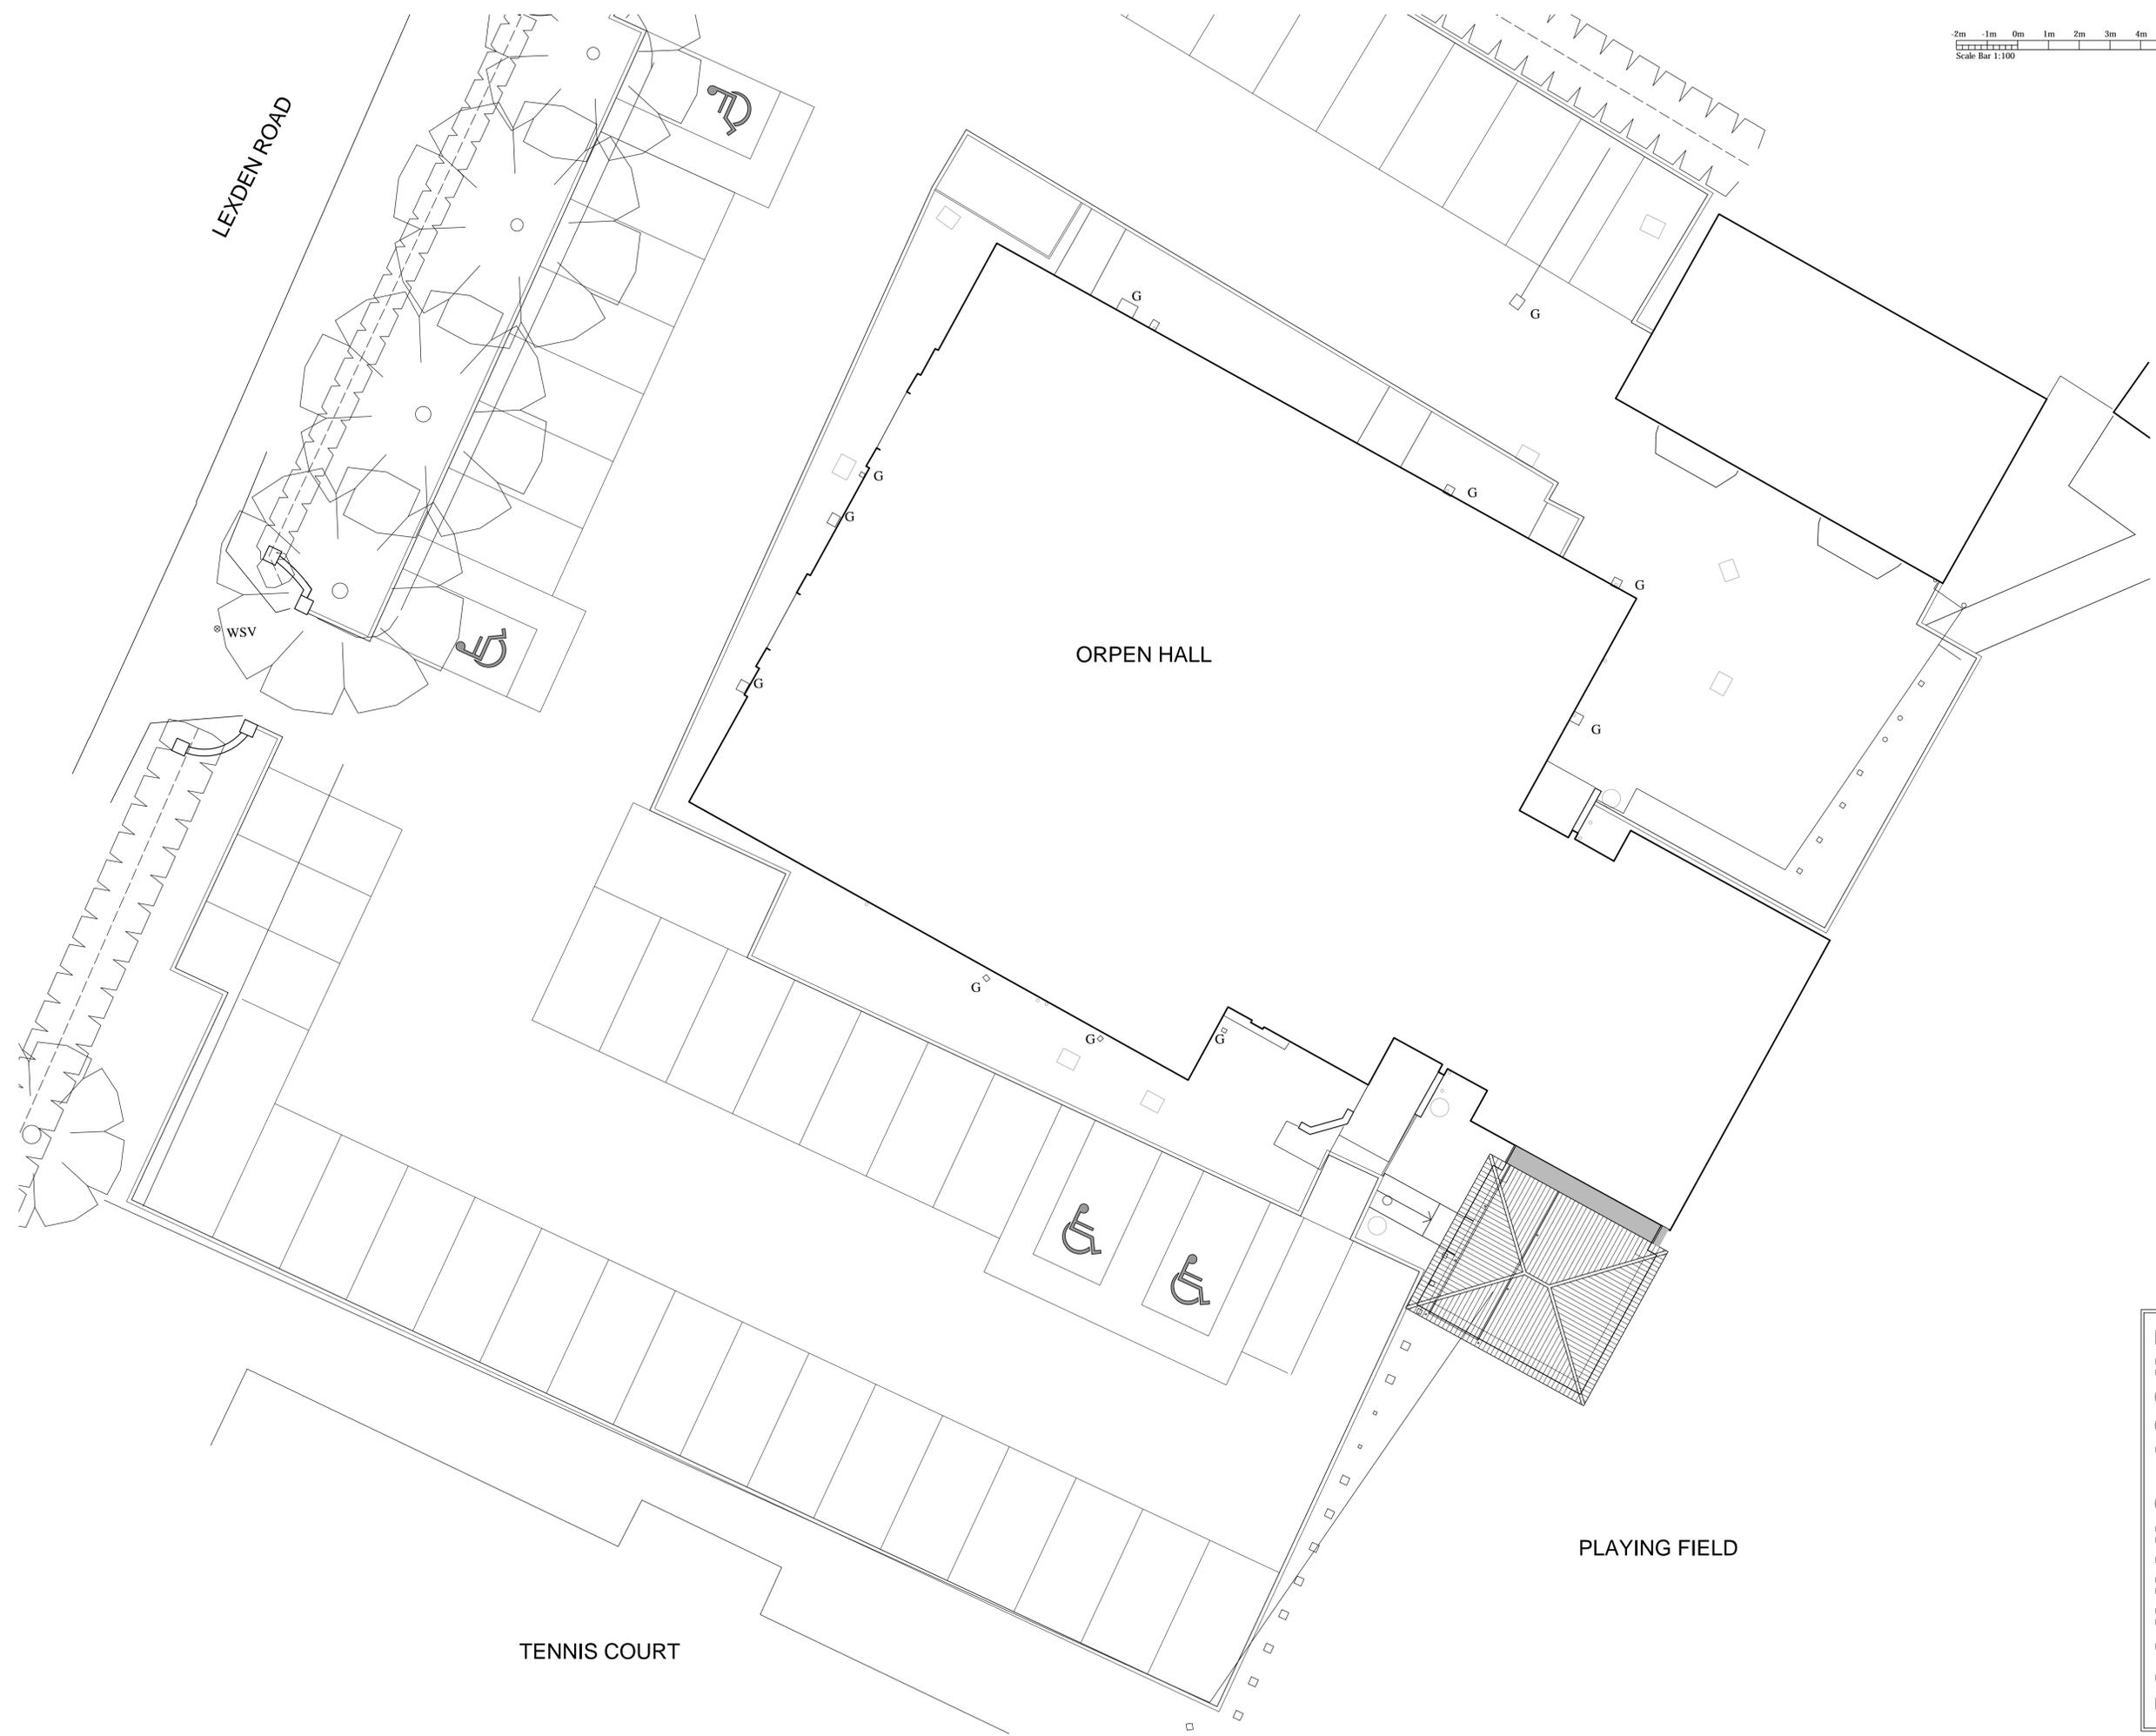


If you require clarification of any dimensions please contact:
McLean Architectural Limited

AI SHEET

NOTE:
When printing from PDF, ensure print scaling is set to none.
(File —> Print —> Page Handling —> Page Scaling —> None)

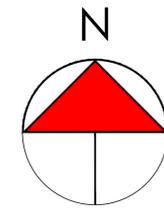

rev	date	by	description

P L A N N I N G I S S U E


 Suite 1
 The Treble Tile
 Colchester Road
 West Bergholt
 Colchester
 Essex
 CO6 3JQ
 Tel: 01206 241909
studio@mcleanarchitectural.co.uk
www.mcleanarchitectural.co.uk

project: Orpen Hall, Lexden Road,
 West Bergholt, Colchester,
 Essex, CO6 3BW

drawing title: West Bergholt Community
 Hub and Office
 Site Block Plan as Existing

scale: 1:200 **drawn by:** SMc

date: January 2023 **checked:**

drawing no: 1649/S/01 **revisions:**

This drawing should not be copied or reproduced in whole or in part, nor used in conjunction with any project with or without permission and remains the copyright of McLean Architectural Limited

