


General Notes:
Do not scale this drawing. Work to figured dimensions only. This drawing is copyright of THS Concepts and should only be reproduced with their express permission. Check all dimensions on site. Any discrepancies should be reported to THS Concepts prior to commencement.

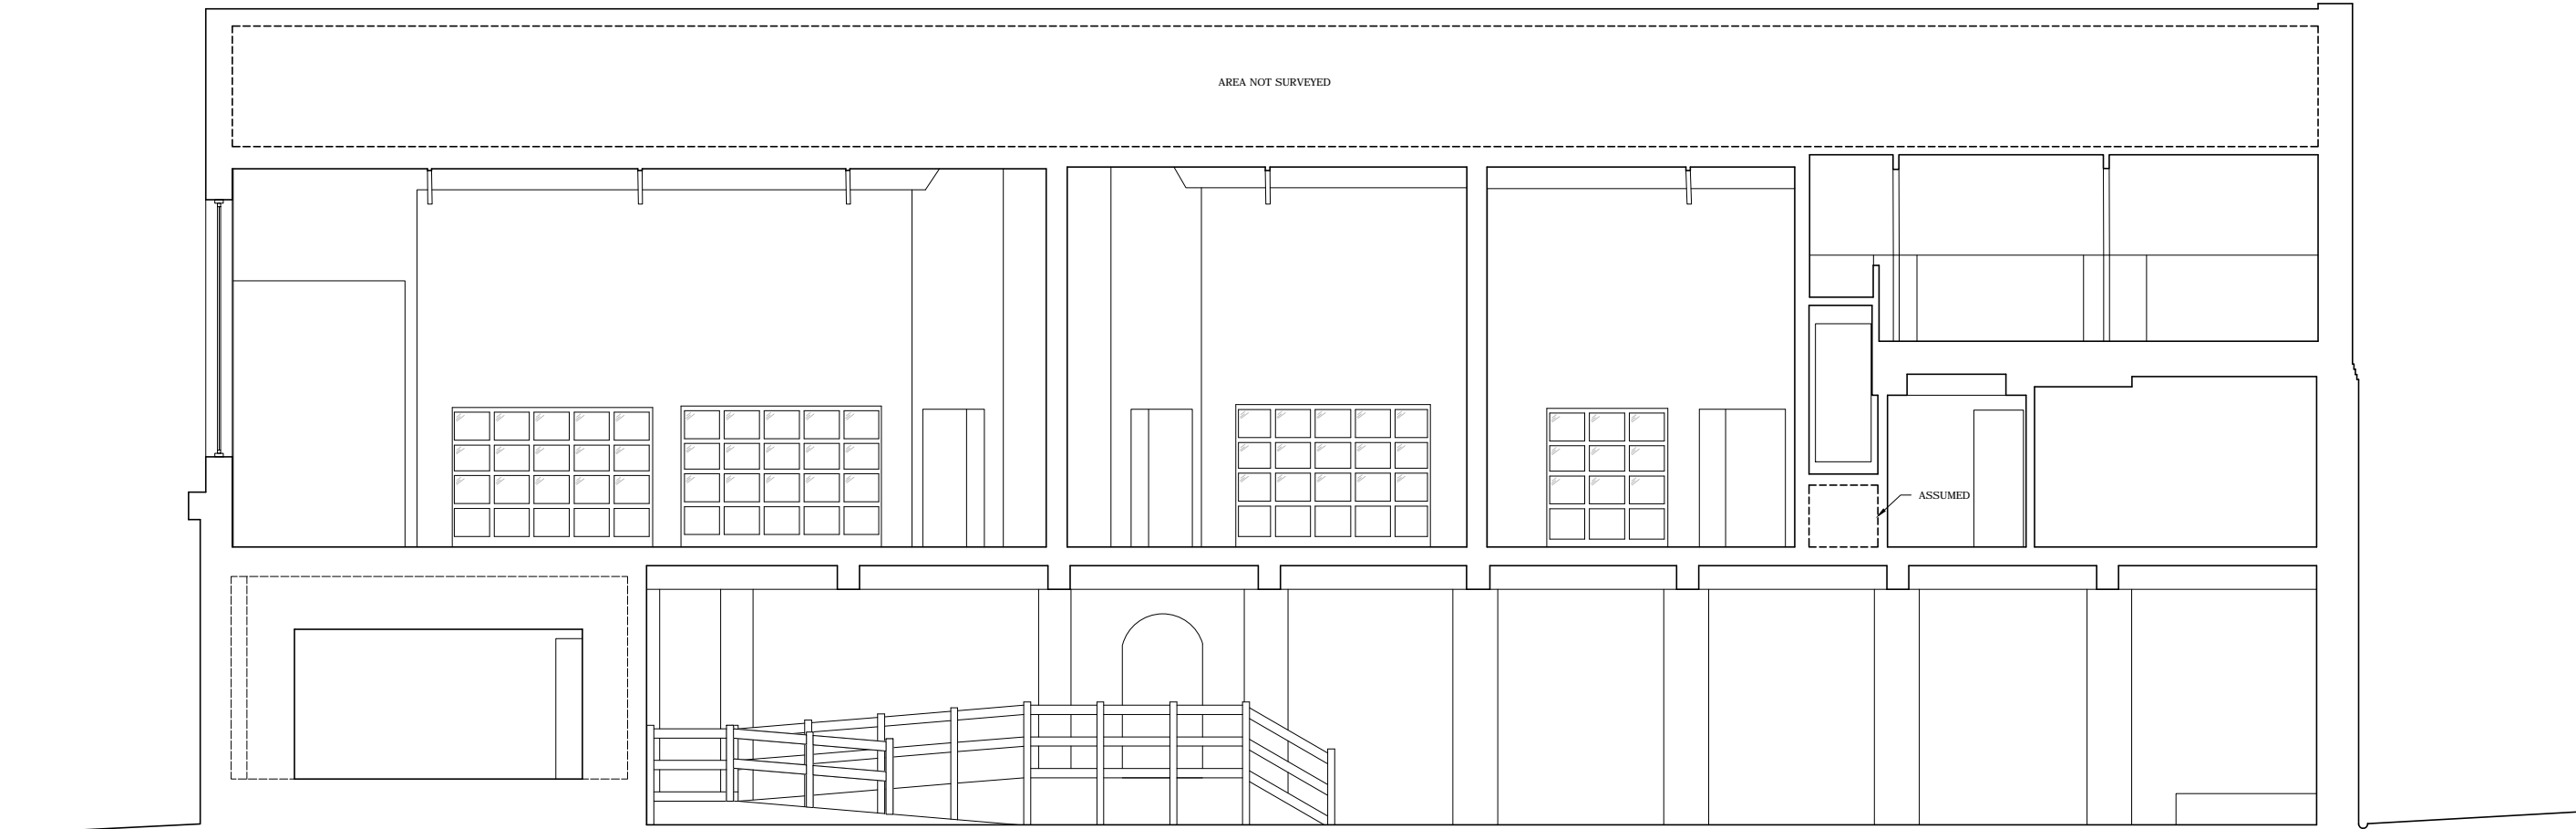


SECTION A-A
SCALE 1:100
0 1 2 3 4 5m



SECTION B-B
SCALE 1:100
0 1 2 3 4 5m

Revisions

No.	Date	By	Comment
1	13.03.18	JB	First Issue

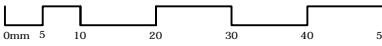

Drawing Title Sections A-A & B-B		
Property Leigh Community Centre, Leigh-on-Sea, Essex, SS9 1SP		
Client Johnson Gillies		
Job Reference	Drawing No	Revision
1908	004	-
Status Information Only		
Drawn by JB		Surveyed by JB/TA
Scale As Shown		Original Size A2
THS CONCEPTS LAND • ARCHITECTURAL SURVEYING		
A: THS Concepts LTD / 92 Bellhouse Lane Leigh-on-Sea / Essex / SS9 4PQ T: 0208 935 5160 E: info@ths-concepts.co.uk W: www.ths-concepts.co.uk		