

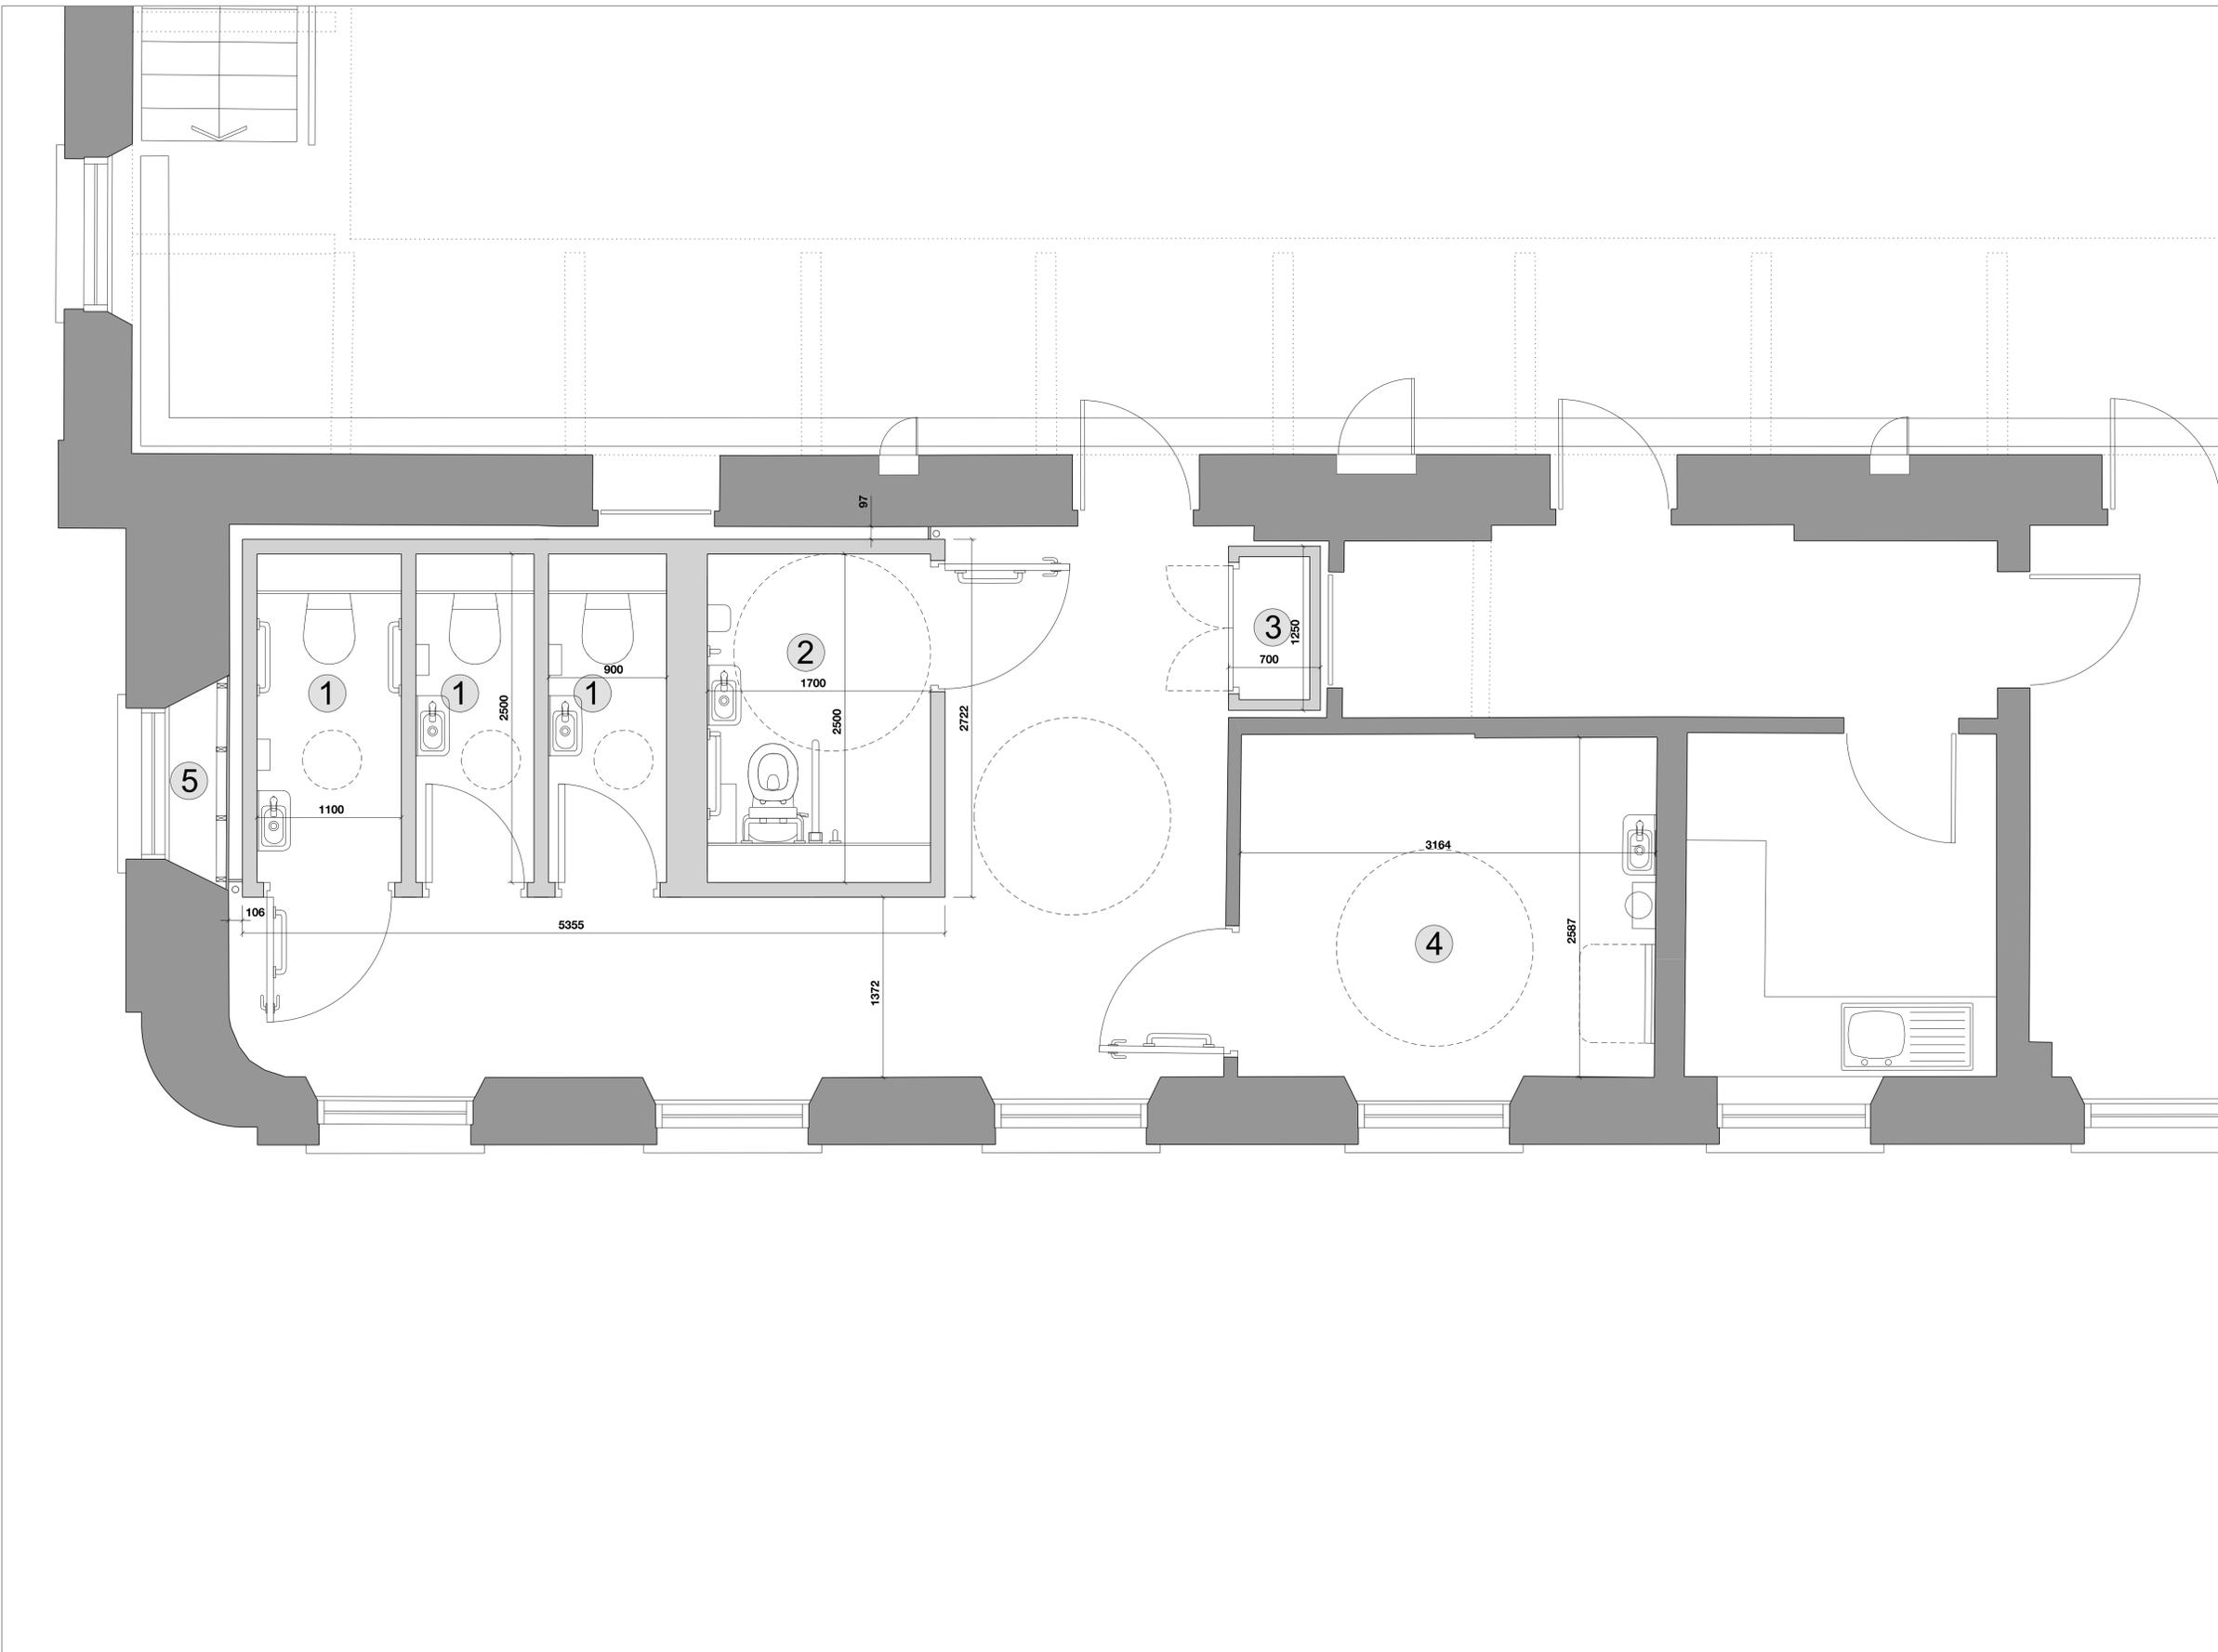


DRAWING KEY

- ① Unisex WC
- ② Accessible unisex WC
- ③ Cleaner's Store
- ④ Accessible baby change facility
- ⑤ WC Extract Plenum

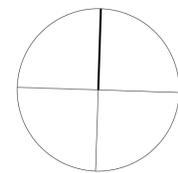

LOCATION KEY

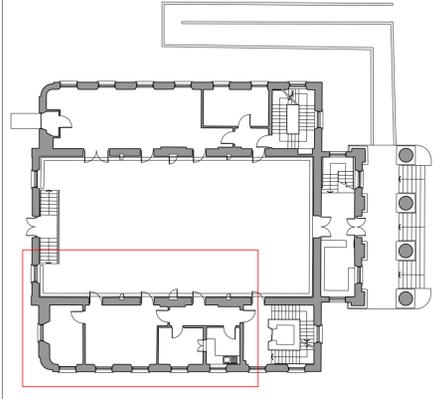

FalldenCleggBradleyStudios
LLP
Bath Brewery
Toll Bridge Road
Bath BA1 7DE
t 01225 852545
f 01225 852528
e bath@fcbstudios.com

First Issue	Issued For Tender	15/11/2020
Amendment		Date
Job/Drawing No		Amendment
2036/P-120		-
NML EVENTS WELFARE FACILITIES MLK BUILDING Temporary Toilets Proposed Detailed Ground Floor Phase 1 Plan		Scale 1:25 (1:50 @ A3) Date November 2020 Drawn
Do not scale		All dimensions to be checked on site
Original printed at A1		