


3HT

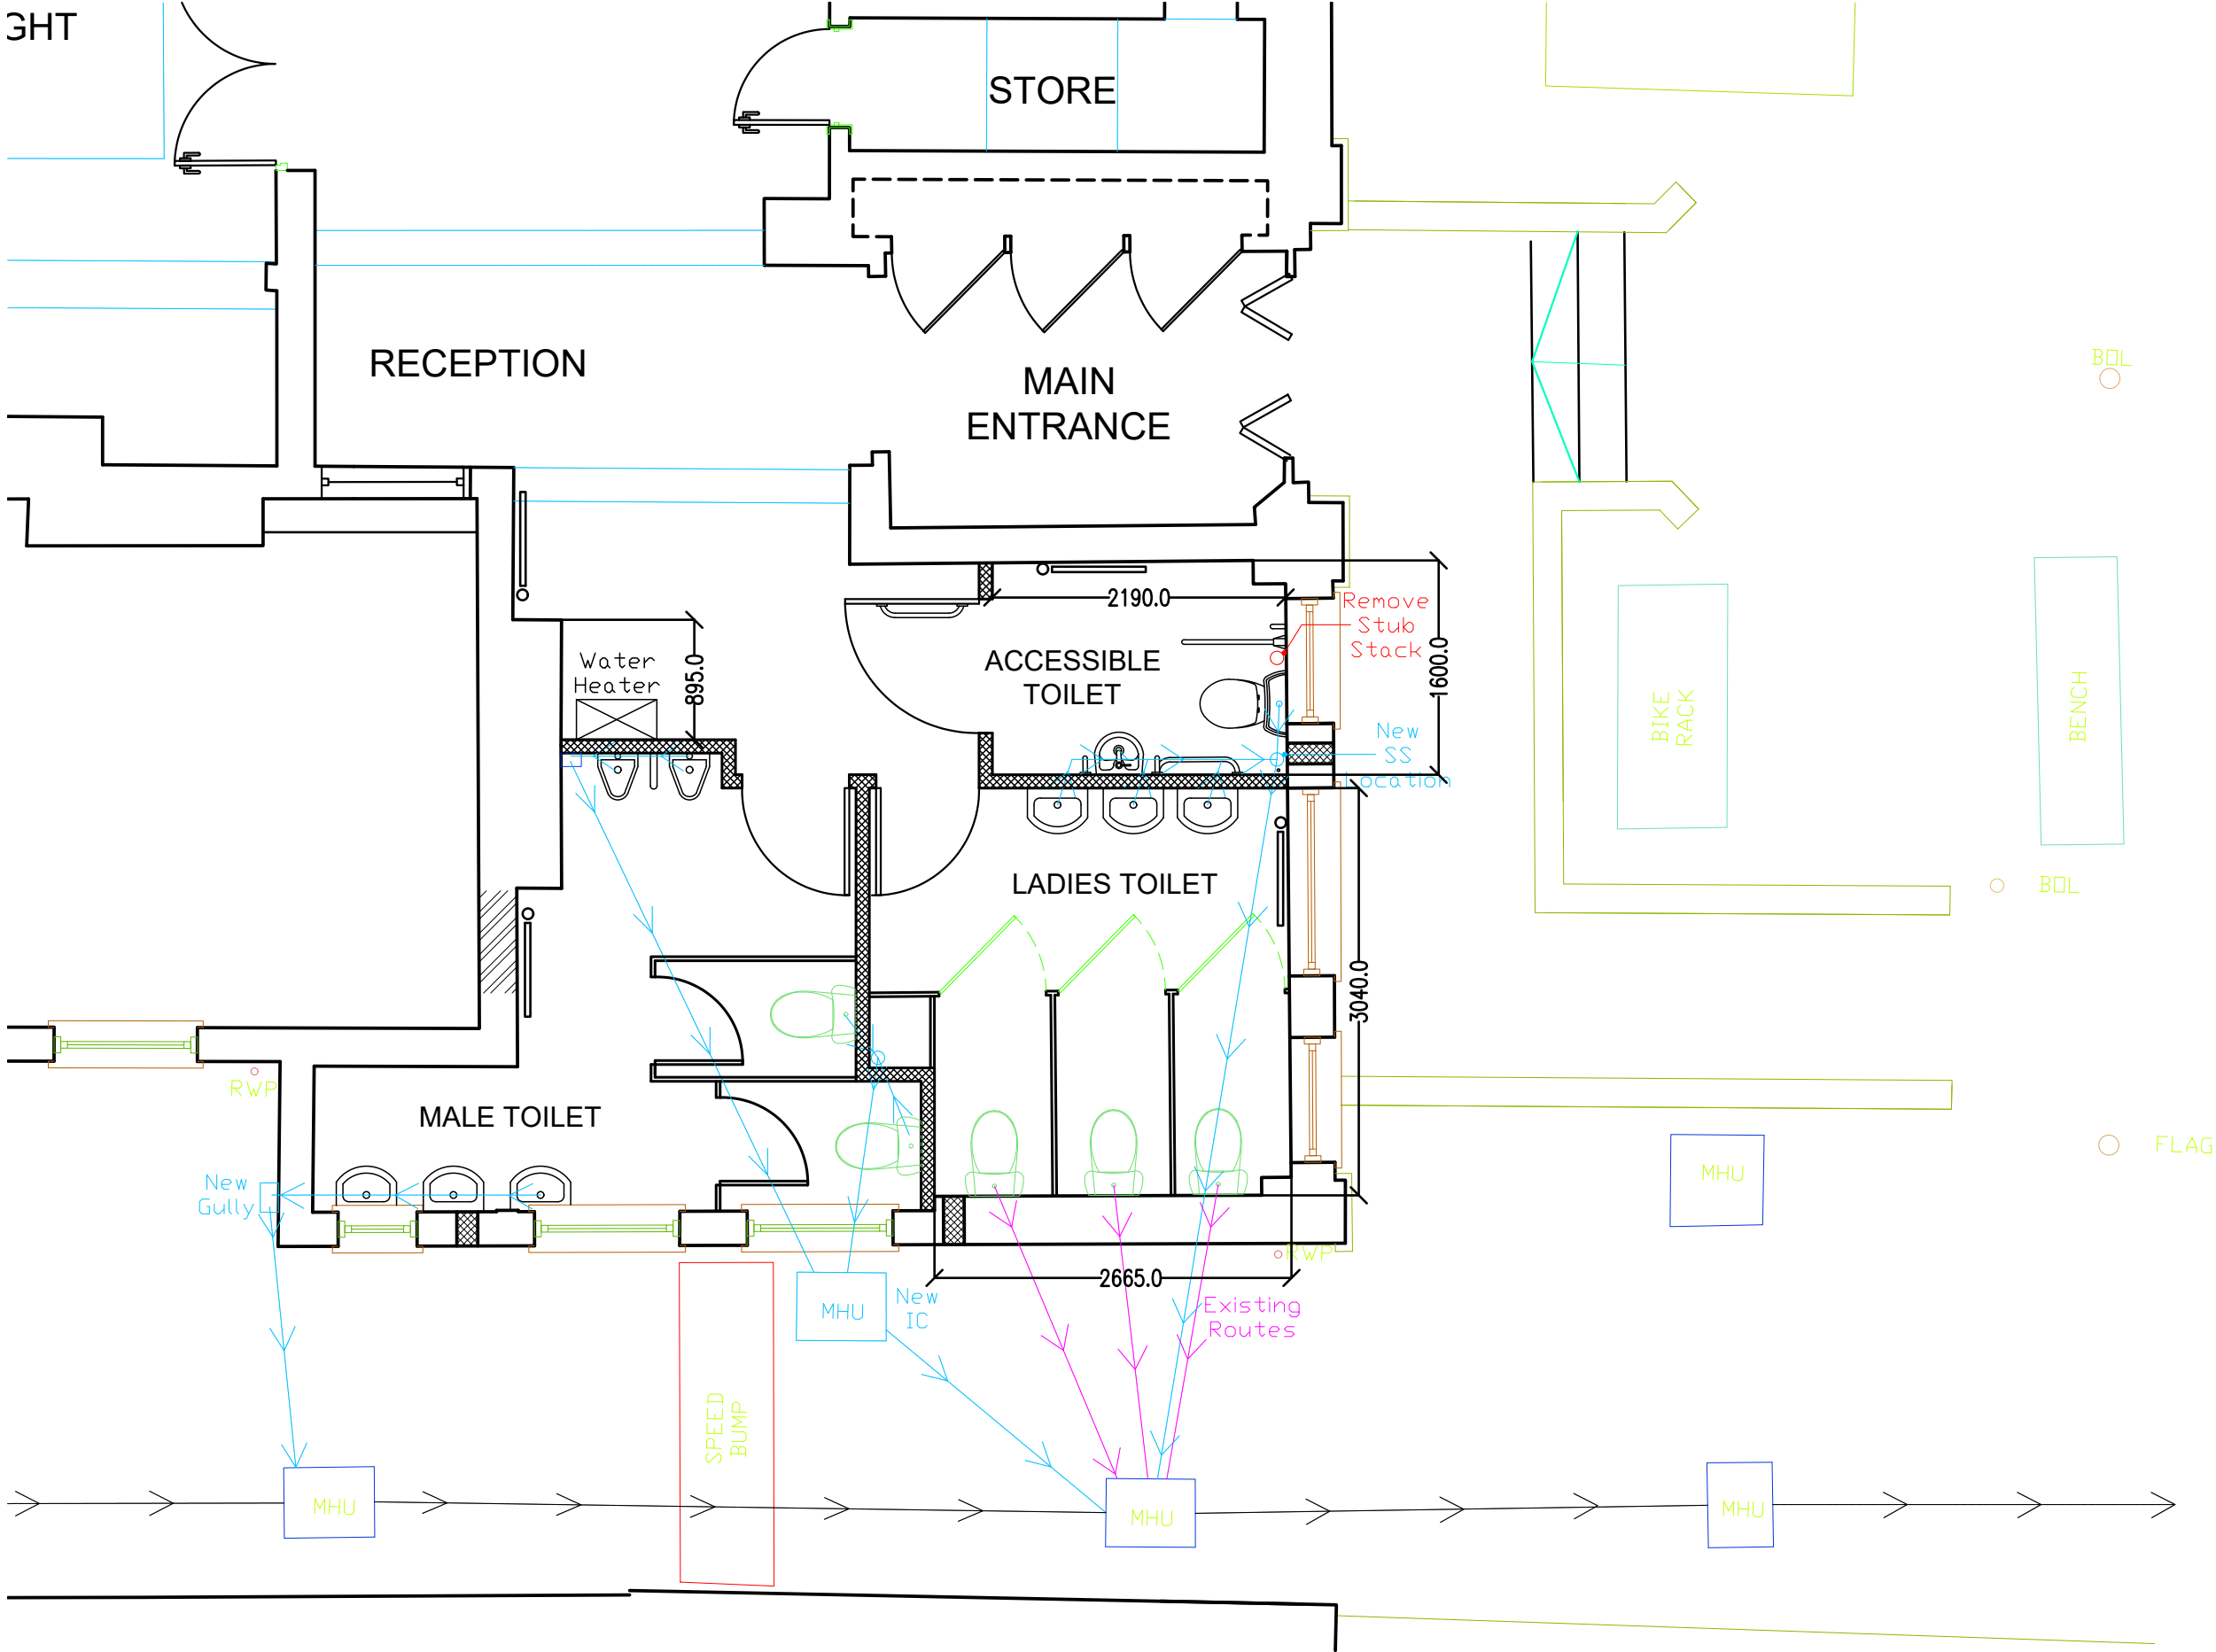

NOTES

- 1) ALL DIMENSIONS TO BE CHECKED ON SITE
- 2) ALL SCALED DIMENSIONS TAKEN FROM THIS DRAWING SHOULD BE CONFIRMED BY JOHNSON GILLIES LTD
- 3) JOHNSON GILLIES LTD SHALL BE INFORMED IN WRITING OF ANY DISCREPANCIES.
- 4) ALL DIMENSIONS ARE IN MILLIMETERS ONLY.

REVISIONS

No.	Date	Amendments	Initial

THIS DRAWING IS FOR THE FOLLOWING PURPOSE ONLY:  
PRELIMINARY ☐ TENDER ☐ CONSTRUCTION ☐  
SKETCH ☐ MEASURED SURVEY ☐ CONTRACT ☐

TITLE  
  
WC Works

CLIENT  
  
Leigh-on-Sea Town Council

PROJECT NAME  
  
Leigh Community Centre



Irongate House  
30 Dukes Place  
London  
EC3A 7LP  
T: +44 (0)20 7377 6247

Former HMS Essex  
135 Ness Road  
Shoeburyness  
Essex SS3 9ES  
T: +44 (0)1702 293413

E: [info@johnsongillies.co.uk](mailto:info@johnsongillies.co.uk)  
W: [www.johnsongillies.co.uk](http://www.johnsongillies.co.uk)

UNITED KINGDOM  
●LONDON●ESSEX●

DRAWN BY <b>ZM</b>	DATE <b>Aug '19</b>
SCALE <b>1/50@A3</b>	CHECKED <b>JG</b>
DRAWING NO. <b>10275/T/01</b>	REV. NO.