


THIS IS NOT A PLANNING APPLICATION DRAWING

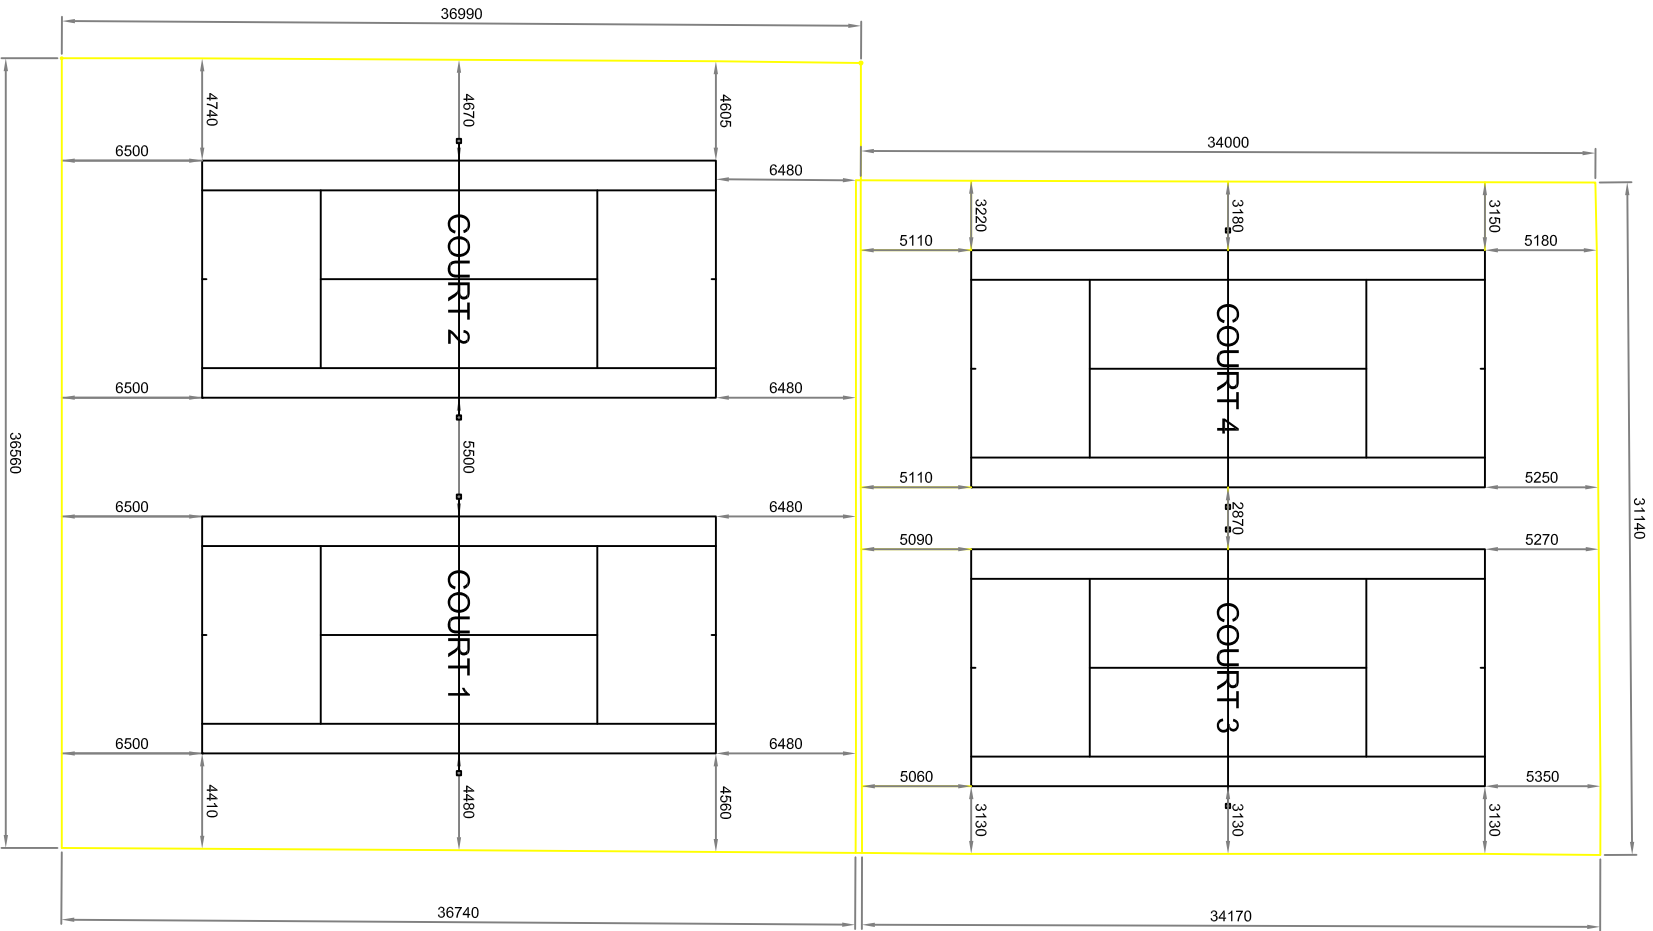

EXISTING LAYOUT COURT NRS 1 - 4

Notes:

THIS IS AN A3 DRAWING AT
A SCALE OF 1 TO 350

Rev	Date	Description
-	-	-
-	-	-
-	-	-
-	-	-
-	-	-
-	-	-
-	-	-
-	-	-
-	-	-
-	-	-
-	-	-

Site Location:
BOSCAWEN PARK
MALPAS ROAD
TRURO
CORNWALL, TR1 1SG.

Project Title
BOSCAWEN PARK

Client:
LAWN TENNIS
ASSOCIATION
TECHNICAL SERVICES

Drawing Title:
EXISTING LAYOUT
COURT NRS 1 - 4



39 Hemwood Road, Windsor, Berkshire, SL4 4YX
Telephone: (01753) 850123 Fax (01753) 857799

CONSULTANCY SERVICES



Drawn By:	Checked By:	Date:
LEE WEST	S.F.P.D.	15.04.2016
Scale:	Sheet:	Revision:
1/350	-	-

Drawing No.
2016 - 020 - 003