

Max. gap of void between gallery & display walls = 2400mm

Max. gap of void between gallery & display walls = ~2400mm

Max. gap of void between gallery & display walls = 490mm

Max. gap of void between gallery & display walls = 1200mm

High level air handling input and extract ducts

Max. gap of void between gallery & display walls = 590mm

Max. gap of void between gallery & display walls = ~1200mm

Max. gap of void between gallery & display walls = 2400mm

Max. gap of void between gallery & display walls = 535mm

Display wall structures, tapering.


Display cases (blue)

Max. gap of void between gallery & display walls = 2400mm

These spaces either side of main entrance also available for equipment.

High level air handling input and extract ducts

Revision	Details	Name and Date
Address / Scheme World Museum Liverpool William Brown Street		
Title China's First Emperor and the Terracotta Warriors		
Floor 2 - Gallery Plan		
Drawing Number Layout - 01 / NML-01		Revision
Scale A1 1:100	Date 01/09/17	Drawn SB
Status NATIONAL MUSEUMS LIVERPOOL		
national museums liverpool 127 dale street liverpool L2 2JH		

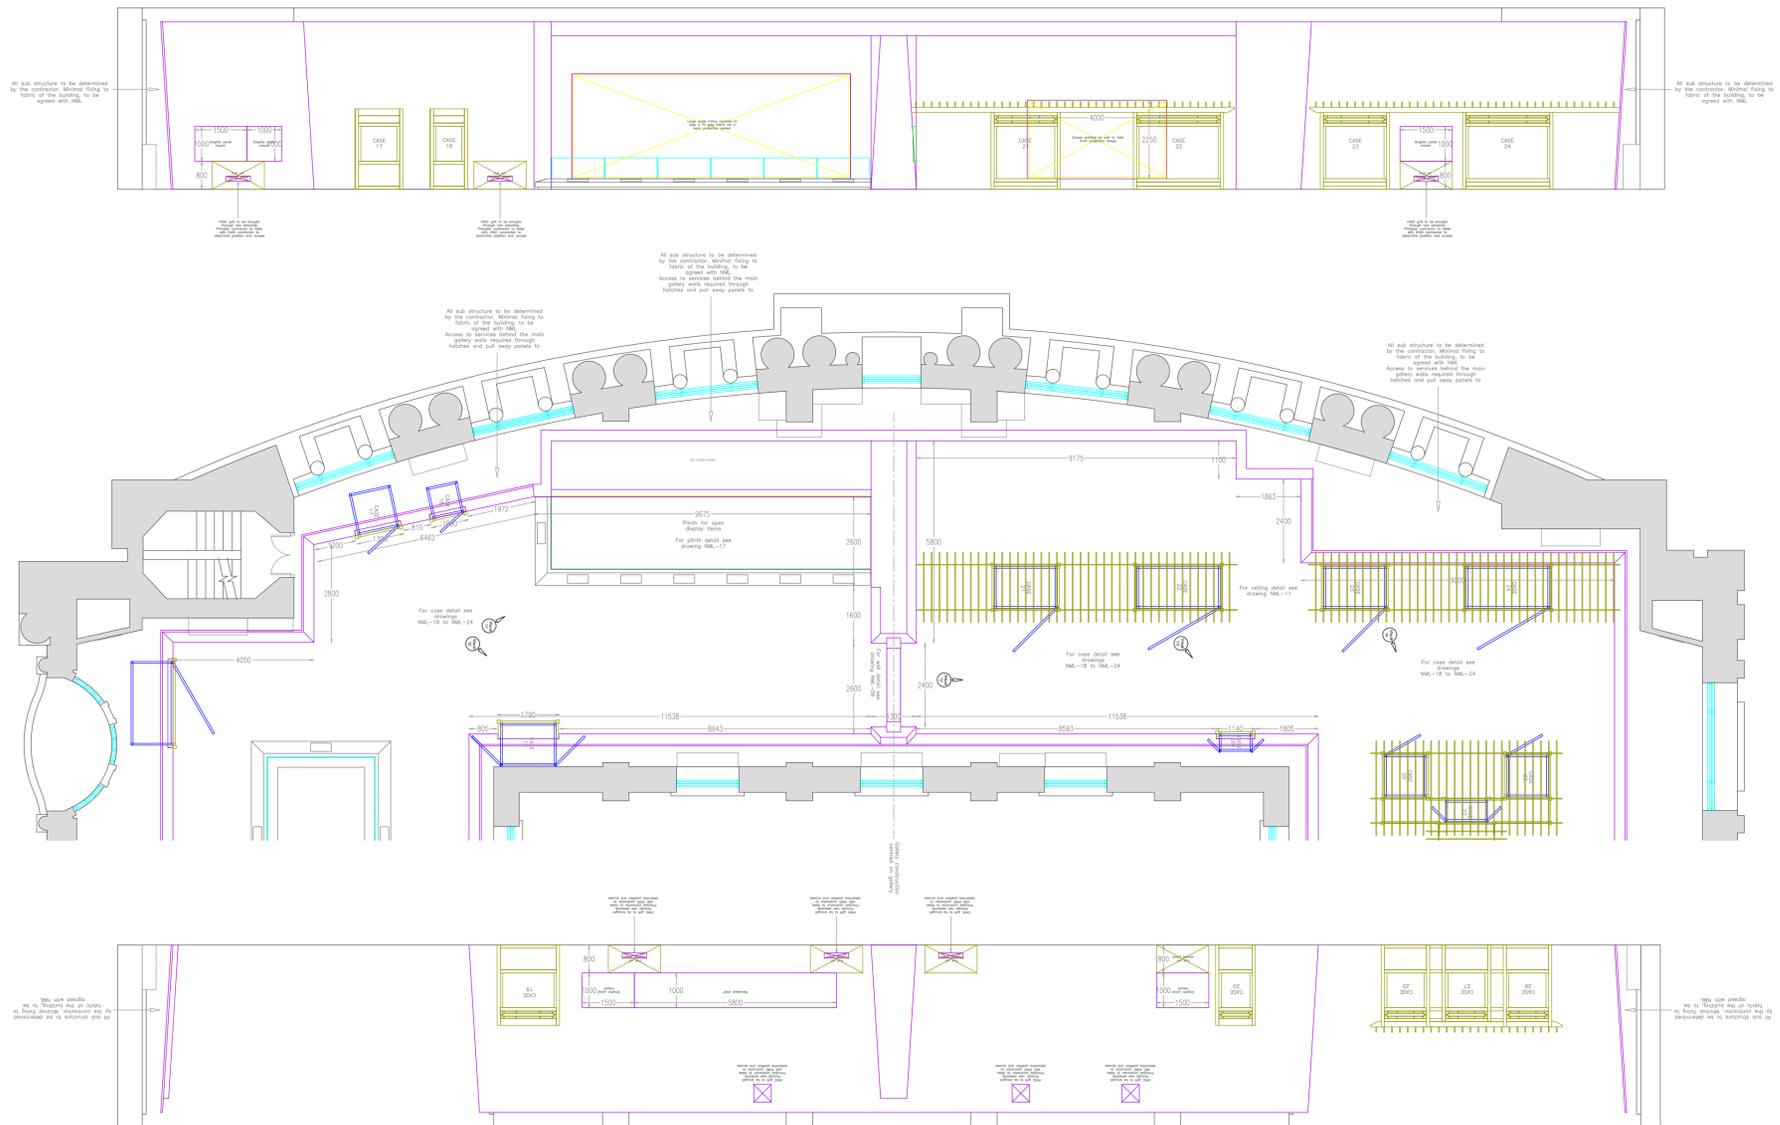

Gallery walls are centred on the entrance doorway

All construction sub structure to be determined by the contractor.

Minimal fixing to the fabric of the building to be agreed with NML


All walls to be faced with C class 1/2 hour fire retardant timber sheet

All walls to be V jointed and filled with one primer, one undercoat and two coats of rolled emulsion finish



Contractor needs to liaise with case contractor to agree interface detail with cases and setworks

Contractor needs to liaise with HVAC contractor to agree position and access to services

Revision	Details	Name and Date
Address / Scheme World Museum Liverpool William Brown Street		
Title China's First Emperor and the Terracotta Warriors		
Floor 2 - Gallery Elevation		
Drawing Number Layout -03 /NML-03		Revision
Scale A1	Date 01/09/17	Drawn SB
NATIONAL MUSEUMS LIVERPOOL <small>national museums liverpool 127 dale street liverpool L2 2JH</small>		

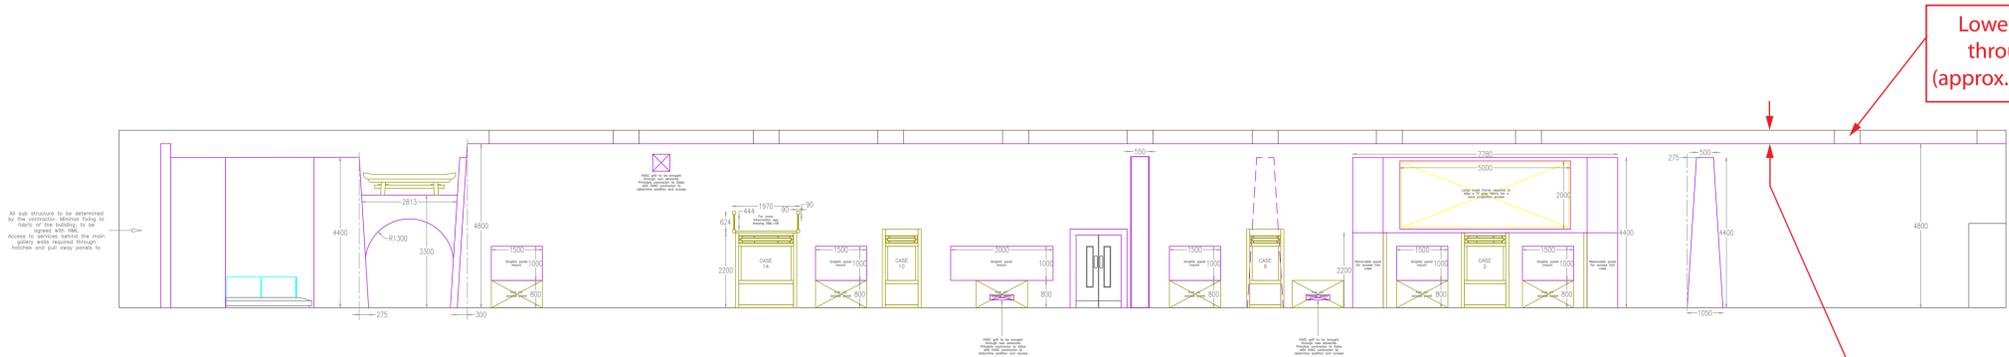

Vertical "air" gap between top of display wall and ceiling = 400mm throughout gallery.

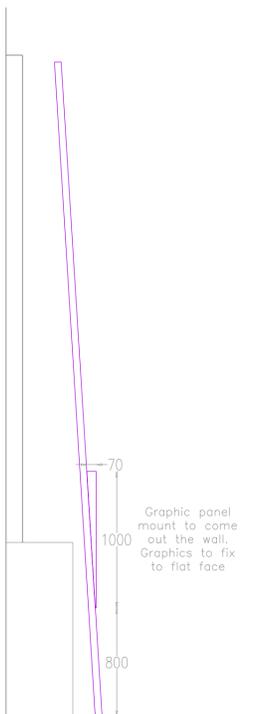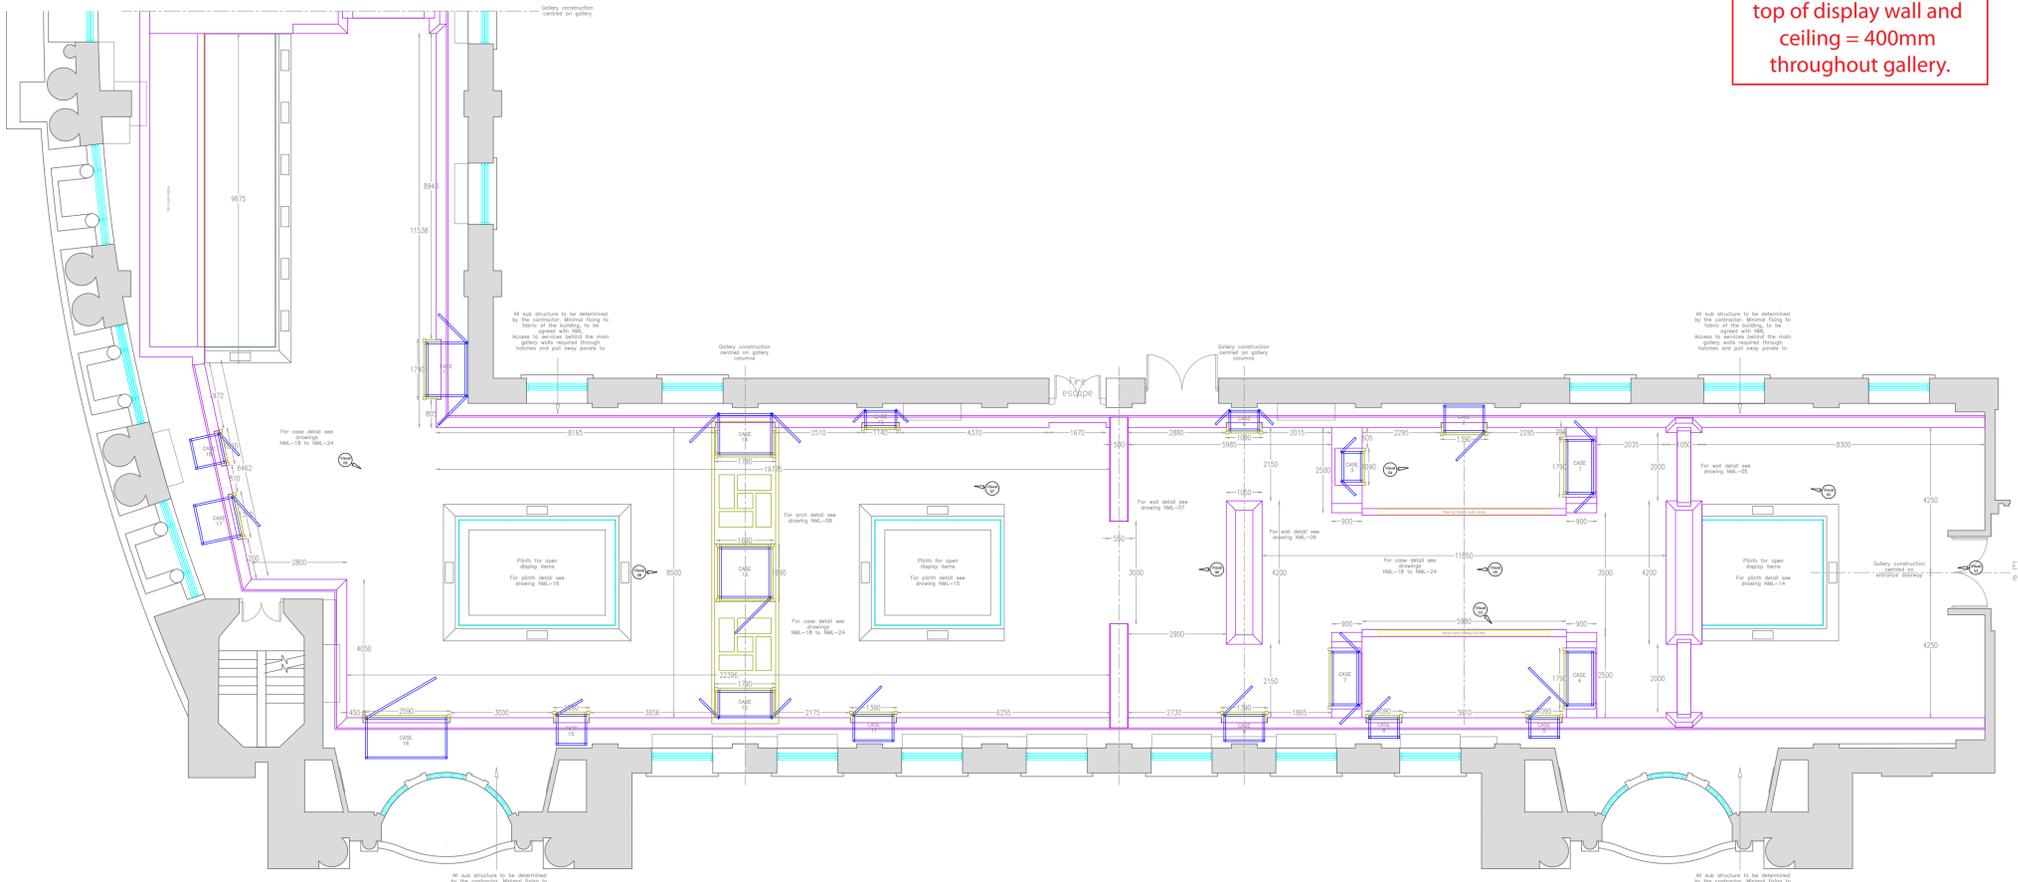

Gallery walls are centred on the entrance doorway

All construction sub structure to be determined by the contractor.


Minimal fixing to the fabric of the building to be agreed with NML

All walls to be faced with C class 1/2 hour fire retardant timber sheet

All walls to be V jointed and filled with one primer, one undercoat and two coats of rolled emulsion finish

Contractor needs to liaise with case contractor to agree interface detail with cases and networks

Contractor needs to liaise with HVAC contractor to agree position and access to services

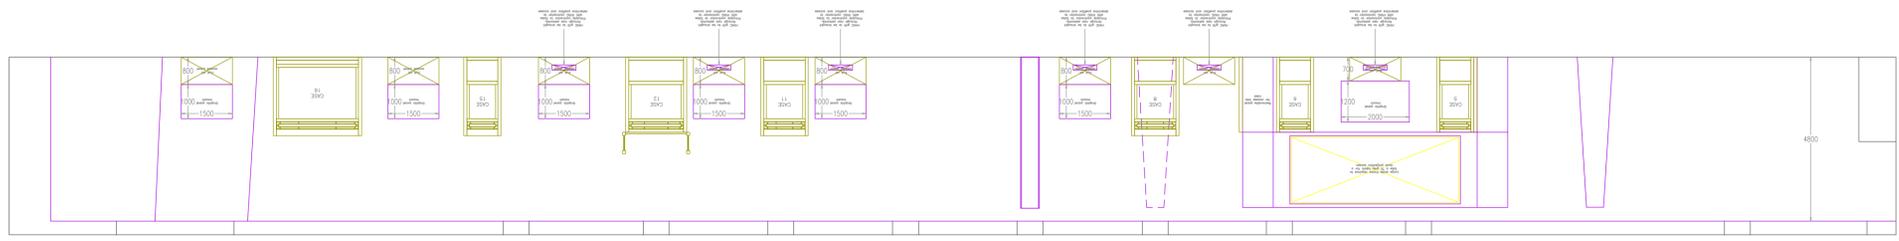

Revision	Details	Name and Date
Address / Scheme World Museum Liverpool William Brown Street		
Title China's First Emperor and the Terracotta Warriors		
Floor 2 - Gallery Elevation		
Drawing Number Layout - 02 / NML-02		Revision
A1	Scale 1:100	Date 01/09/17
	Drawn SB	Status
NATIONAL MUSEUMS LIVERPOOL		
national museums liverpool 127 dale street liverpool L2 2JH		