




ALL BRICKWORK
OPTION

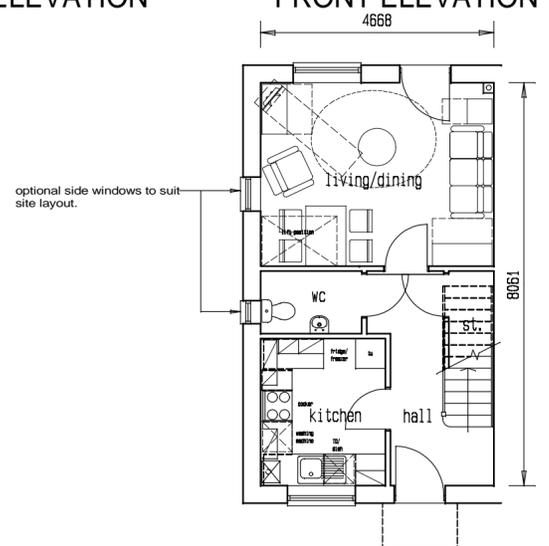

PART RENDER
OPTION

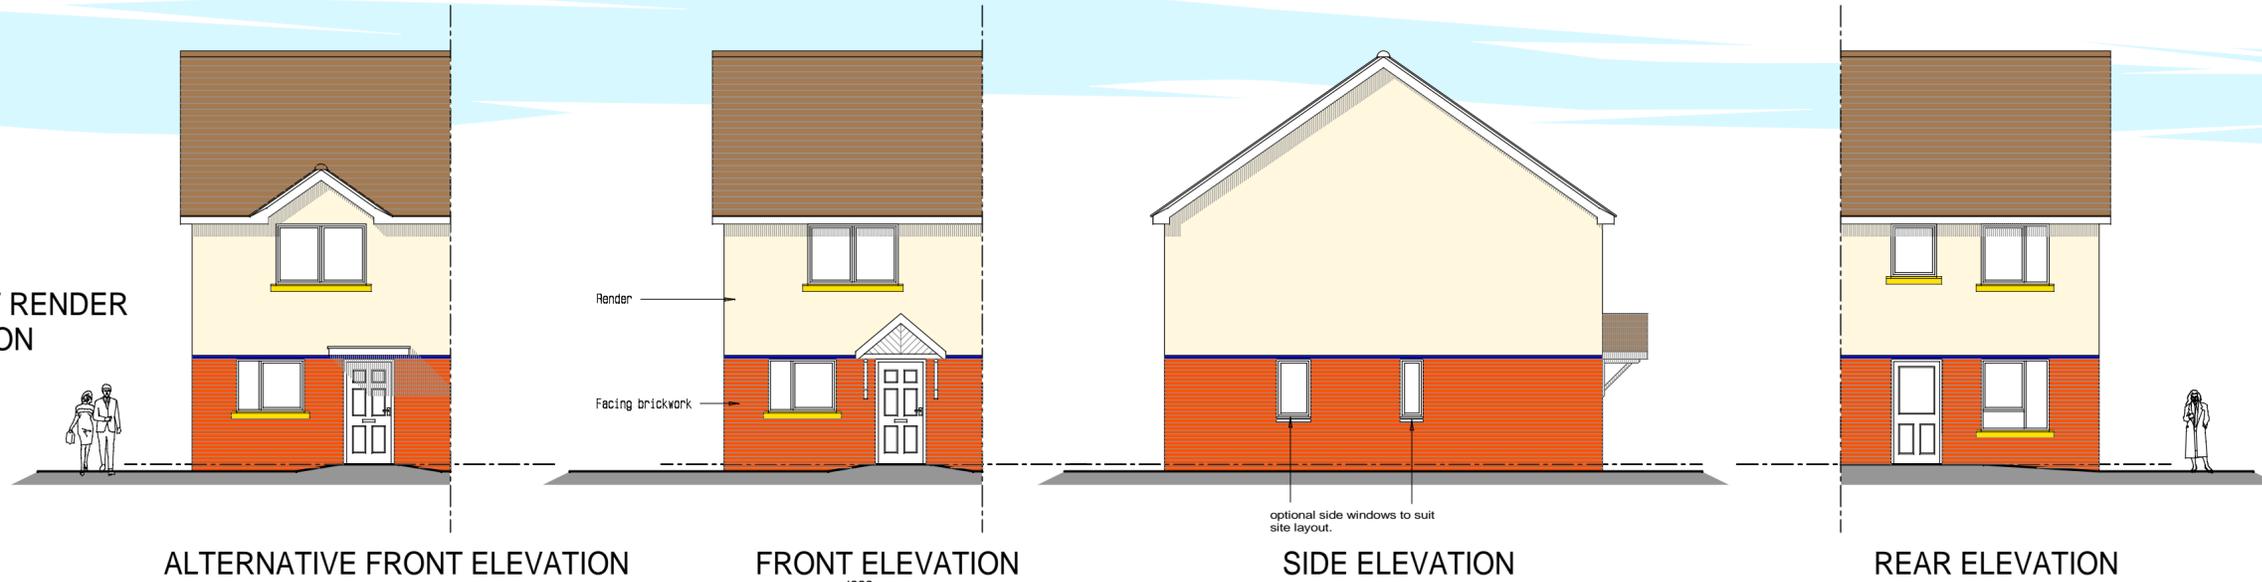

GROUND FLOOR
TYPE D. 2B3P HOUSE - 73.7m²

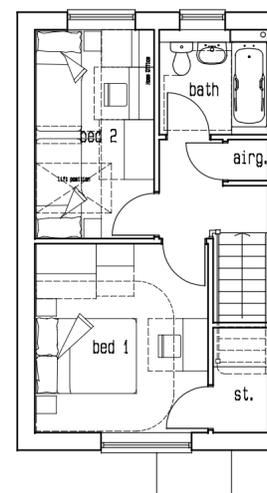

FIRST FLOOR



NOTES

- EXTERNAL MATERIALS.
- WALLS - FACING BRICKWORK/SELF COLOURED RENDER AS INDICATED.
- WINDOWS - UPVC-COLOUR TO BE DETERMINED.
- DOORS - INSULATED COMPOSITE PANELLED WITH UPVC FRAMES.
- ROOFS - SINGLE LAP THROUGH COLOURED CONCRETE TILES, UPVC FASCIAS AND BARGEBOARD.

REVISIONS

A	Optional windows to side elevation added.	Mar 17
---	---	--------

THIS COPYRIGHT DRAWING IS THE PROPERTY OF BHC ARCHITECTS AND MAY ONLY BE COPIED OR FACSIMILED IN ANY FORMAT, WITH THE WRITTEN CONSENT AND PERMISSION OF BHC ARCHITECTS. THE CONTRACTOR MUST CHECK ALL DIMENSIONS ON SITE AND IMMEDIATELY NOTIFY ANY DISCREPANCIES FOUND, TO THE ARCHITECTS.

CLIENT **Wellingborough Homes**

PROJECT
NEW RESIDENTIAL SCHEME
MILNER ROAD
FINEDON Nr
WELLINGBOROUGH
NORTHANTS

DRAWING DESCRIPTION
2B/3P HOUSE TYPE D
PLANS & ELEVATIONS

DRAWING STAGE

BHC
ARCHITECTS

28 CHAFFORD TERRACE, WARRINGTON ROAD
KINGSBOROUGH, NORTHAMPTON NN2 7AL
TELEPHONE 01832 715700 FAX 01832 715204
www.bhcarchitects.co.uk
ARCHITECTS SURVEYORS PROJECT MANAGERS

SCALE	1:100 @ A2	DATE	Dec.2016.
DRW NO	2117	CHECKED BY	K.J.L.
PROJECT NO	316A	DRAWN BY	DMW

MILNER ROAD FINEDON.