

**AUDIO VISUAL ELEMENTS**


Please read in conjunction with AV Schedule.

- Projection
- 22" Wall mounted 22" Screen
- T 22" 22" Touch-screen
- T 22" 22" Touch-screen with headphones
- 32" Wall mounted 32" screen
- T 32" 32" Touch-screen
- 32" 32" Screen with headphones
- Headphone, small monitor
- Soundscape

AV 6.1.1 is now a light/ Gobo treatment to floor area.

N.B Locations are indicative at this stage and may change following further testing and assessment of the space.

Note all existing equipment must be integrated in to the Corridor structure and Showcases where applicable, including allowance for ventilation, concealing monitor frame.

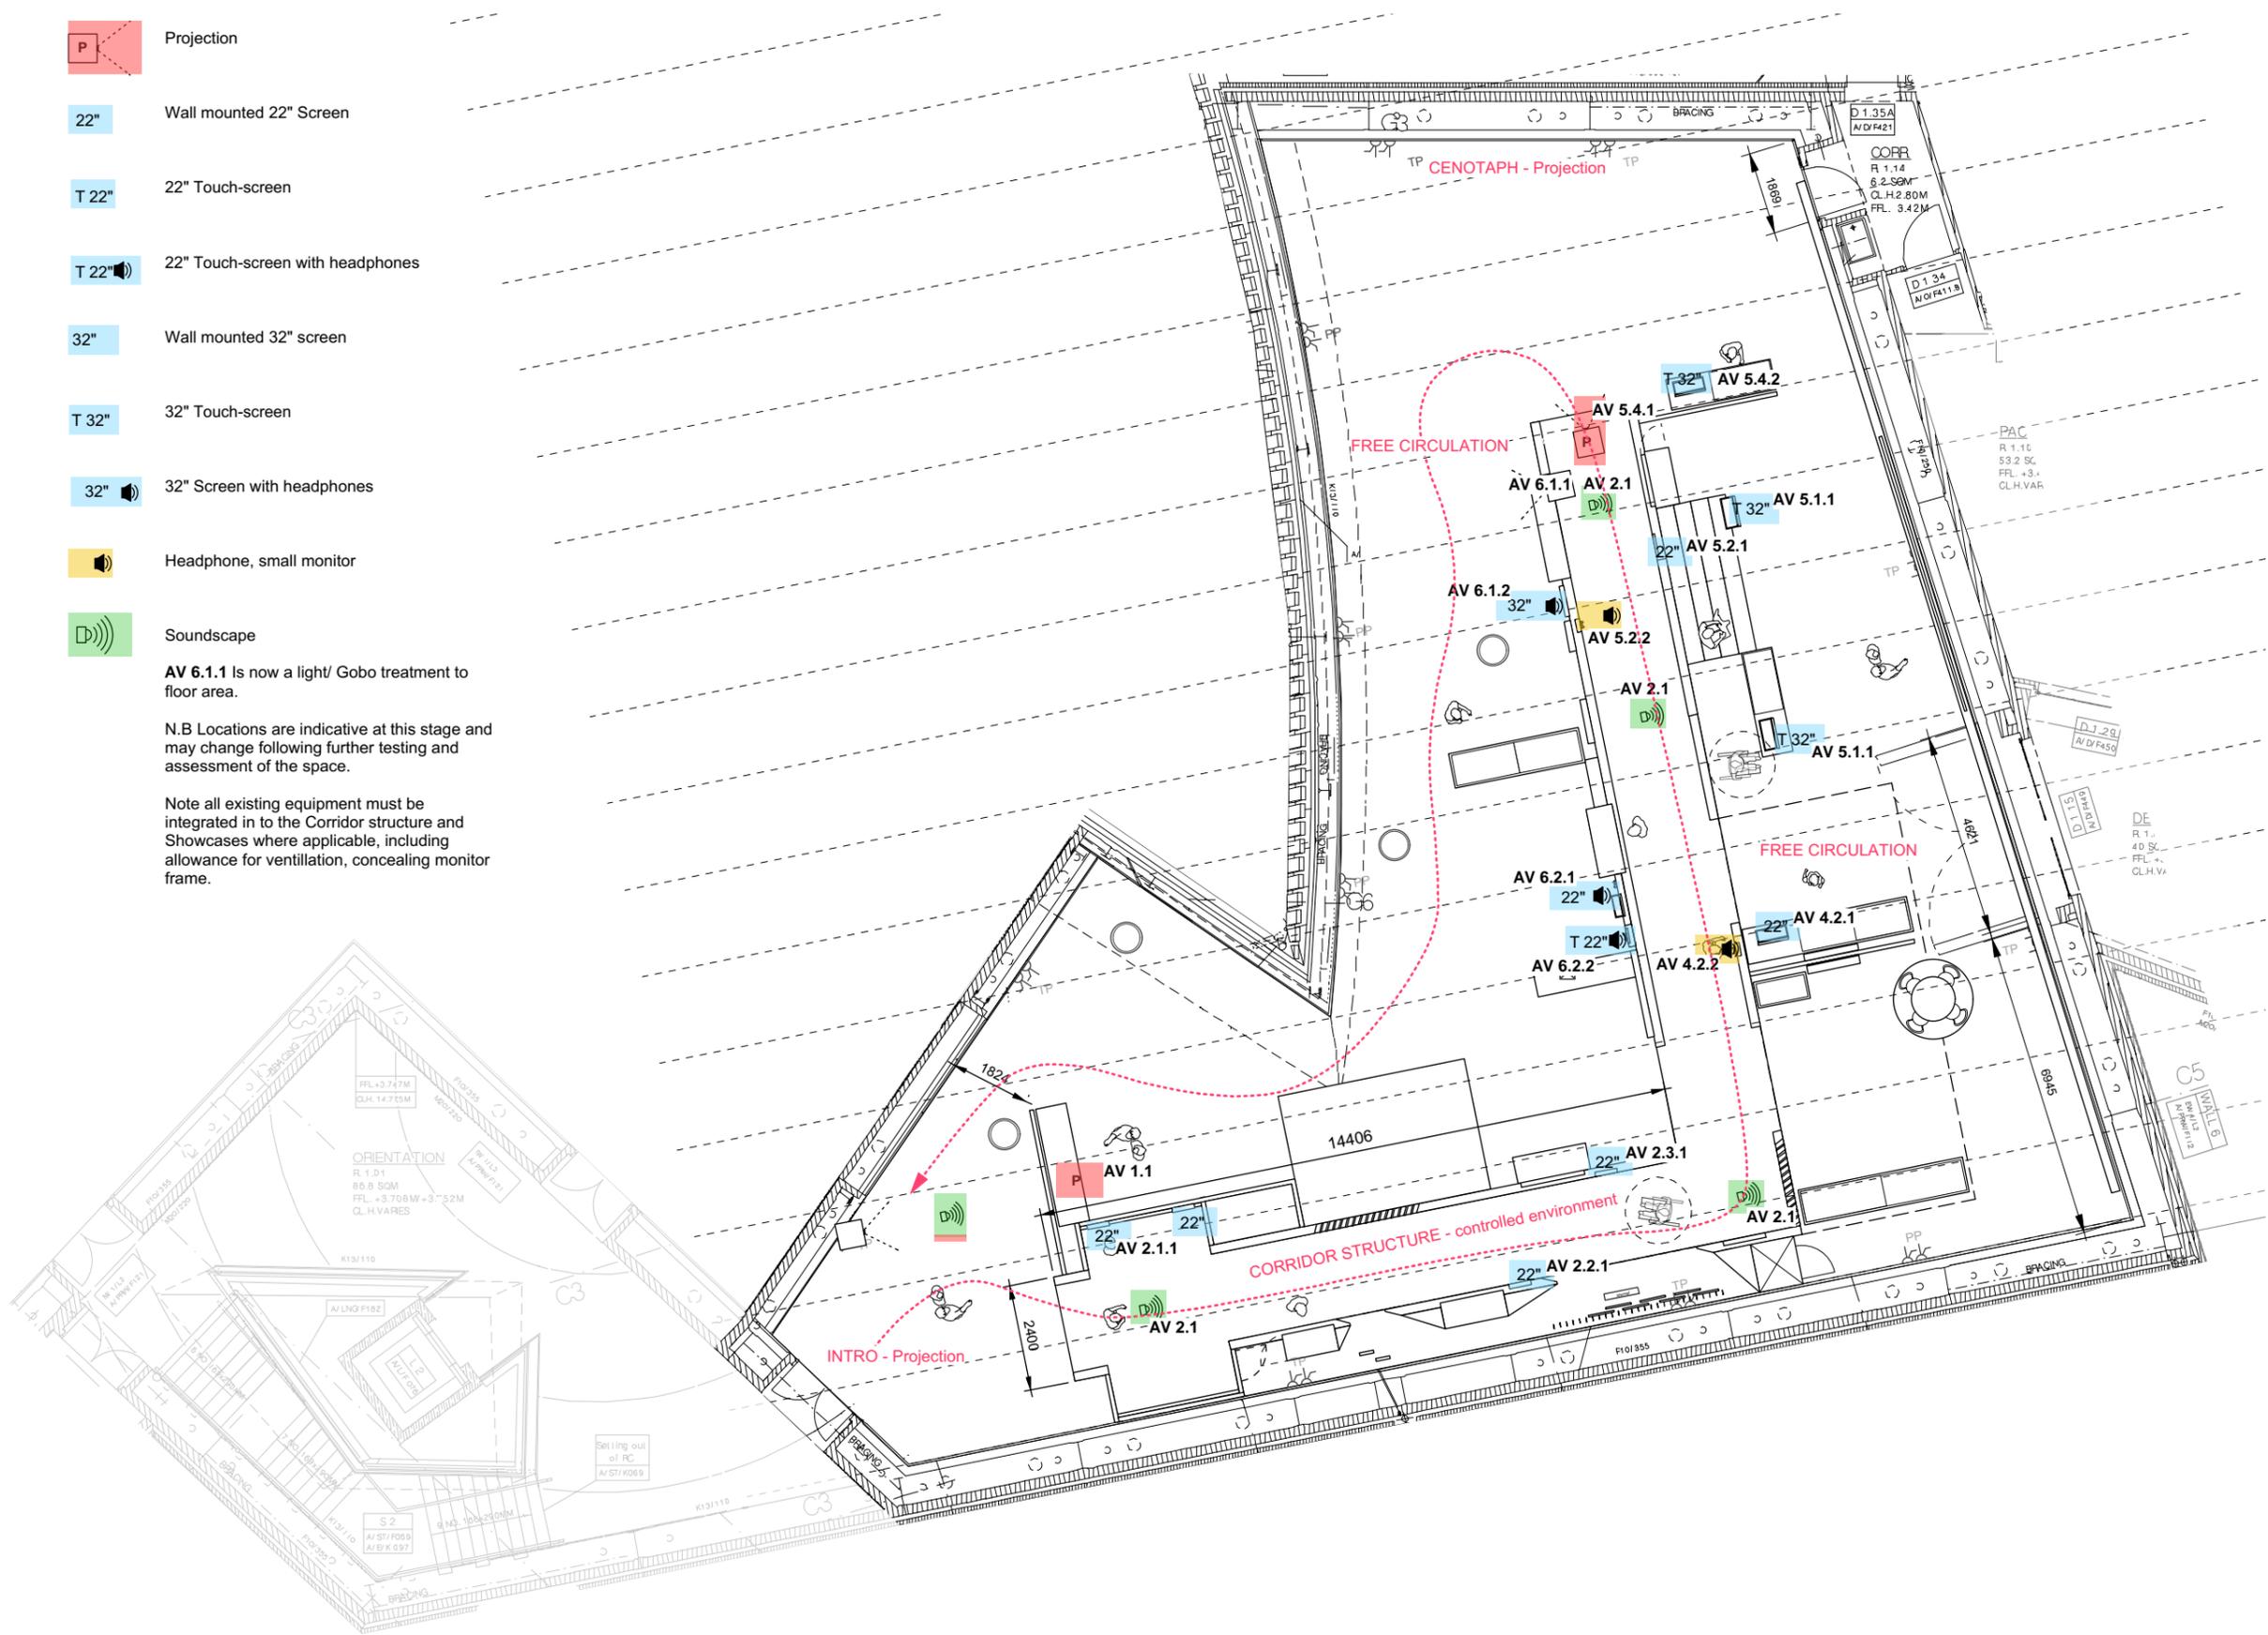

- General Notes:**
1. This drawing is not to be used for construction.
  2. Drawings not to be scaled.
  3. All dimensions to be checked on site.
  4. All construction and shop drawings must be submitted for comment and agreement prior to fabrication.
  5. Building Regulations to be checked at the time of design and the appropriate internal and external specialists consulted.
  6. Contract must carry out site survey.

T1 = Interim Scheme Stage  
 T1 15-02-18 Tender Issue

Rev:	Date:	Issue Notes:
------	-------	--------------

**IWM LONDON**  
 IWM Design  
 Lambeth Road  
 London SE1 6HZ  
 T: 020 7091 3149

Project Name:  
**IWMN Lest We Forget? SEG**

Sheet Title:  
**Audio Visual Layout**

Scale:	Drawn:	Checked:	Approved:
1: 150 @ A3	AM	MH	--

Drawing No:  
**17-0102\_IWMN\_DR\_ED\_2510**

Status Code:	Date of Origin:	Revision:
D2	30-10-17	T1