


EDGE OF CYCLEWAY DETAIL

1:5

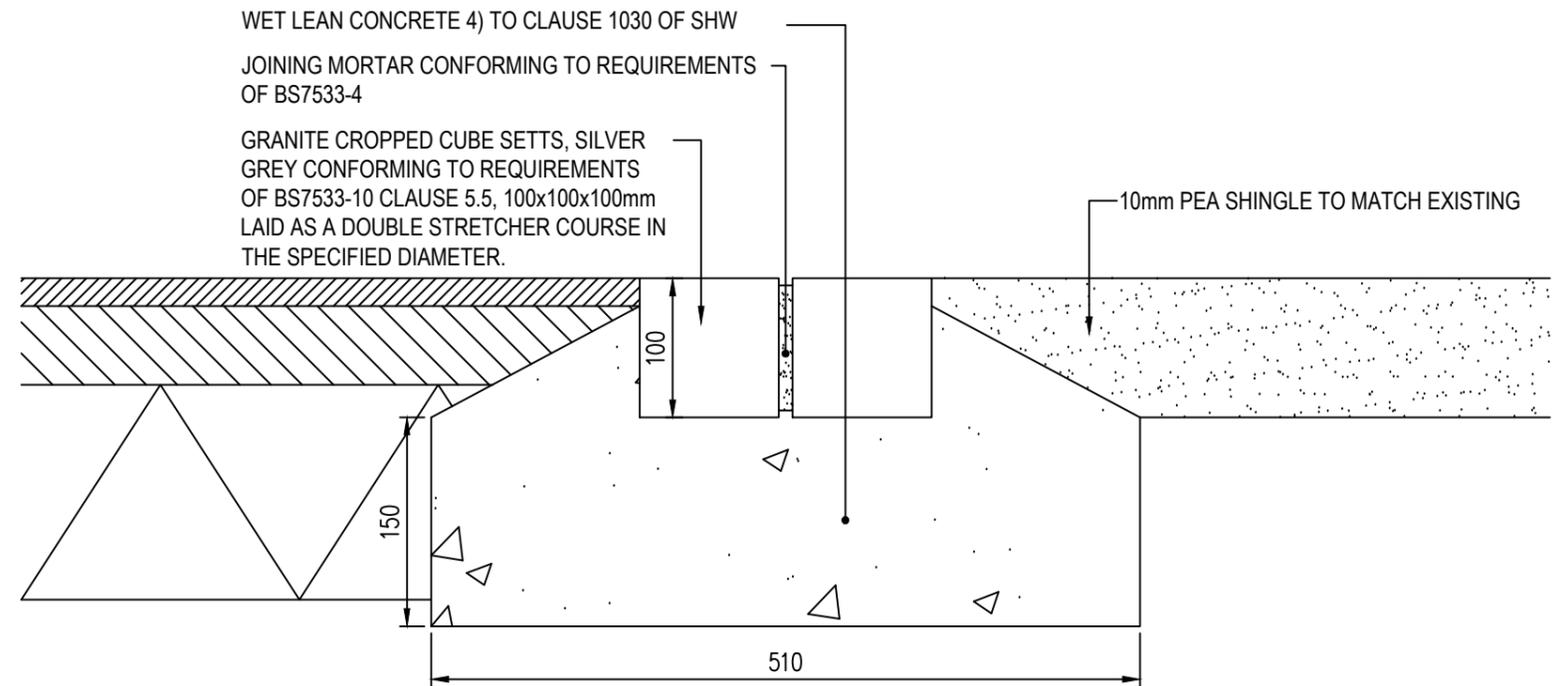

TREETRIP EDGE DETAIL

1:5

NOTES

1. DO NOT SCALE FROM THIS DRAWING.
2. ALL DIMENSIONS IN MILLIMETERS UNLESS OTHERWISE STATED
3. REFER TO GENERAL ARRANGEMENT DRAWINGS FOR LOCATIONS AND SIZES.
4. ALL WORK TO BE IN ACCORDANCE WITH HIGHWAYS AGENCY SPECIFICATION FOR HIGHWAY WORKS VOLUME 1.
5. ALL NATURAL STONE SLABS TO CONFORM TO THE REQUIREMENTS OF BSEN1314.
6. ALL MORTAR FOR USE WITH NATURAL STONE TO CONFORM TO BS7533-4.



THE ROYAL PARKS
The Landscape Design Guide
Granite Sett Edging Details



SECTION REF:		Drawing Number:
DRAWN BY:	PBA	PS/1011/LDG/46
APPROVED BY:	PBA	SCALE
DATE	JAN 2011	