

TREVARTHAN ROAD


FOR PROPOSALS TO
FORMER SUNDAY SCHOOL
SEE DWG NOS:
021 TC - 024 TC INCL

NEW TARMAC FINISH
TO MATCH EXISTING


3000

Hall

BINS TO U3 AND U4
TO BE IN ENCLOSED
BIN TIMBER STORES
DETAILS TBC

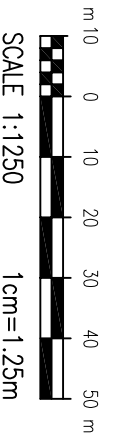

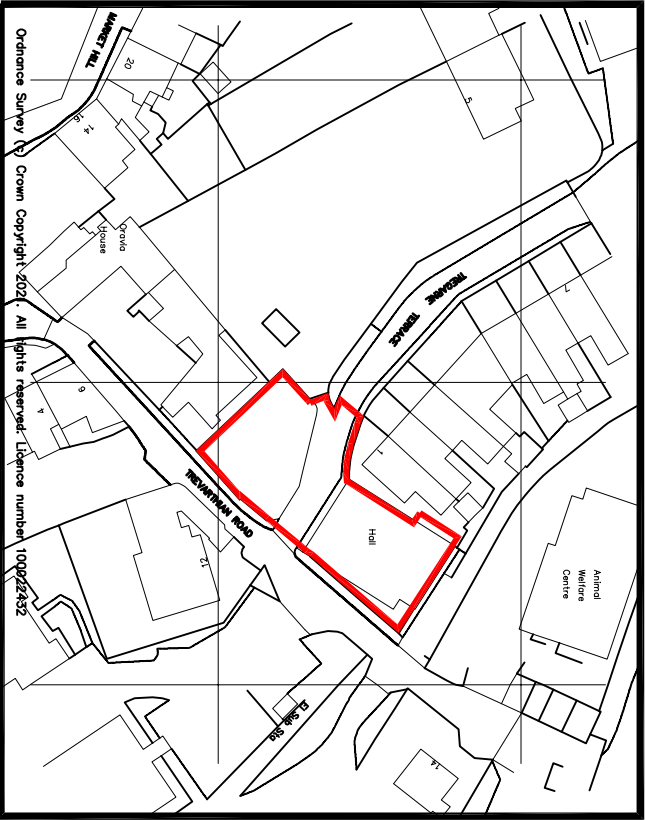

Dimensions to be verified on site.
Figured dimensions to take preference to these scaled.
No responsibility is taken for their accuracy.
This drawing is the property of DJS ARCHITECTURAL SERVICES LTD.
It is to be used for the project and site only.
No part of this drawing is to be copied, reproduced, retained or disclosed to
any unauthorised person, either wholly or in part without the consent
in writing of: DJS ARCHITECTURAL SERVICES Ltd



LOCATION PLAN
SCALE 1:1250



BLOCK PLAN
SCALE 1:200

A RED LINE BOUNDARY UPDATE		DJS 18.06.21
Rev	Description	By Date
 www.djsarchitectural.co.uk		
 T 01159 178528 M 07917 668814 E info@djsarchitectural.co.uk A 2 George Drive, Long Eaton, Nottingham NG10 2DQ		
Project CONVERSION TO 4NO DWELLINGS		
Drawing Title LOCATION AND BLOCK PLAN		
Drawing No.	001 TC	Revision A
Scale	1:200, 1:1250	Date 05/01/21
Complier File No.	20-12 TC	Project No. 20-12 TC
Drawn By	DJS	Checked By
Coordinated By		Approved By
Address St Austell Tregarne Terrace Tregarne Chapel		