


Existing Drawing

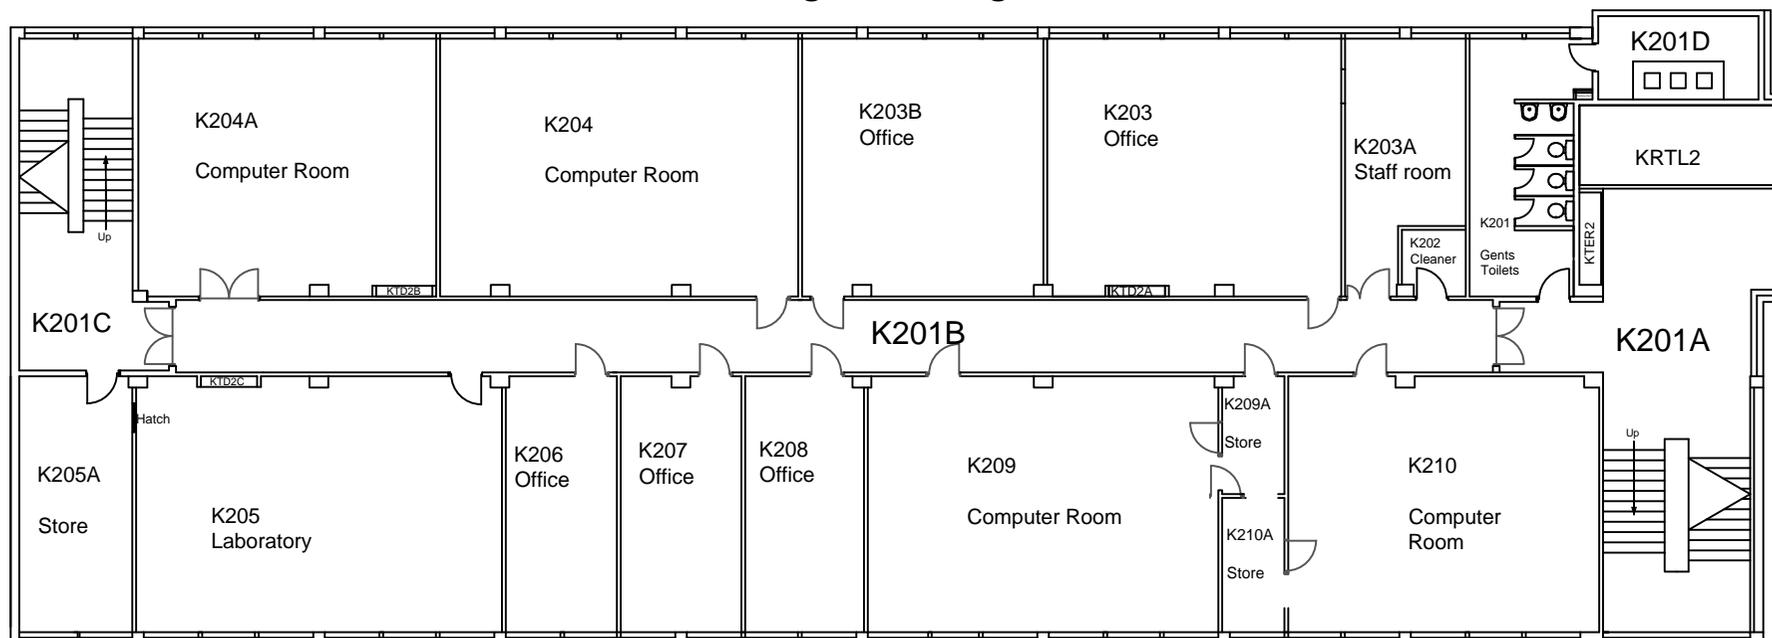

Vickery Holman
Property Consultants

PLYMOUTH
25 Lockyer Street,
Plymouth, Devon
PL1 2QW
Tel: 01752 261811
Fax: 01752 661365

EXETER
Balliol House,
Southernhay Gardens,
Exeter, Devon EX1 1NP
Tel: 01392 203010
Fax: 01392 203005

TRURO
Walsingham House
Newham Quay, Truro
Cornwall TR1 2DP
Tel: 01872 245600
Fax: 01872 222791

Client
City College Plymouth

Project
Post STEM Works

Notes
This drawing is copyright.
All contractors must check all dimensions
on site. Only figured dimensions are to be
worked from. Discrepancies must be
reported immediately before proceeding

Drawing
**2nd Floor - Tower Block
EXISTING**

Rev	Date	Details
*	*	*

date	scale	drawn	checked
April 17	1:200 @ A4	EMW	*
No. 71609/007			rev
			*