


Project name St Mary's Heritage Centre Repairs & Alterations		
Date April 2024	Drawn by TS	Scale 1:50@A1
Job no 1555	Drawing no 01	Rev

For  
TWBPT


Drawing title  
South Porch  
Existing and Proposed

Discrepancies, ambiguities and/or omissions between this drawing and information given elsewhere must be reported to the architect before proceeding.  
 This drawing is copyright.  
 Dimensions must be checked on site.  
 Do not scale off dimensions from this drawing.


NOTE: The tower is not fully accessible due to the lack of safe ladder access and due to a build up of pigeon guano. The exact location of the bell frame is estimated from photographs taken from the first stage of the tower which has only limited access.

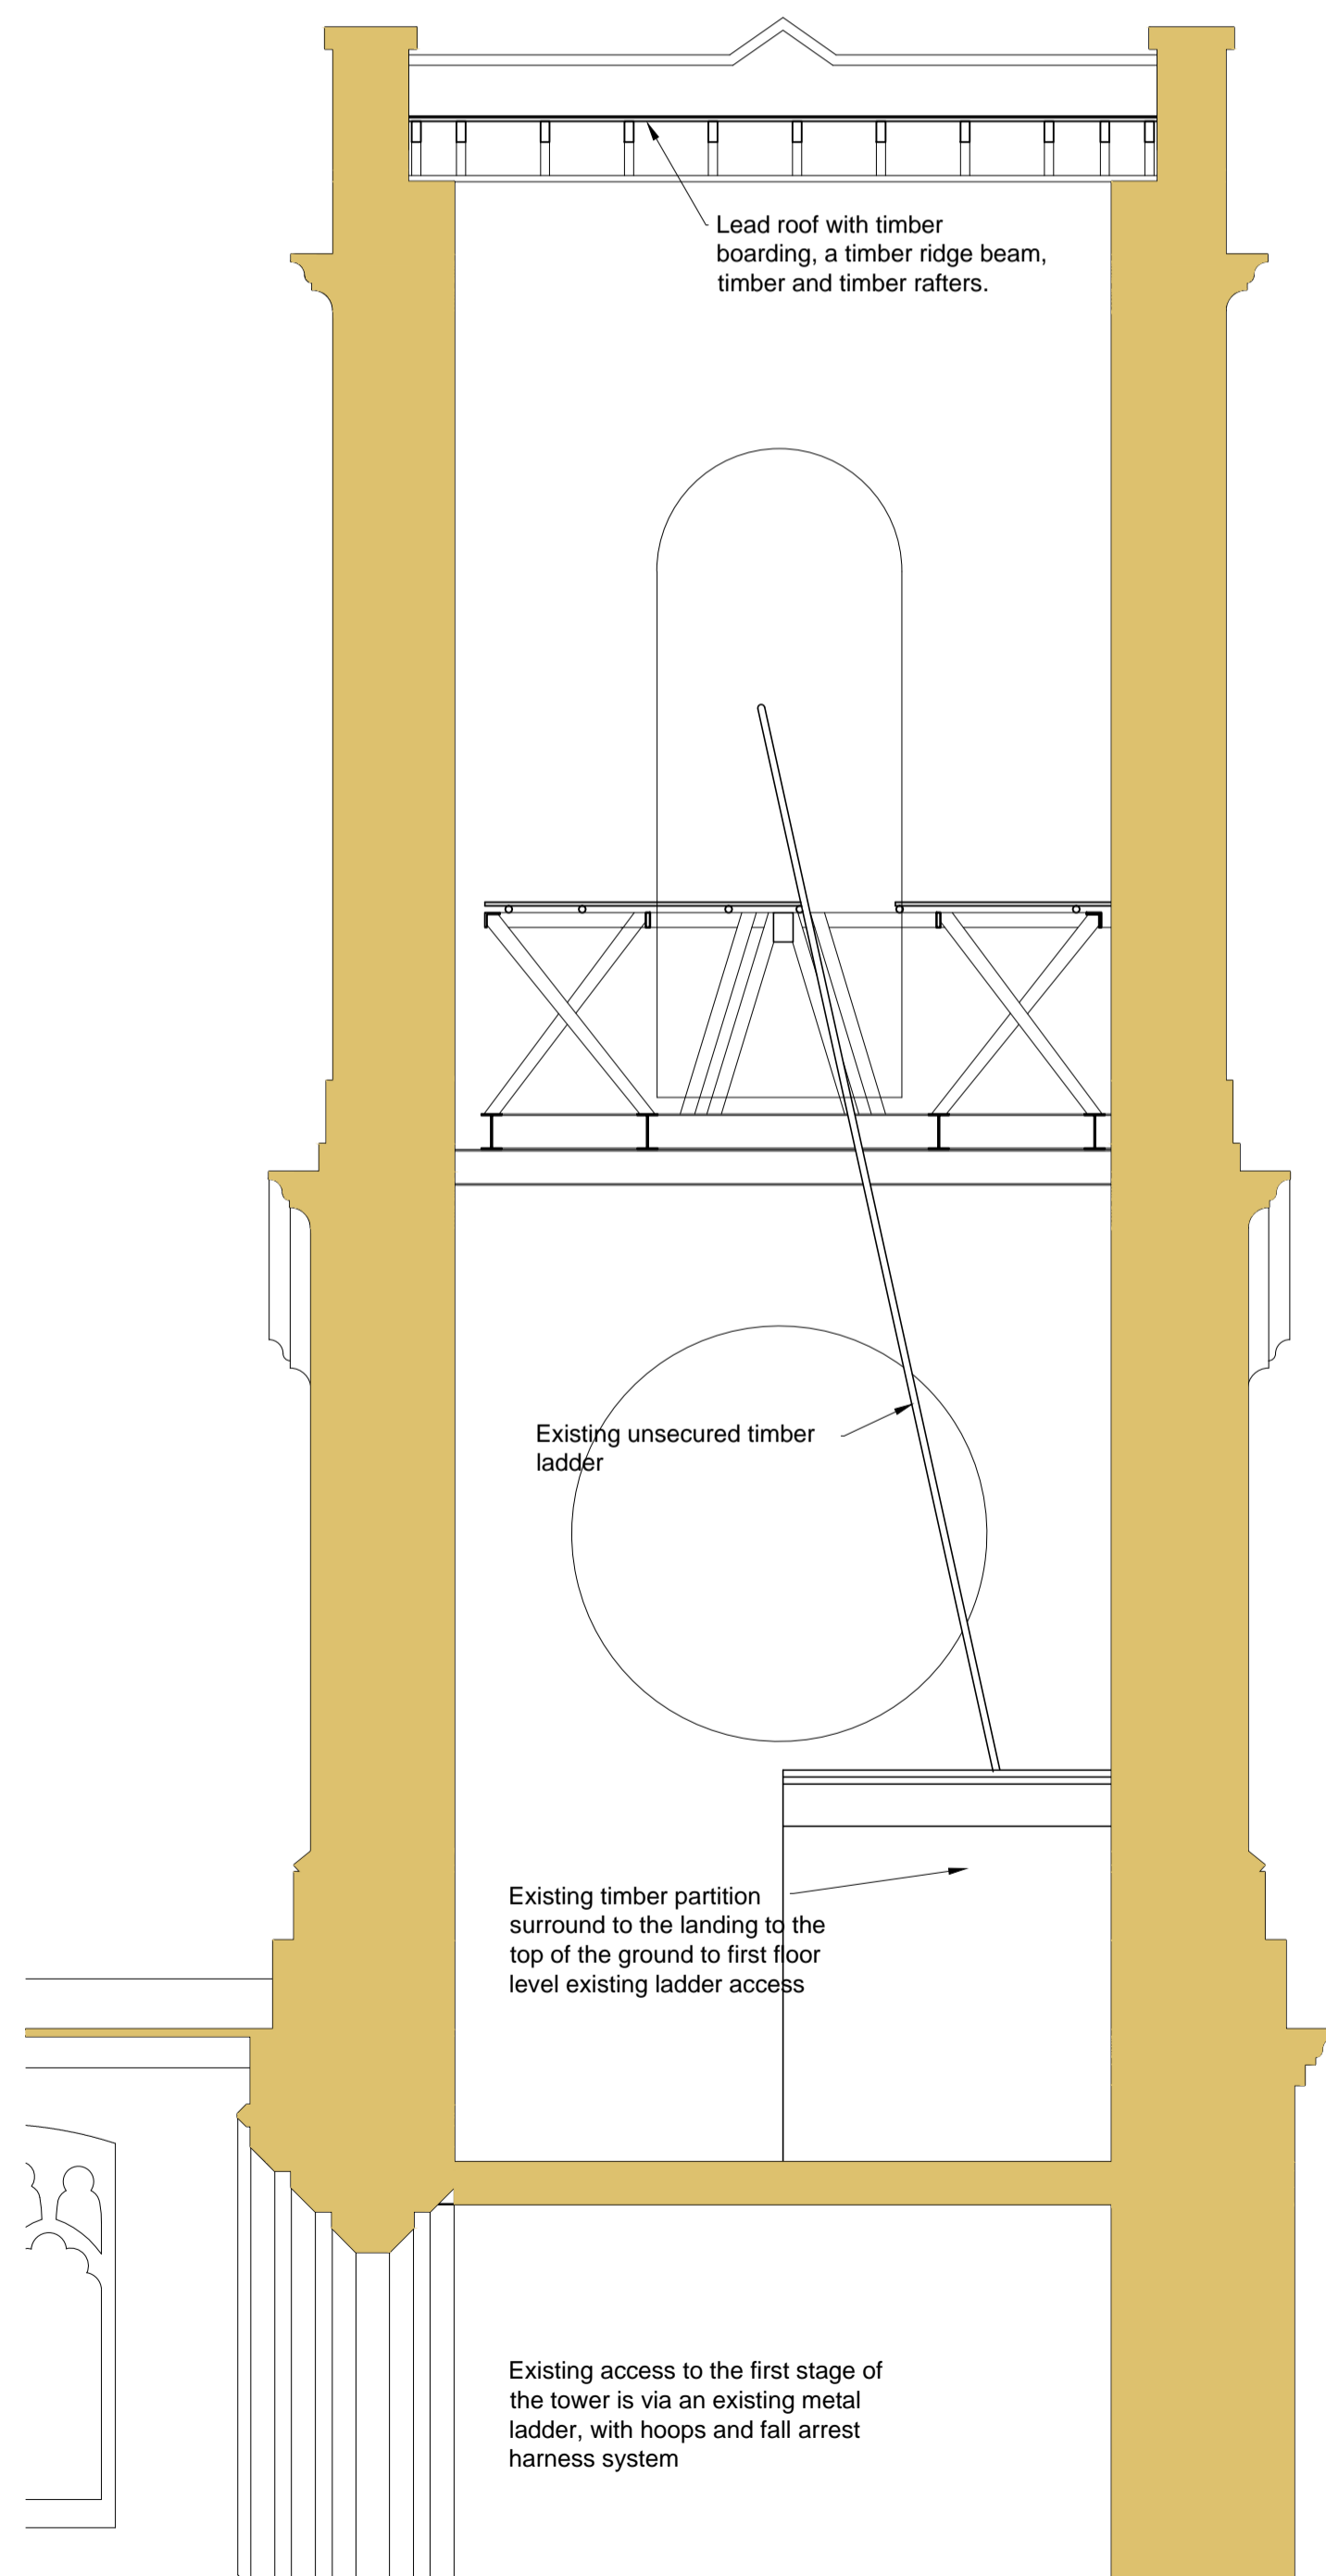


EXISTING PART TOWER SECTION  
LOOKING SOUTH 1:50

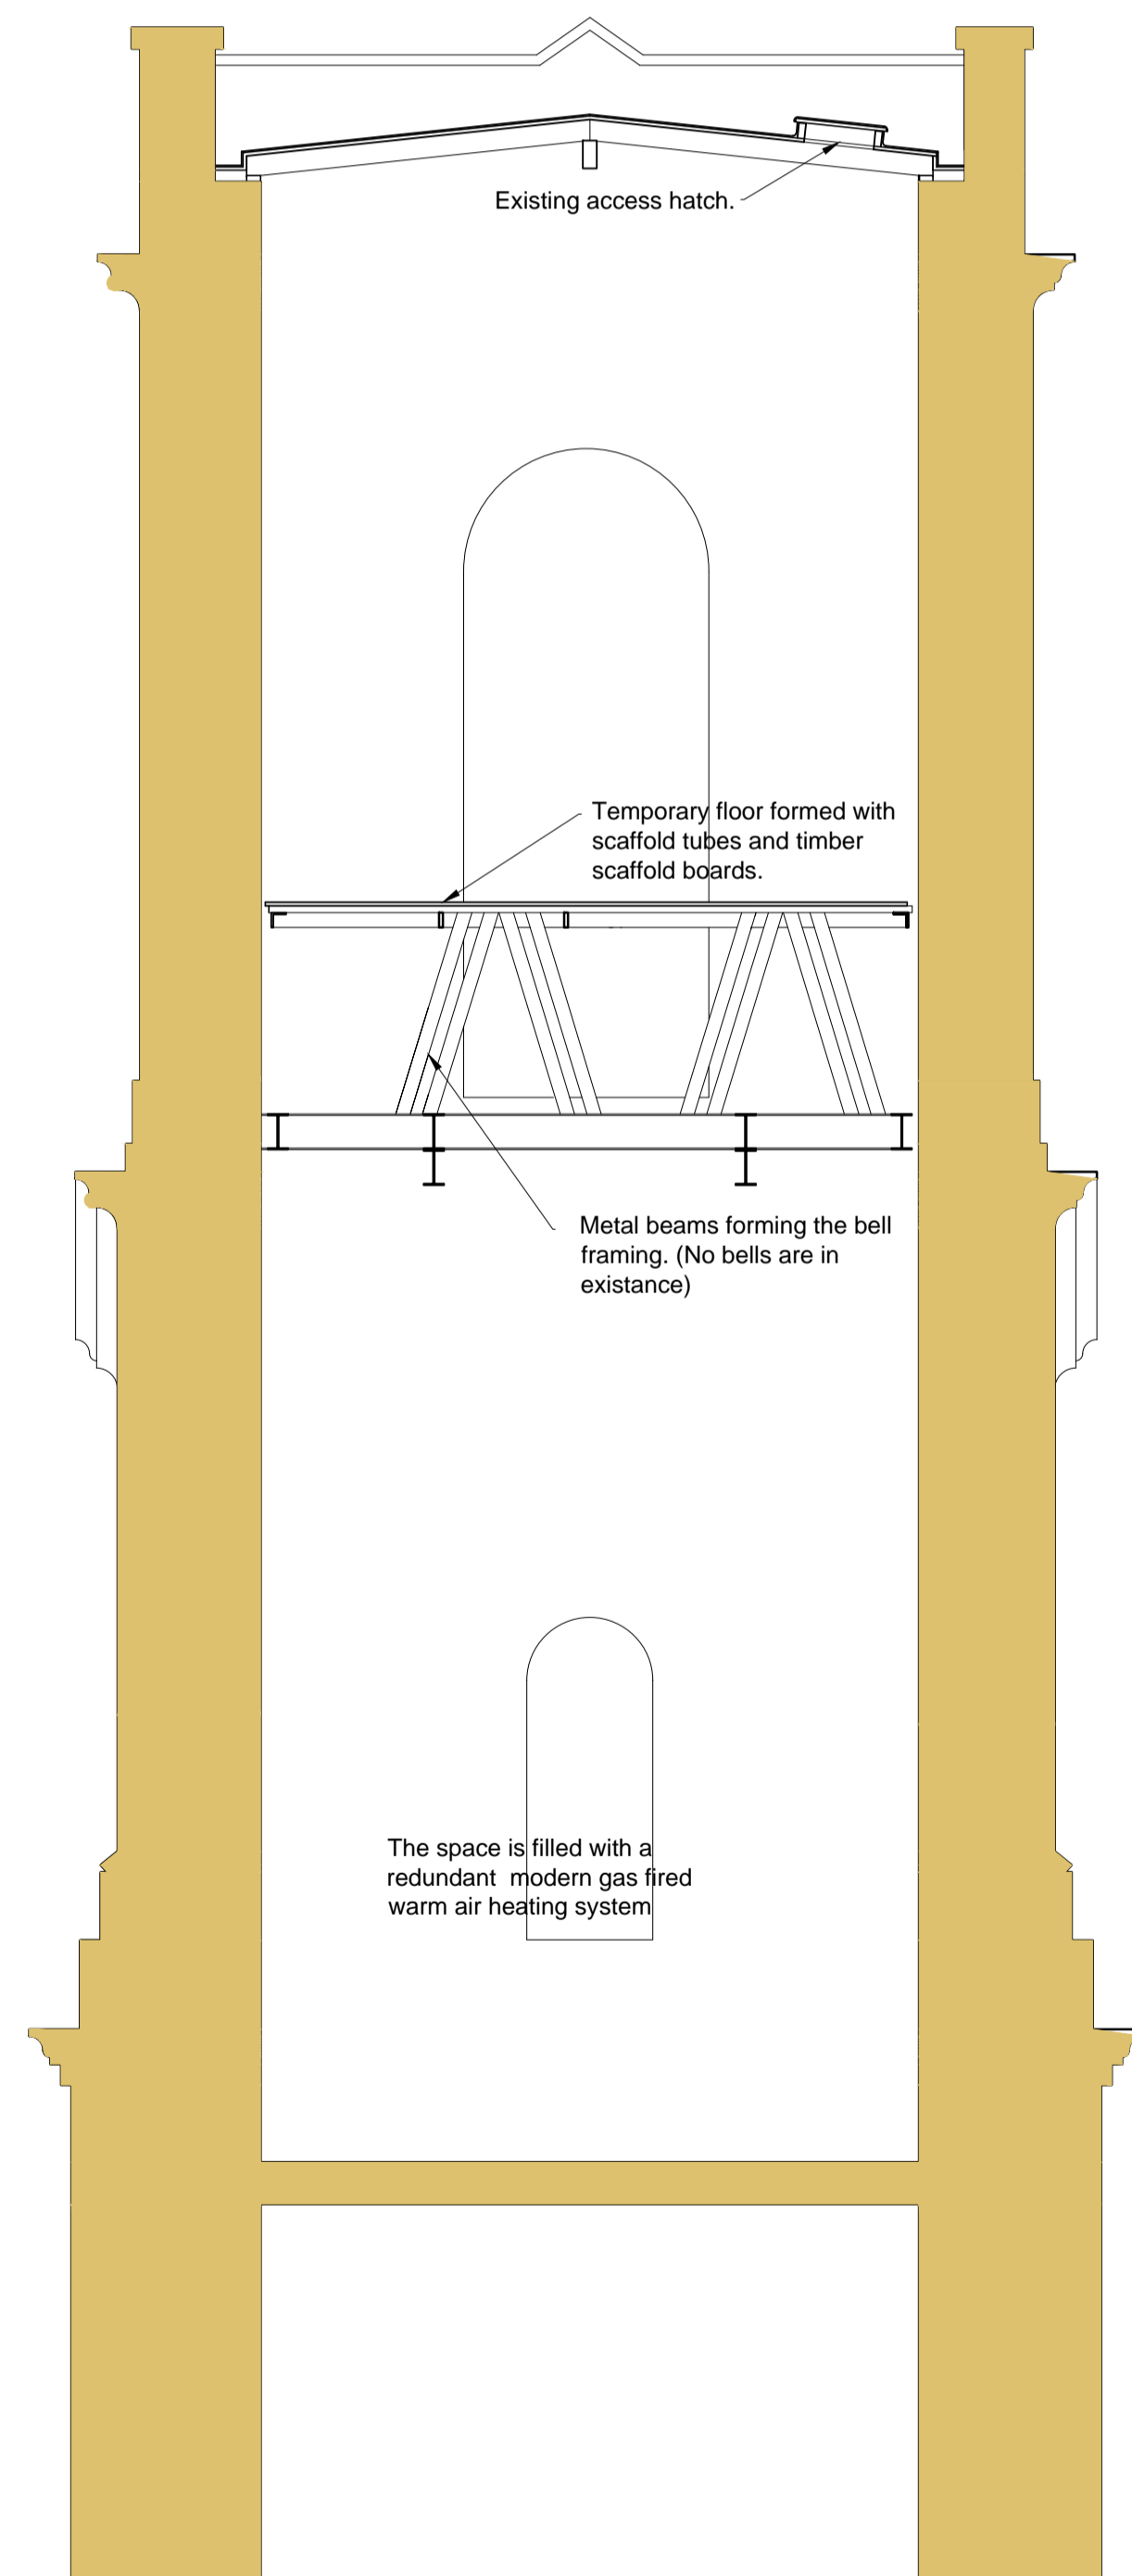

EXISTING PART TOWER SECTION  
LOOKING EAST 1:50

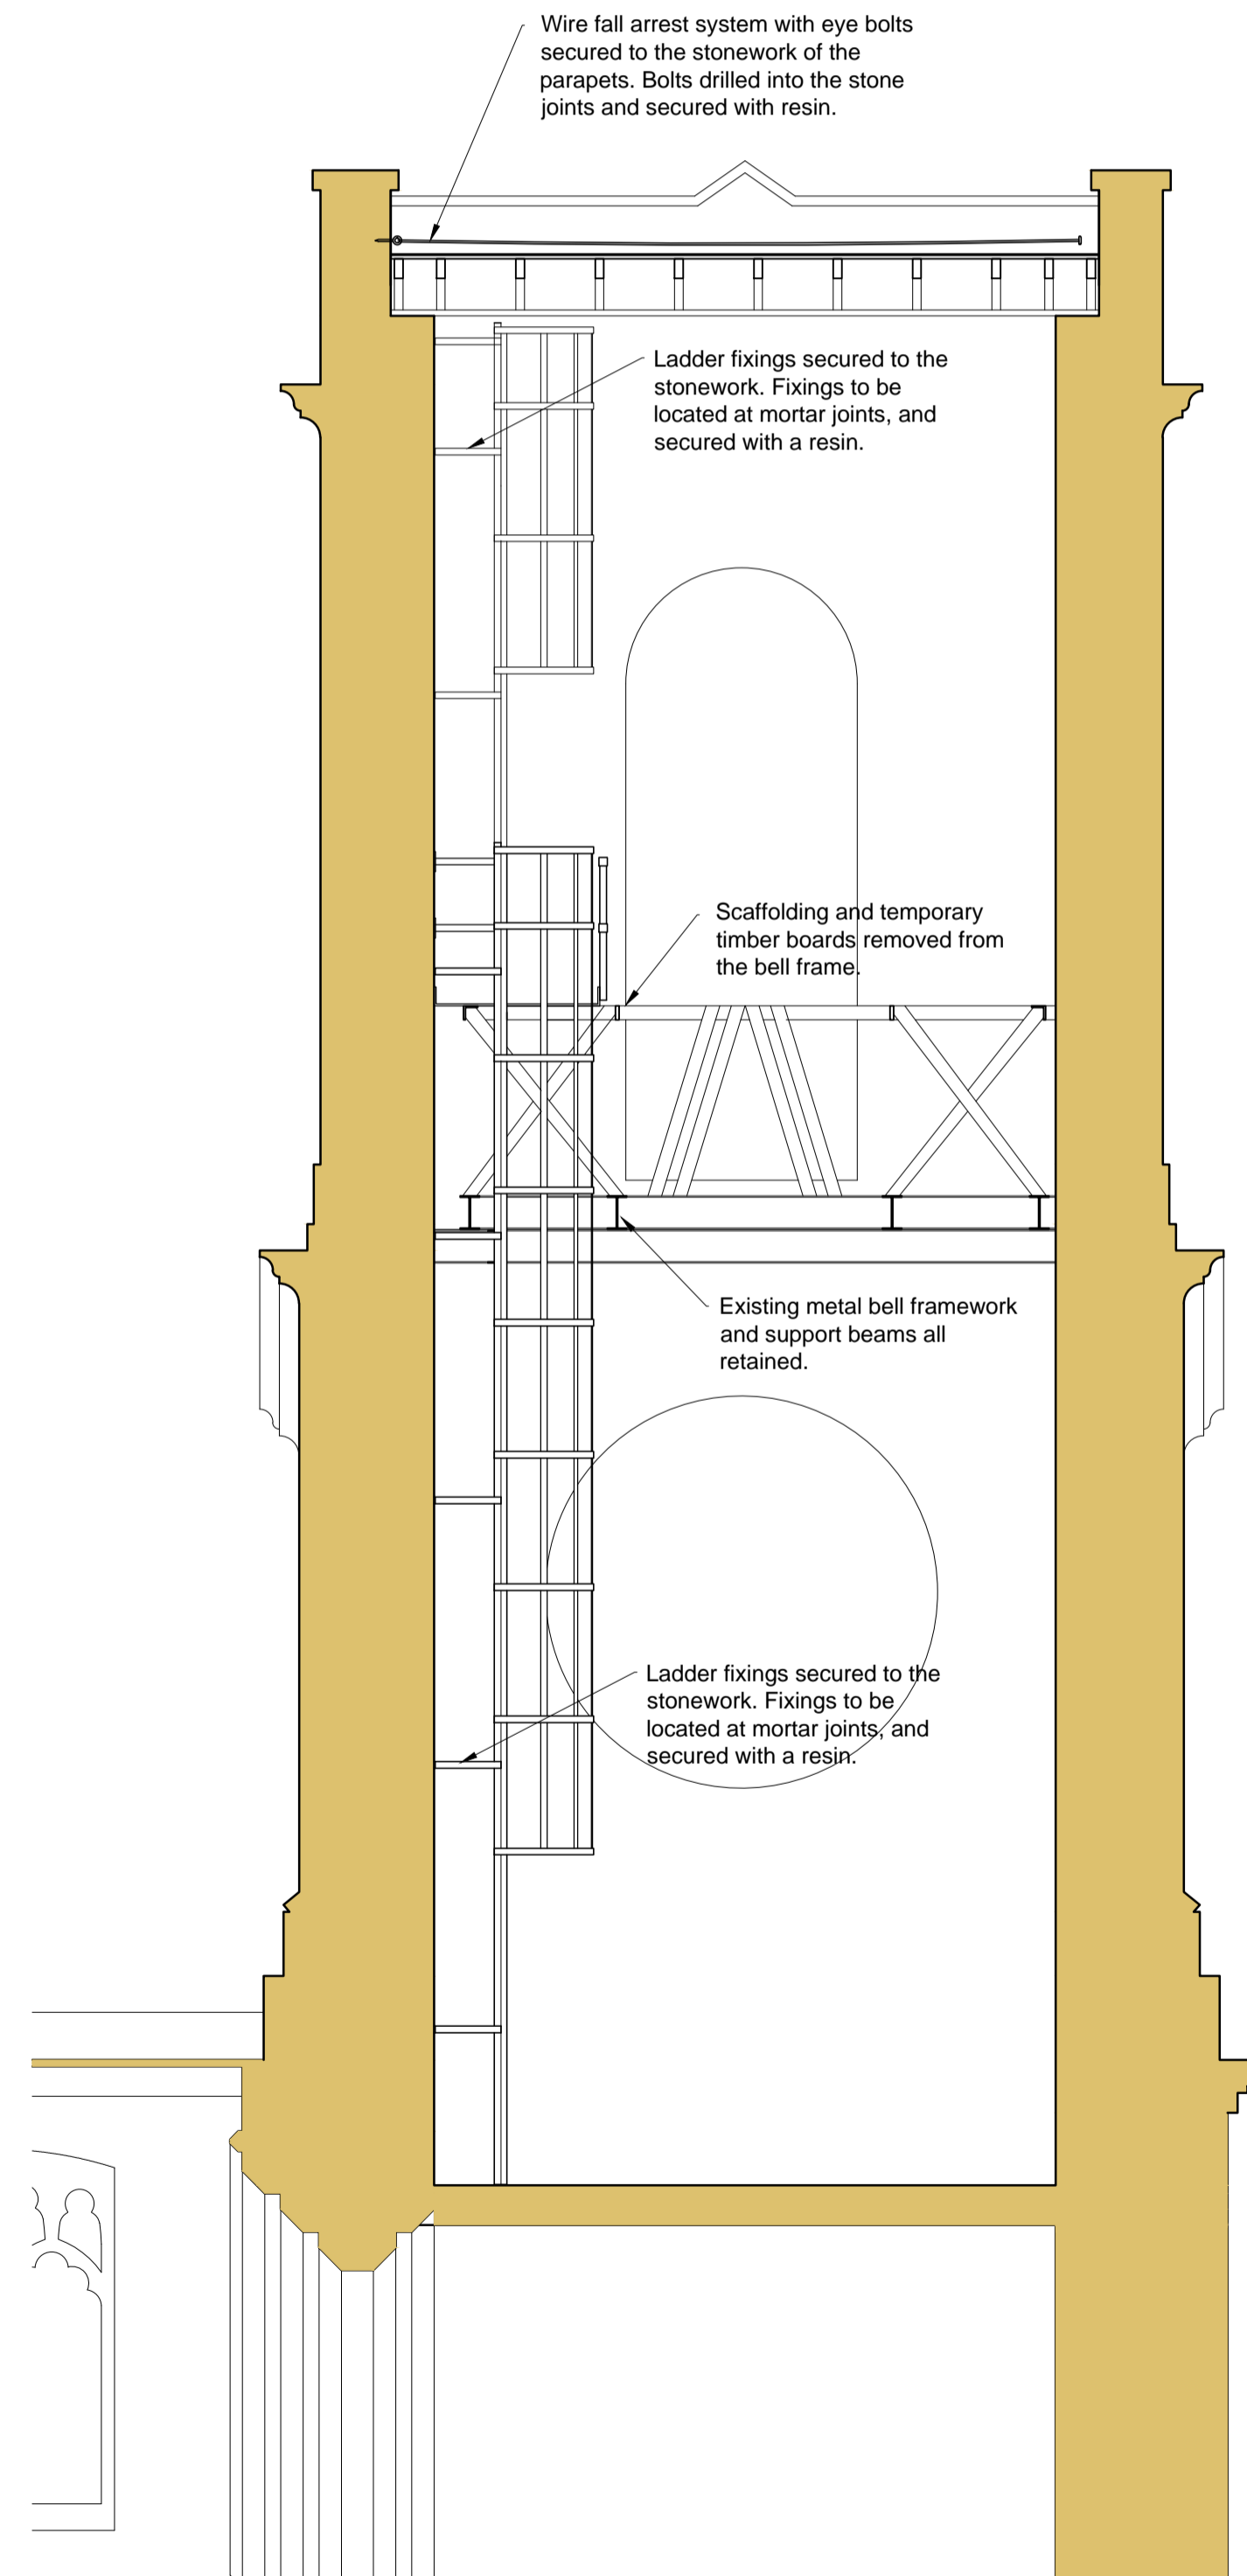

EXISTING PART TOWER SECTION  
LOOKING SOUTH 1:50

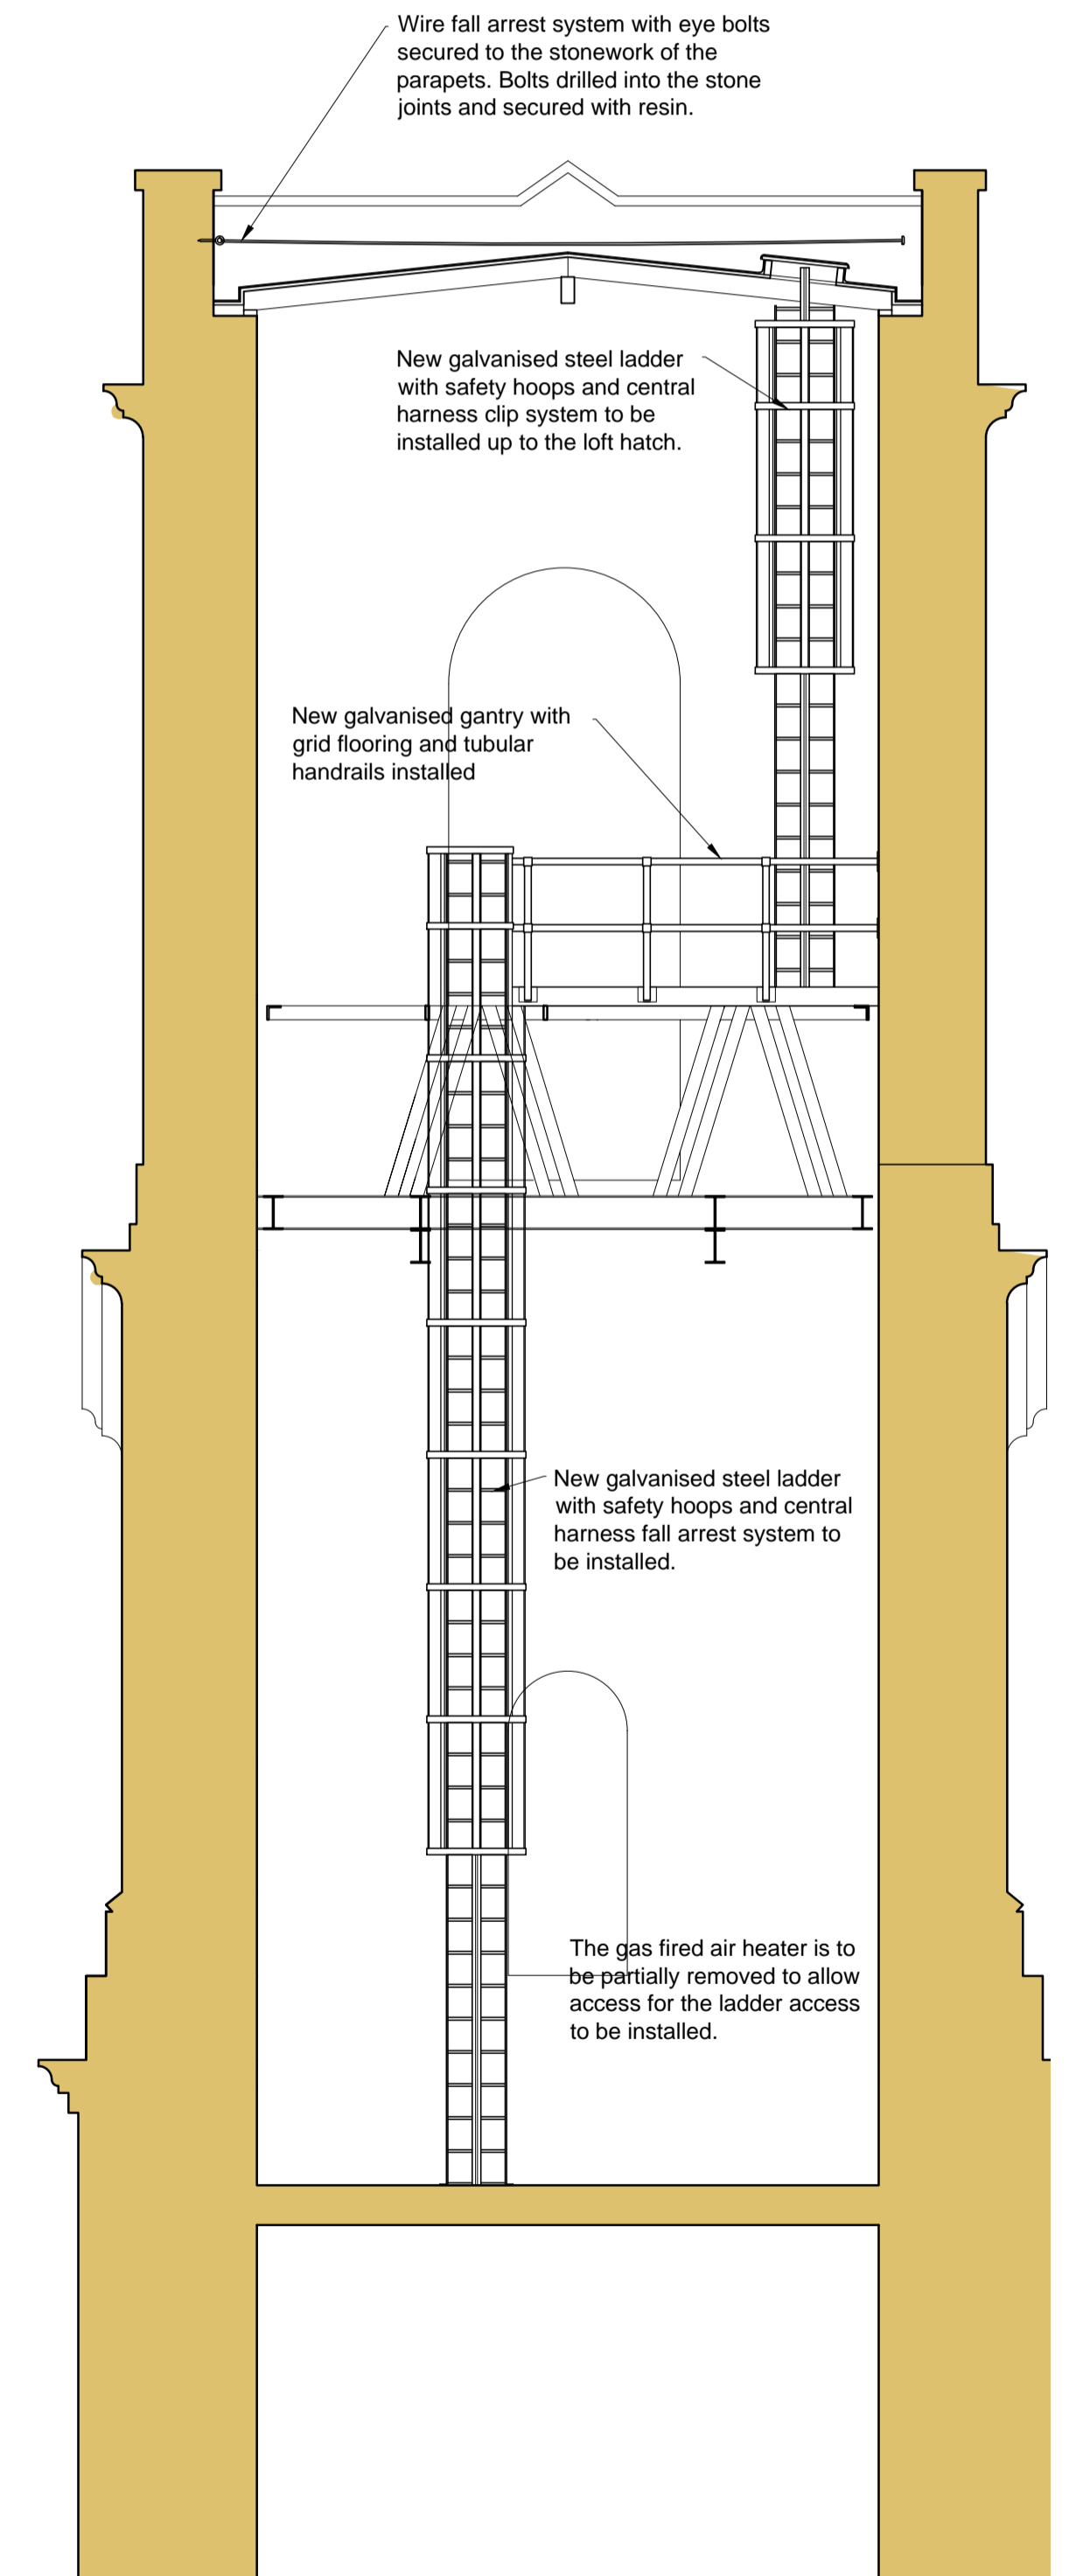

EXISTING PART TOWER SECTION  
LOOKING EAST 1:50