

100
0 10
Millimetres



DO NOT SCALE

KEY:

-  New trees
-  Buffer planting
-  Grassed area
-  Car Park
-  Playground / MUGA
-  Paths
-  Outdoor teaching / breakout areas
-  Drop off area
-  Entrance Plaza
-  Community Centre play area
-  Nursery & Reception play areas
-  Habitat area

SAFETY, HEALTH AND ENVIRONMENTAL INFORMATION

In addition to the hazards/risks normally associated with the types of work detailed on this drawing, note the following:

CONSTRUCTION

N/A

MAINTENANCE/CLEANING

N/A

DECOMMISSIONING/DEMOLITION

N/A

It is assumed that all works will be carried out by a competent contractor working, where appropriate, to an approved method statement

Rev.	Date	Description	By	Chk'd	App'd
P07	27.07.17	UPDATE ROAD 24 ALIGNMENT	BC	JH	NM
P06	25.07.17	UPDATE ROAD 24 ALIGNMENT	BC	JH	NM
P05	16.03.17	MINOR AMENDMENTS	BC	JH	NM
P04	10.03.17	ISSUE FOR INFORMATION	BC	JH	NM
P03	17.02.17	MINOR AMENDMENTS	BC	JH	NM
P02	09.02.17	ISSUE FOR COORDINATION	BC	JH	NM
P01	07.02.17	ISSUE FOR INTERNAL REVIEW AND COMMENT	BC	JH	NM

FIT FOR INFORMATION

ATKINS S2



4th Floor
The Octagon
27 Middleborough
Colchester
CO1 1TG
Tel: +44 (0)1206 732000
Fax: +44 (0)1206 732020
Copyright © Atkins Limited (2016) www.atkinsglobal.com

WOKINGHAM BOROUGH COUNCIL

MATTHEWSGREEN PRIMARY SCHOOL & COMMUNITY FACILITY

EXTERNAL GENERAL ARRANGEMENT

Scale	Designed	Drawn	Checked	Authorised
1:500	JH	BC	JH	NM
Original Size	Date	Date	Date	Date
A1	14/02/17	18/01/17	18/01/17	18/01/17
Drawing Number	Revision			
5147552-ATK-EXT-ZZ-DR-L-0001	P07			

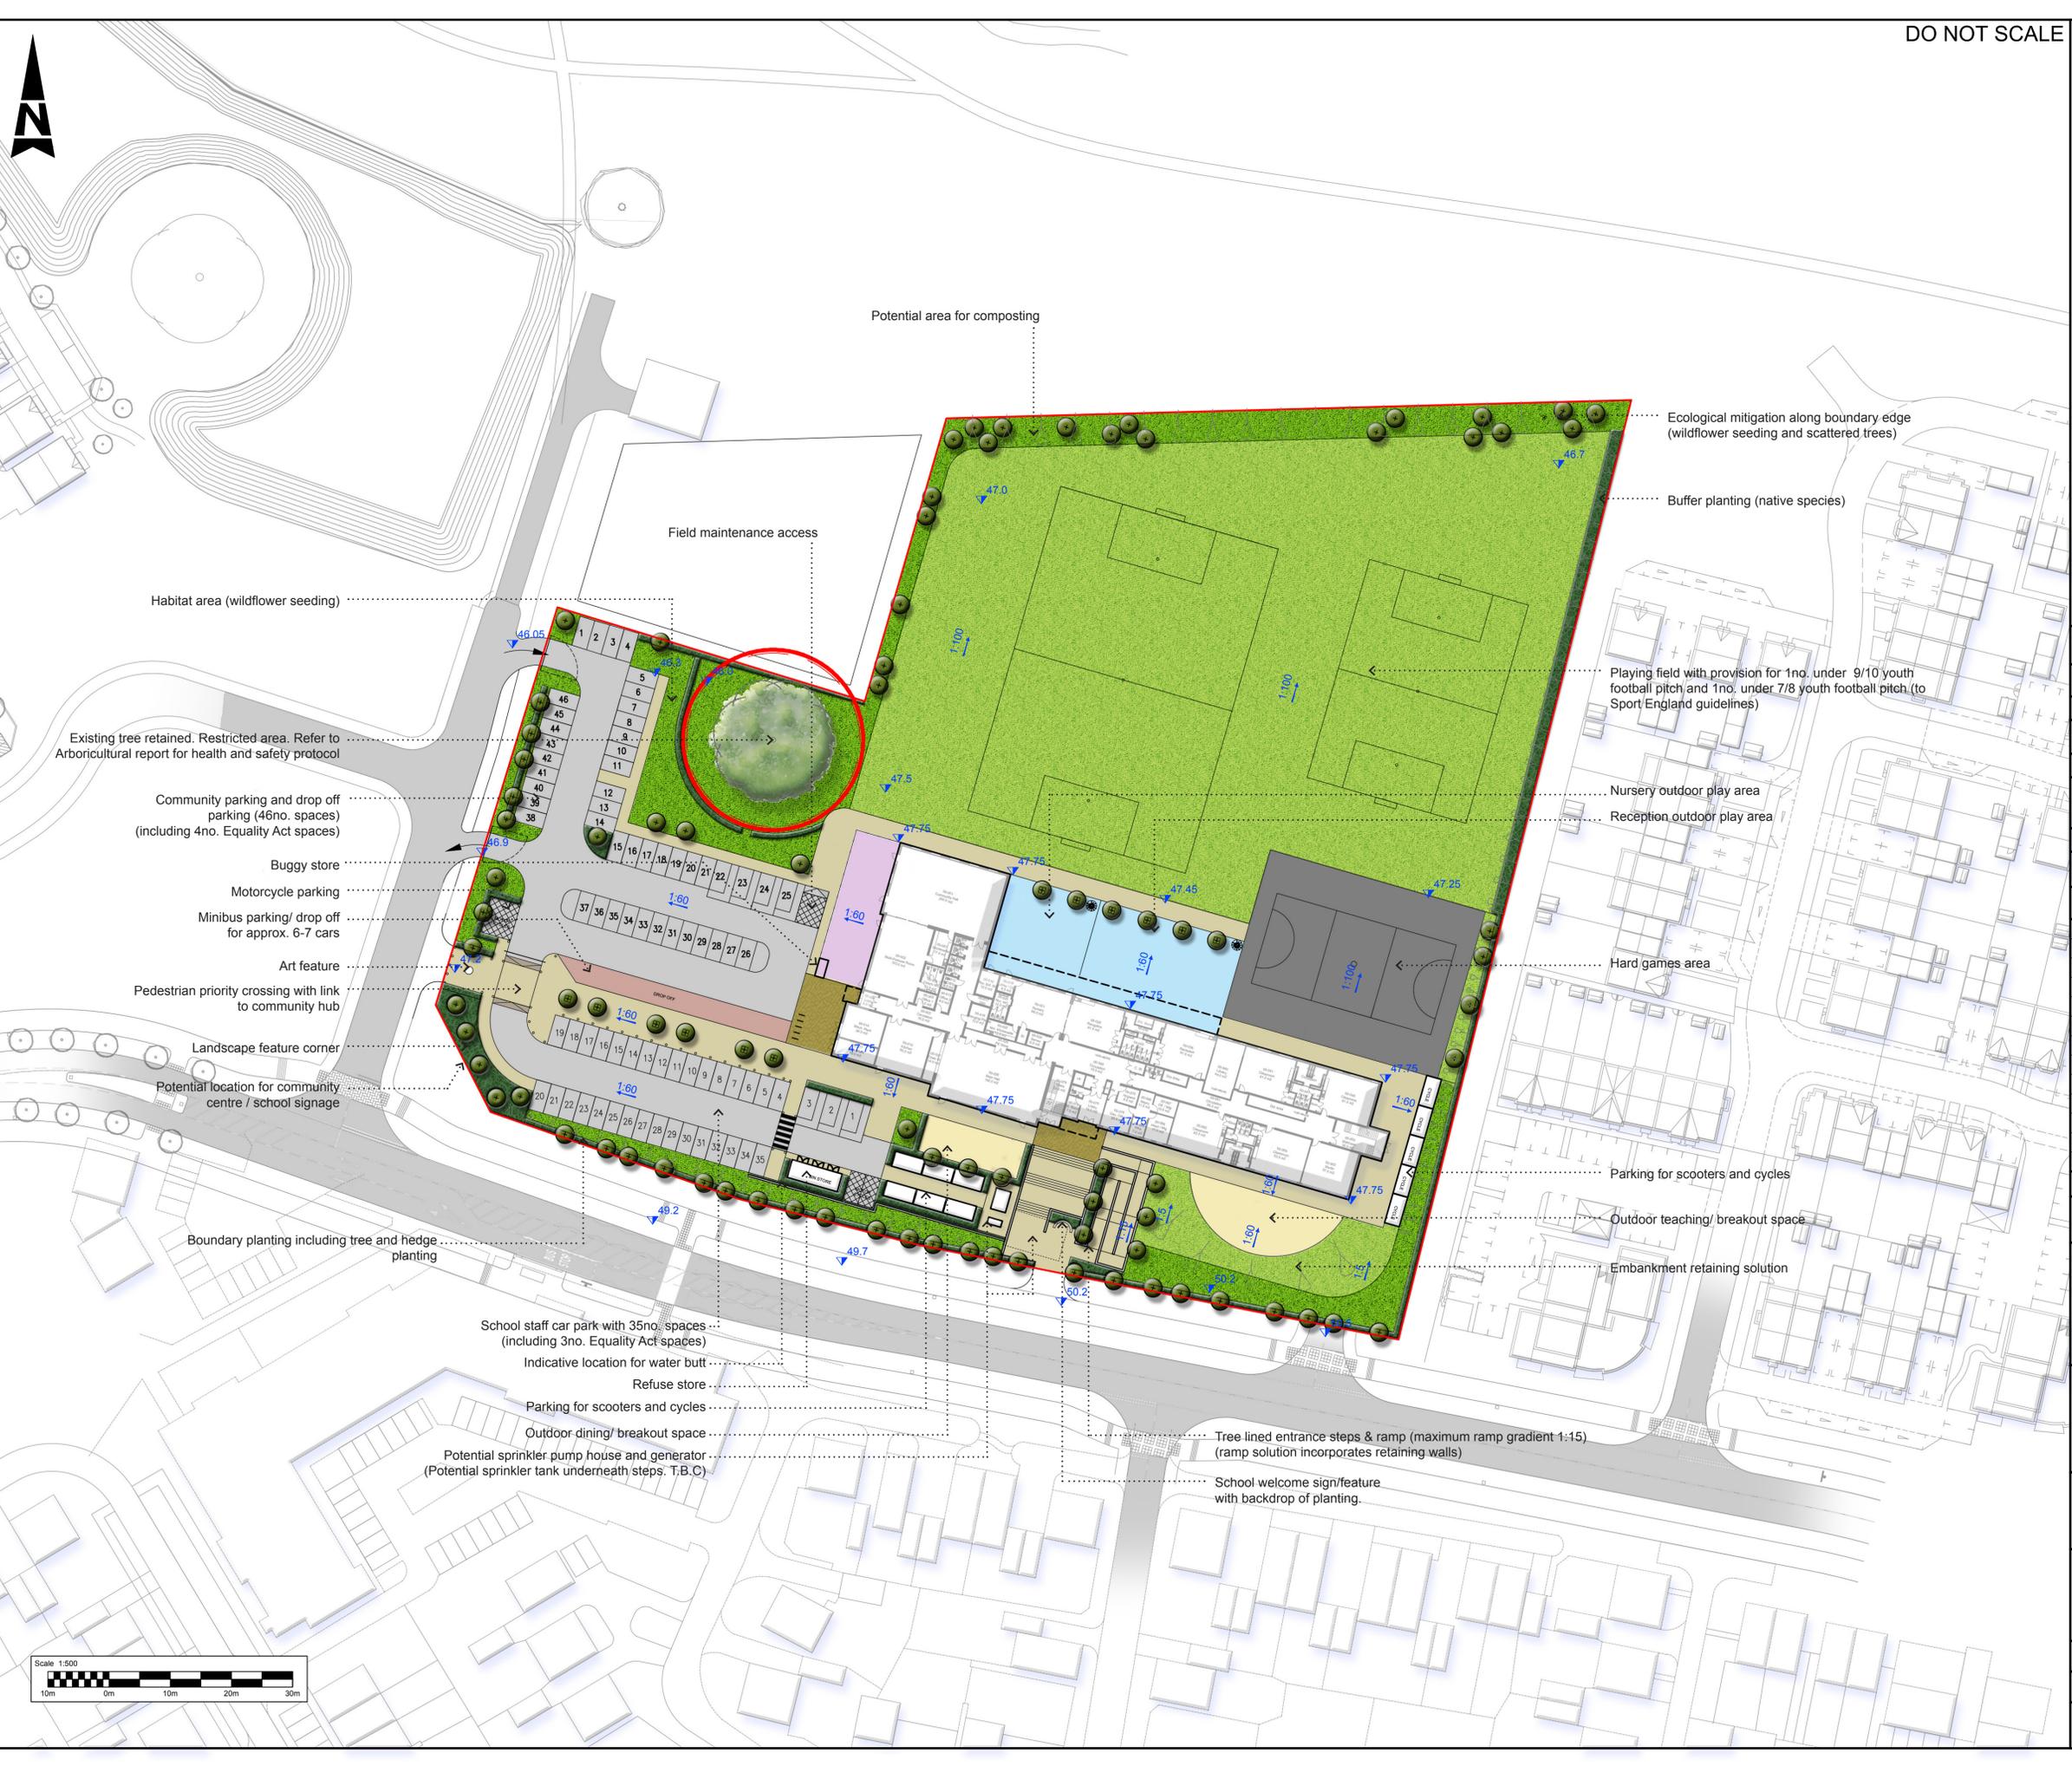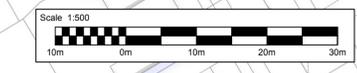

USER: CLEM1389 Date: 27/17/17 09:38:53
 Filename: P:\GIS\GIS\Projects\14683\14752_Matthewsgreen Primary School\14752-ATK-EXT-ZZ-DR-L-0001 External General Arrangement.dwg