




HALL FOR CORNWALL BASEMENT

Rev E Dim of retain'g wall from
gl F amen'd 290796
Rev D Setting out issue 230796
Rev C Basement amended 011295
Rev B Dimensions added 260995
Rev A General revisions
CITY HALL FOR CORNWALL
PROPOSAL - BASEMENT
Scale 1:200
dwg. no. A/L(10)1E
date: 18 May 1995




This drawing is copyright. Do not scale. Only figured dimensions are to be worked from. Contractor must check all drawings on site. Any discrepancies must be reported to the architect before proceeding.

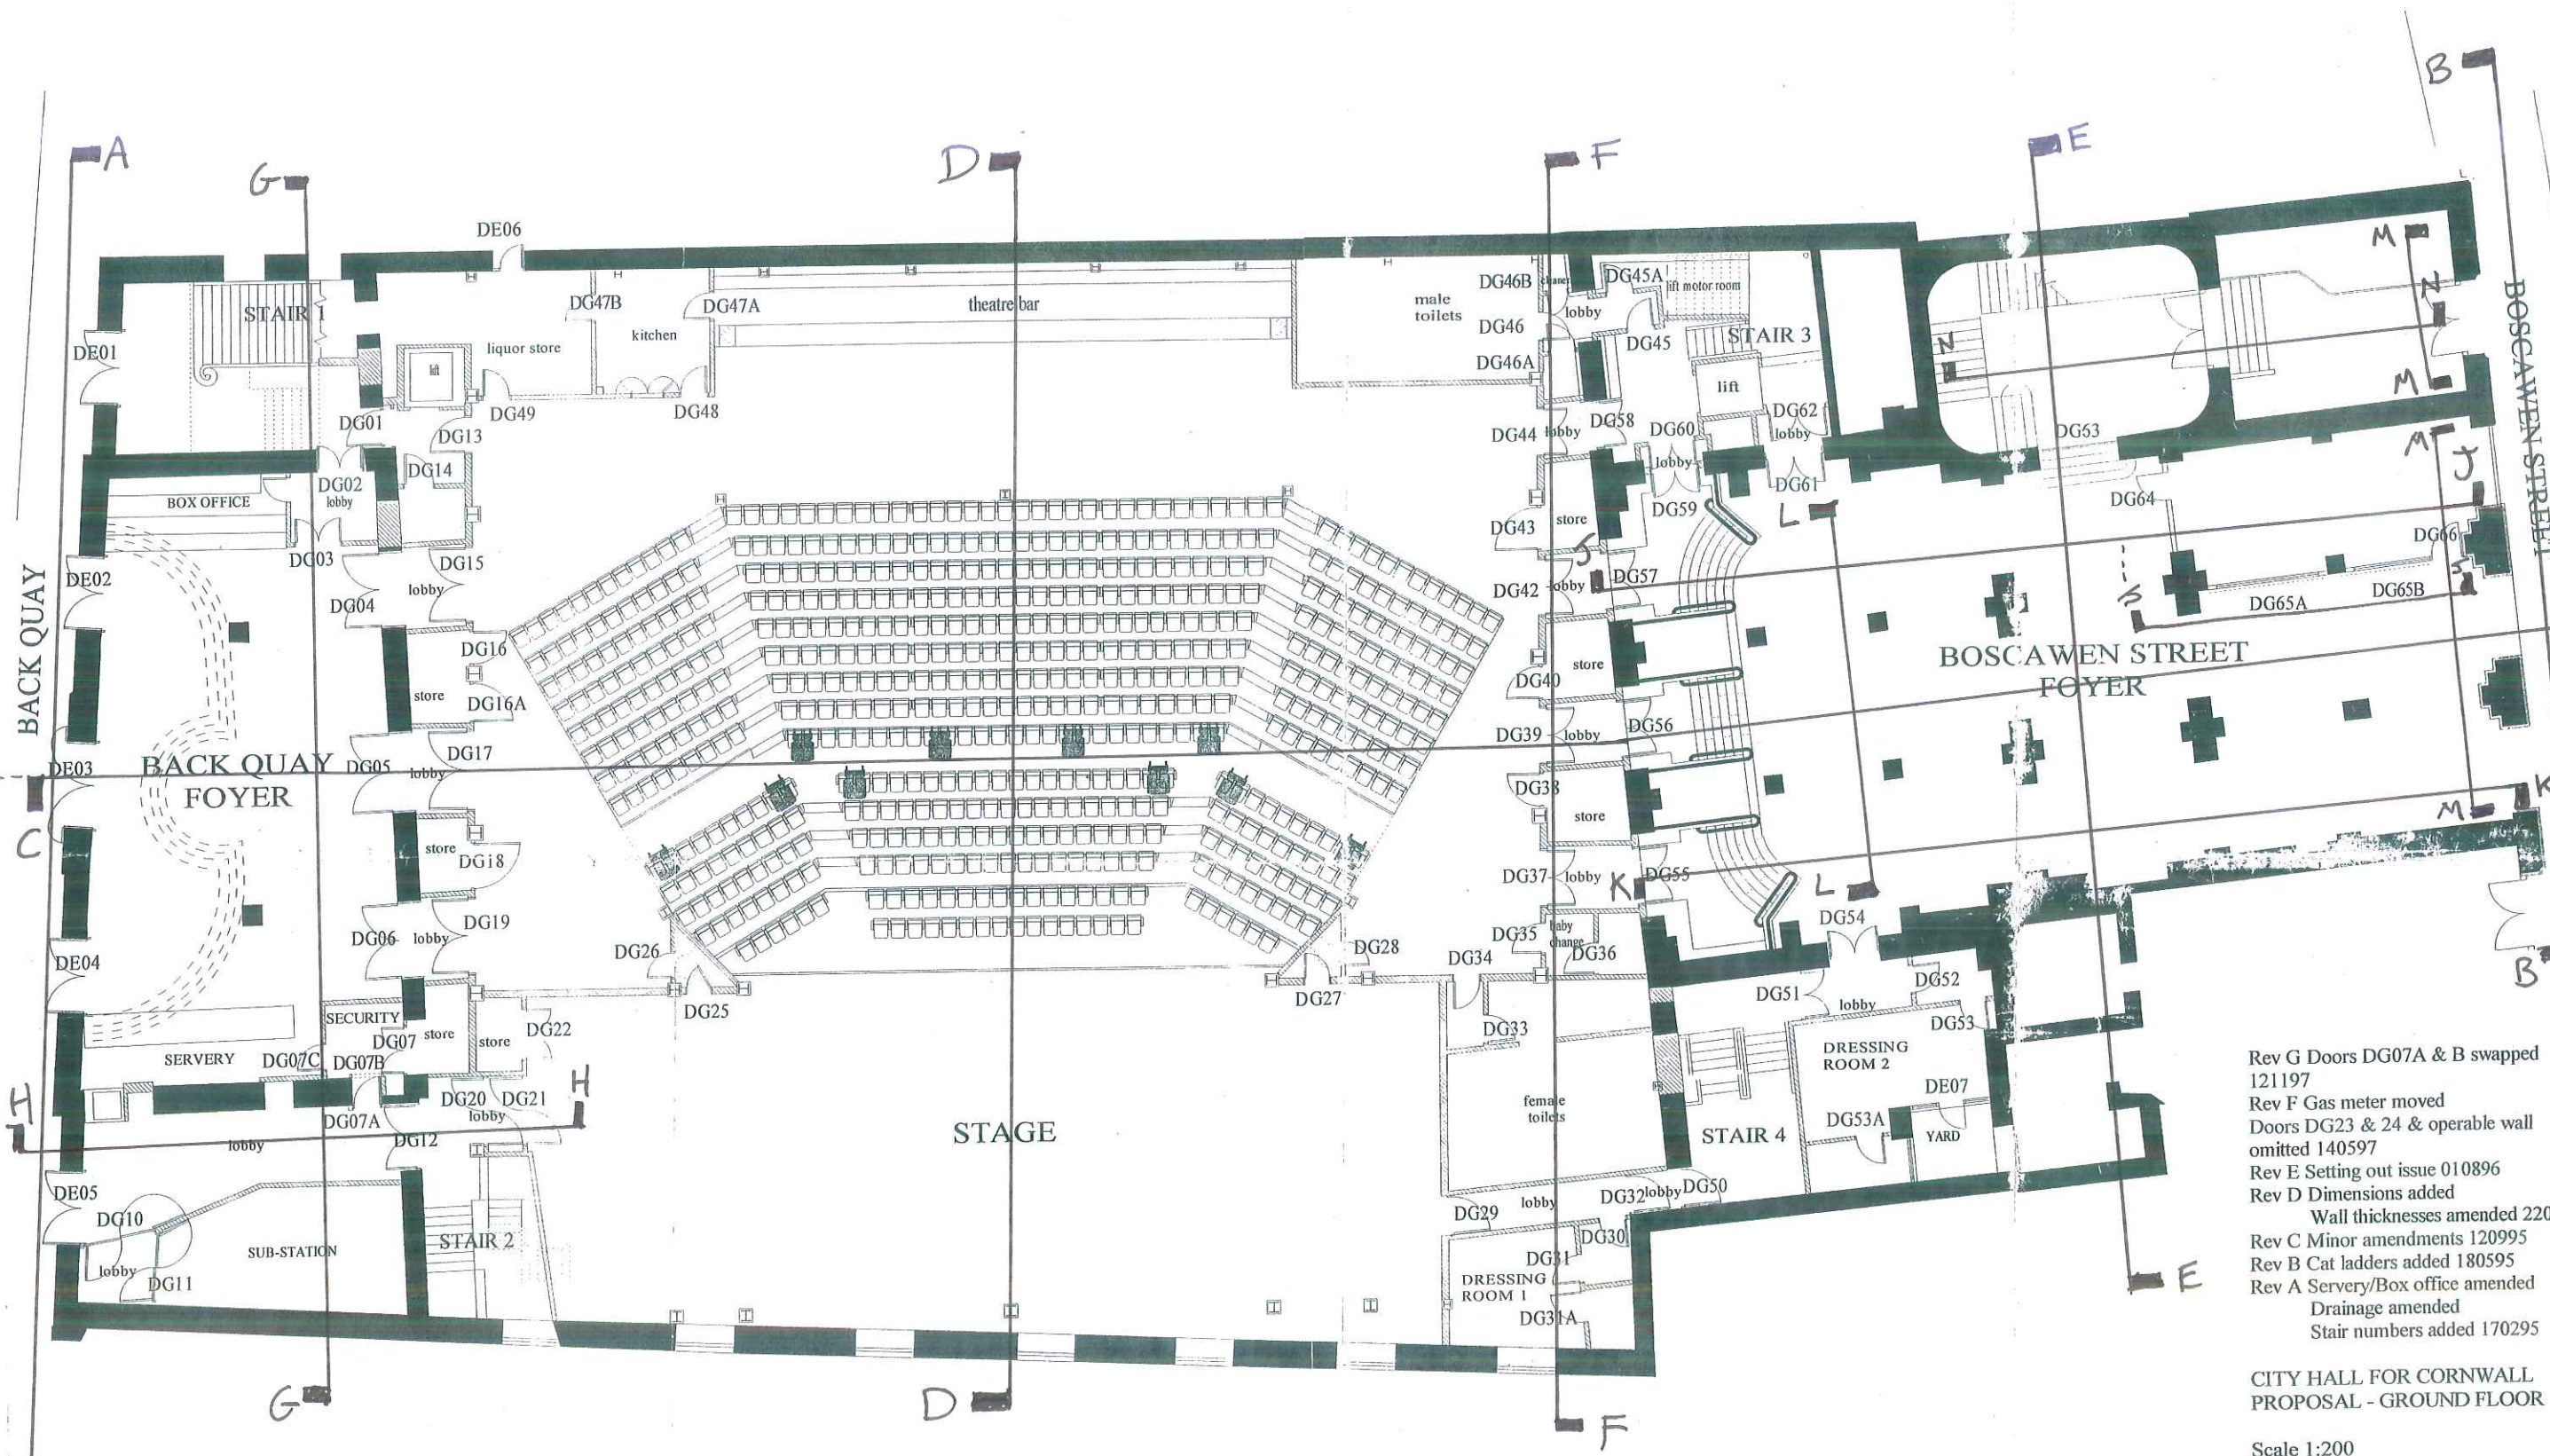

- Rev G Doors DG07A & B swapped 121197
- Rev F Gas meter moved
- Doors DG23 & 24 & operable wall omitted 140597
- Rev E Setting out issue 010896
- Rev D Dimensions added
- Wall thicknesses amended 220995
- Rev C Minor amendments 120995
- Rev B Cat ladders added 180595
- Rev A Servery/Box office amended
- Drainage amended
- Stair numbers added 170295


**CITY HALL FOR CORNWALL
PROPOSAL - GROUND FLOOR**

Scale 1:200
dwg. no. A/L(11)1G
date: 18 May 1995

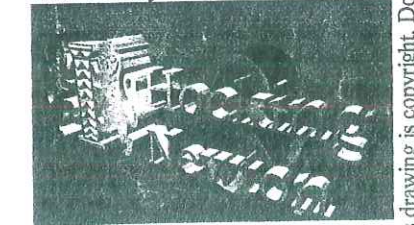

HOCKING & NEWTON (ARCHITECTS) LTD
ST MARY'S HOUSE • COMMERCIAL ROAD • FERRIS • TR10 8QG • 01326-37131/


This drawing is copyright. Do not scale. Only figured dimensions are to be worked from. Contractor must check all drawings on site. Any discrepancies must be reported to the architect before proceeding.

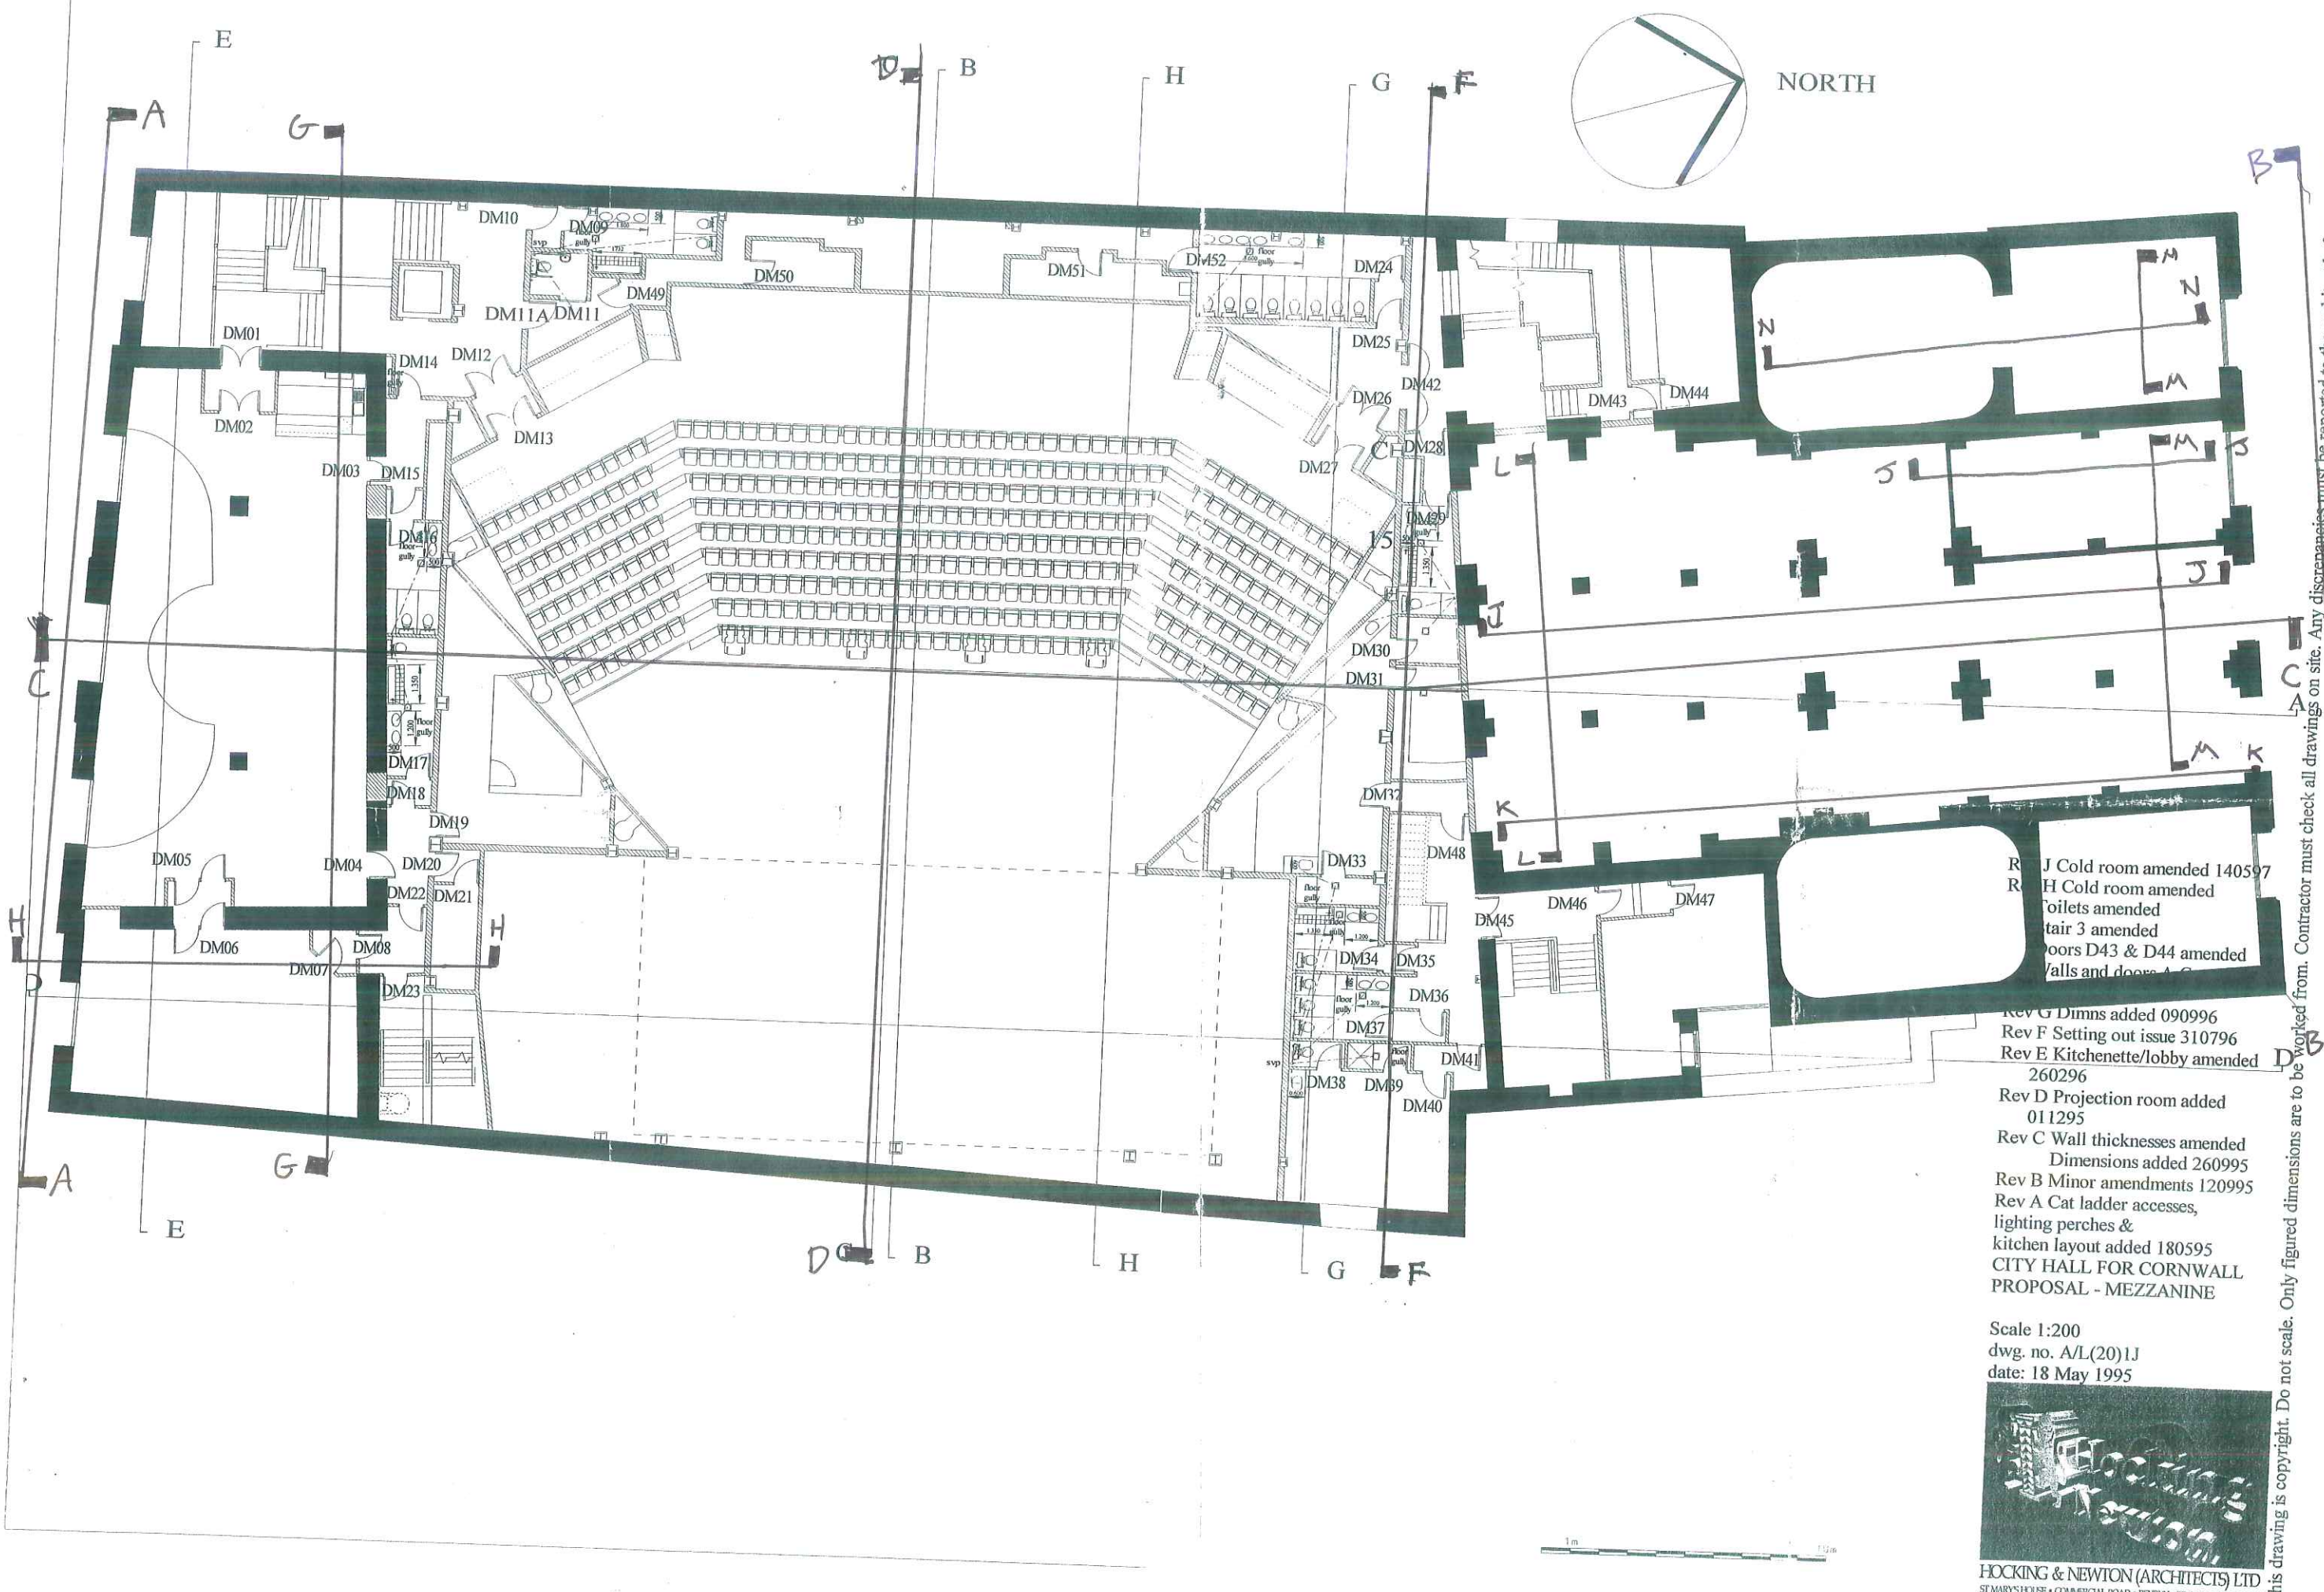

Rev J Cold room amended 140597
 Rev H Cold room amended
 Toilets amended
 stair 3 amended
 doors D43 & D44 amended
 walls and doors A, C, G


Rev G Dimms added 090996
 Rev F Setting out issue 310796
 Rev E Kitchenette/lobby amended 260296
 Rev D Projection room added 011295
 Rev C Wall thicknesses amended
 Dimensions added 260995
 Rev B Minor amendments 120995
 Rev A Cat ladder accesses, lighting perches & kitchen layout added 180595
CITY HALL FOR CORNWALL PROPOSAL - MEZZANINE

Scale 1:200
 dwg. no. A/L(20)1J
 date: 18 May 1995

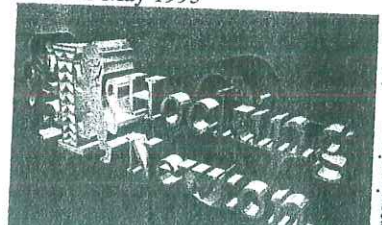


HOCKING & NEWTON (ARCHITECTS) LTD
 ST MARY'S HOUSE • COMMERCIAL ROAD • PENRYN • TRURO • CORNWALL • TR9 8QG • 01323-37341

This drawing is copyright. Do not scale. Only figured dimensions are to be worked from. Contractor must check all drawings on site. Any discrepancies must be reported to the architect before proceeding.

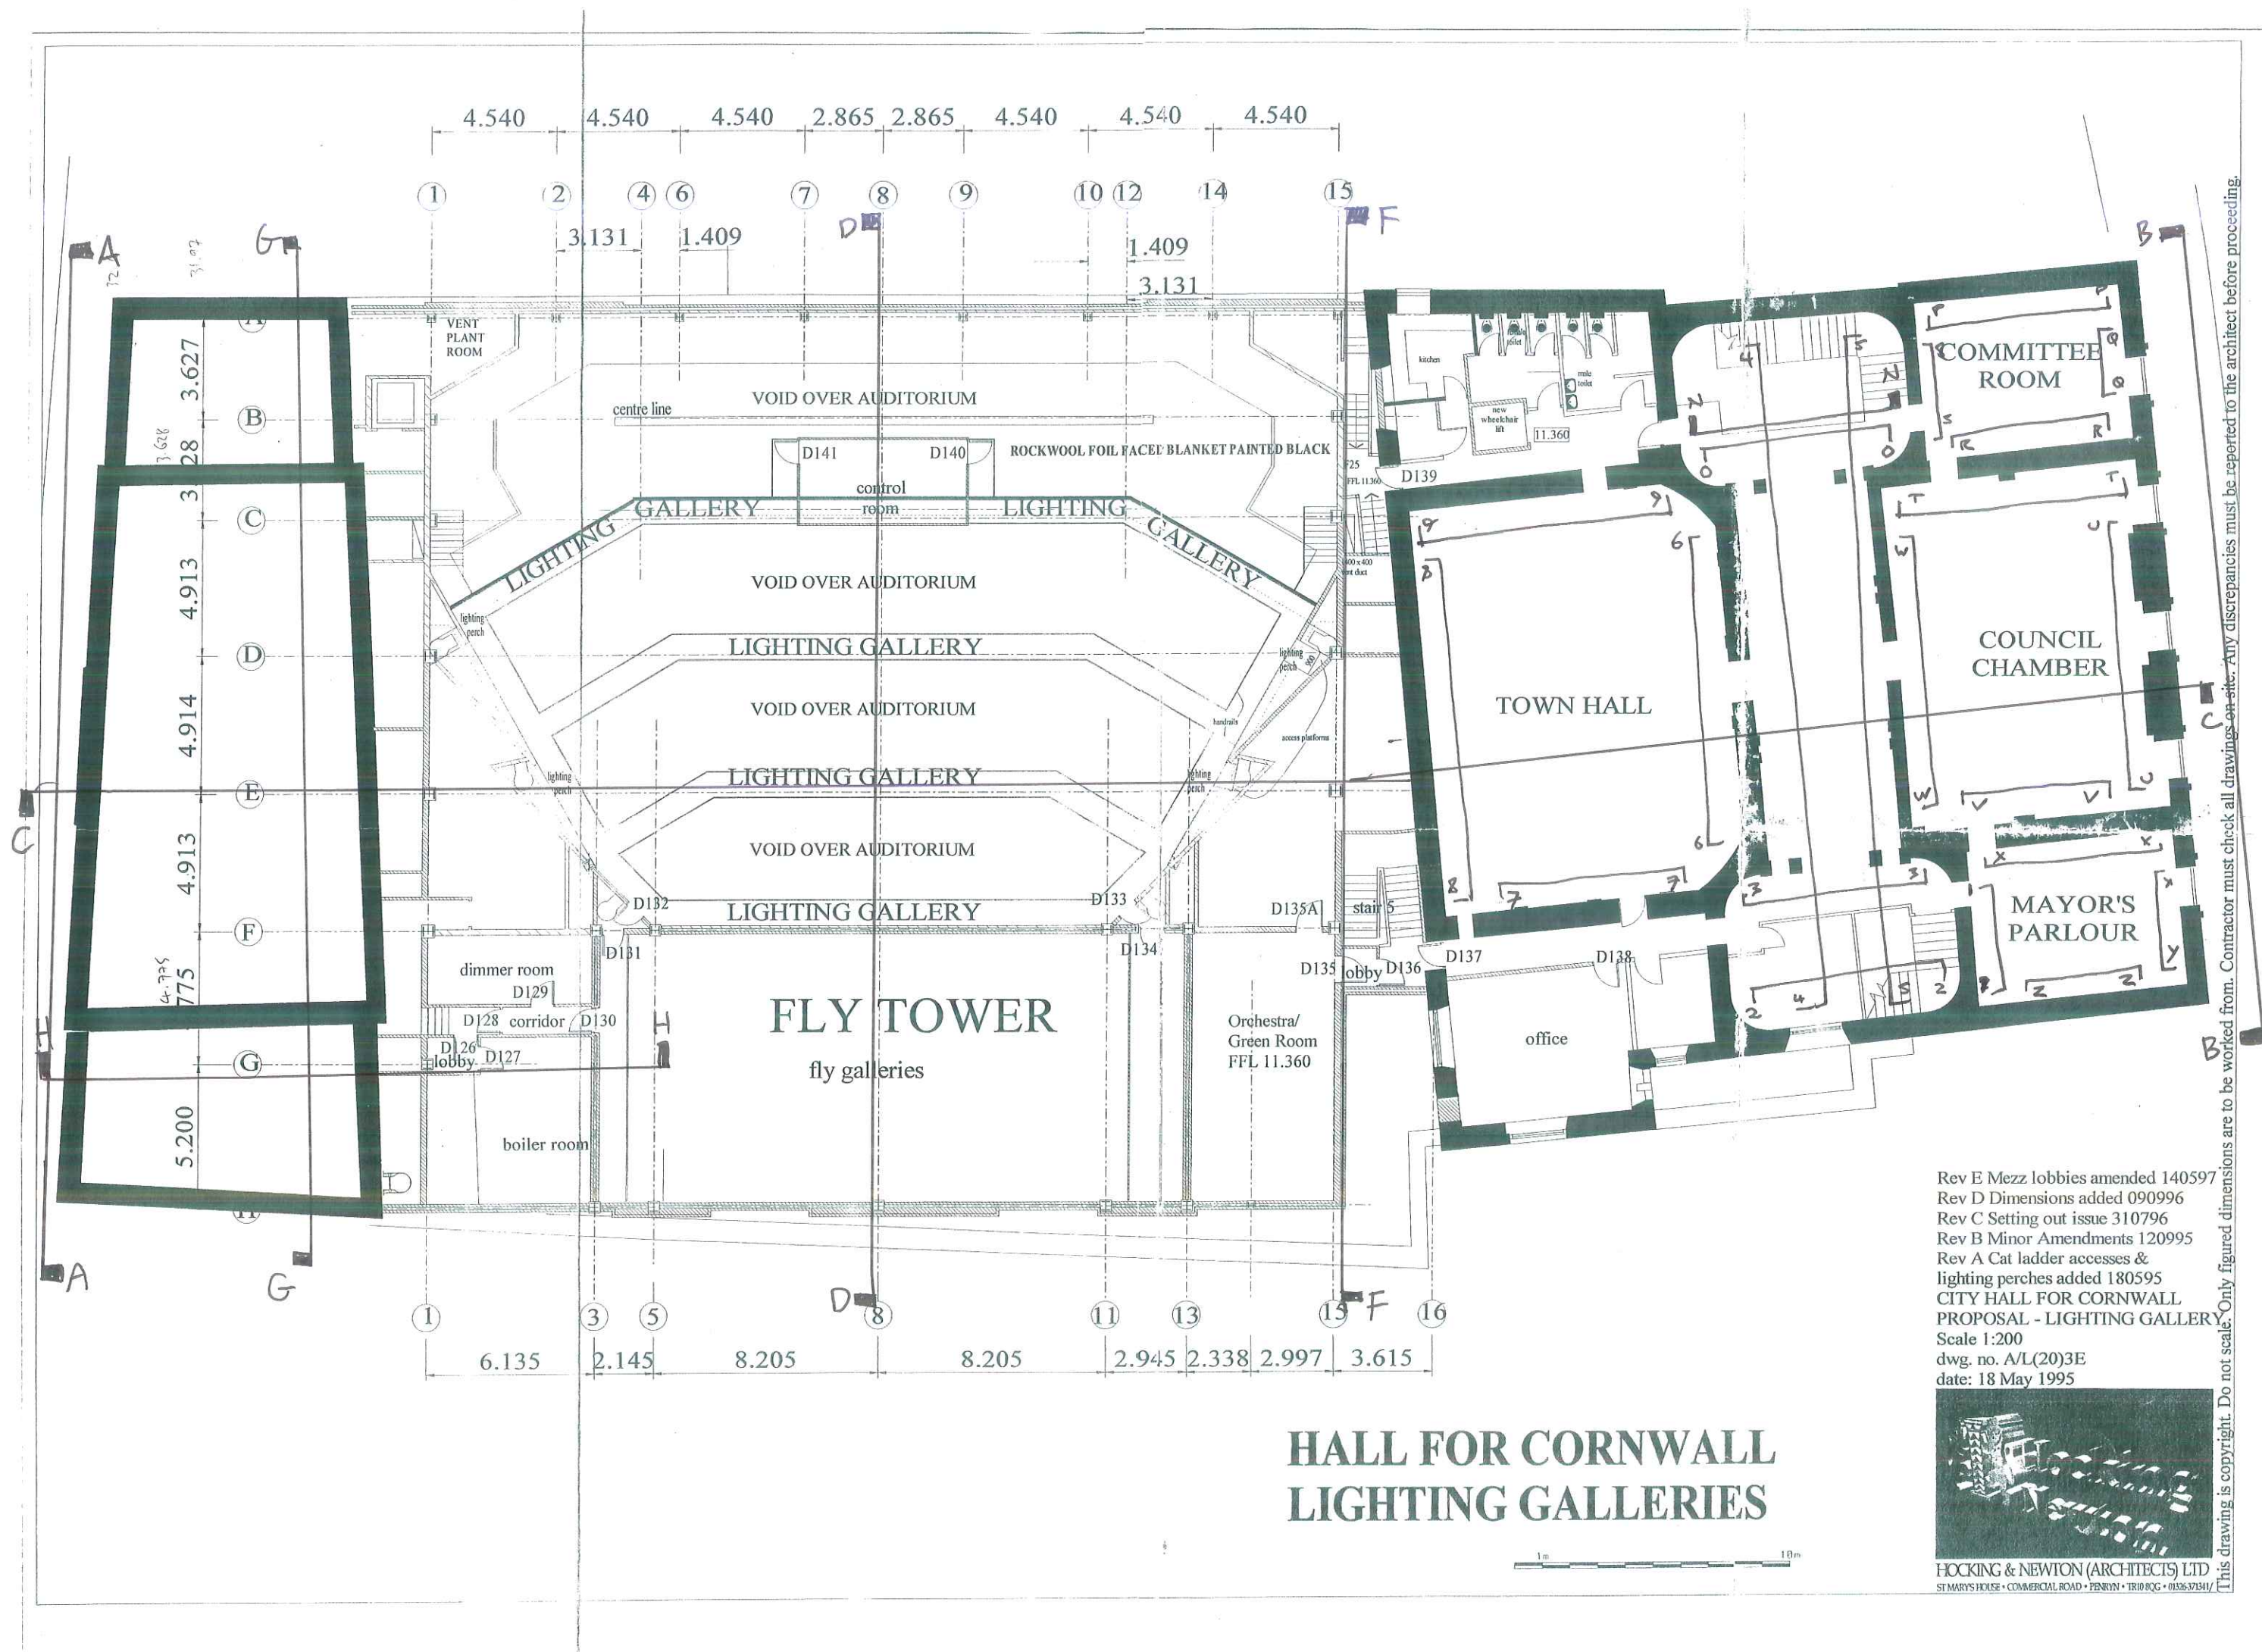

HALL FOR CORNWALL LIGHTING GALLERIES

Rev E Mezz lobbies amended 140597
 Rev D Dimensions added 090996
 Rev C Setting out issue 310796
 Rev B Minor Amendments 120995
 Rev A Cat ladder accesses &
 lighting perches added 180595
 CITY HALL FOR CORNWALL
 PROPOSAL - LIGHTING GALLERY
 Scale 1:200
 dwg. no. A/L(20)3E
 date: 18 May 1995

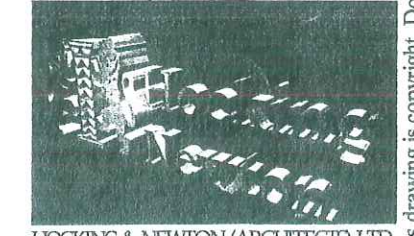

HOCKING & NEWTON (ARCHITECTS) LTD
 ST MARY'S HOUSE • COMMERCIAL ROAD • PENRYN • TR10 0QG • 01326 379341

This drawing is copyright. Do not scale. Only figured dimensions are to be worked from. Contractor must check all drawings on site. Any discrepancies must be reported to the architect before proceeding.