

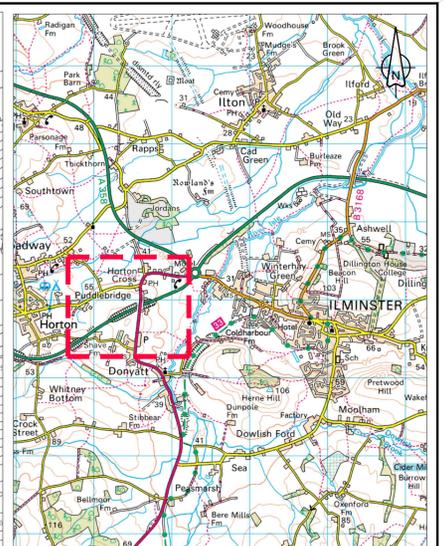
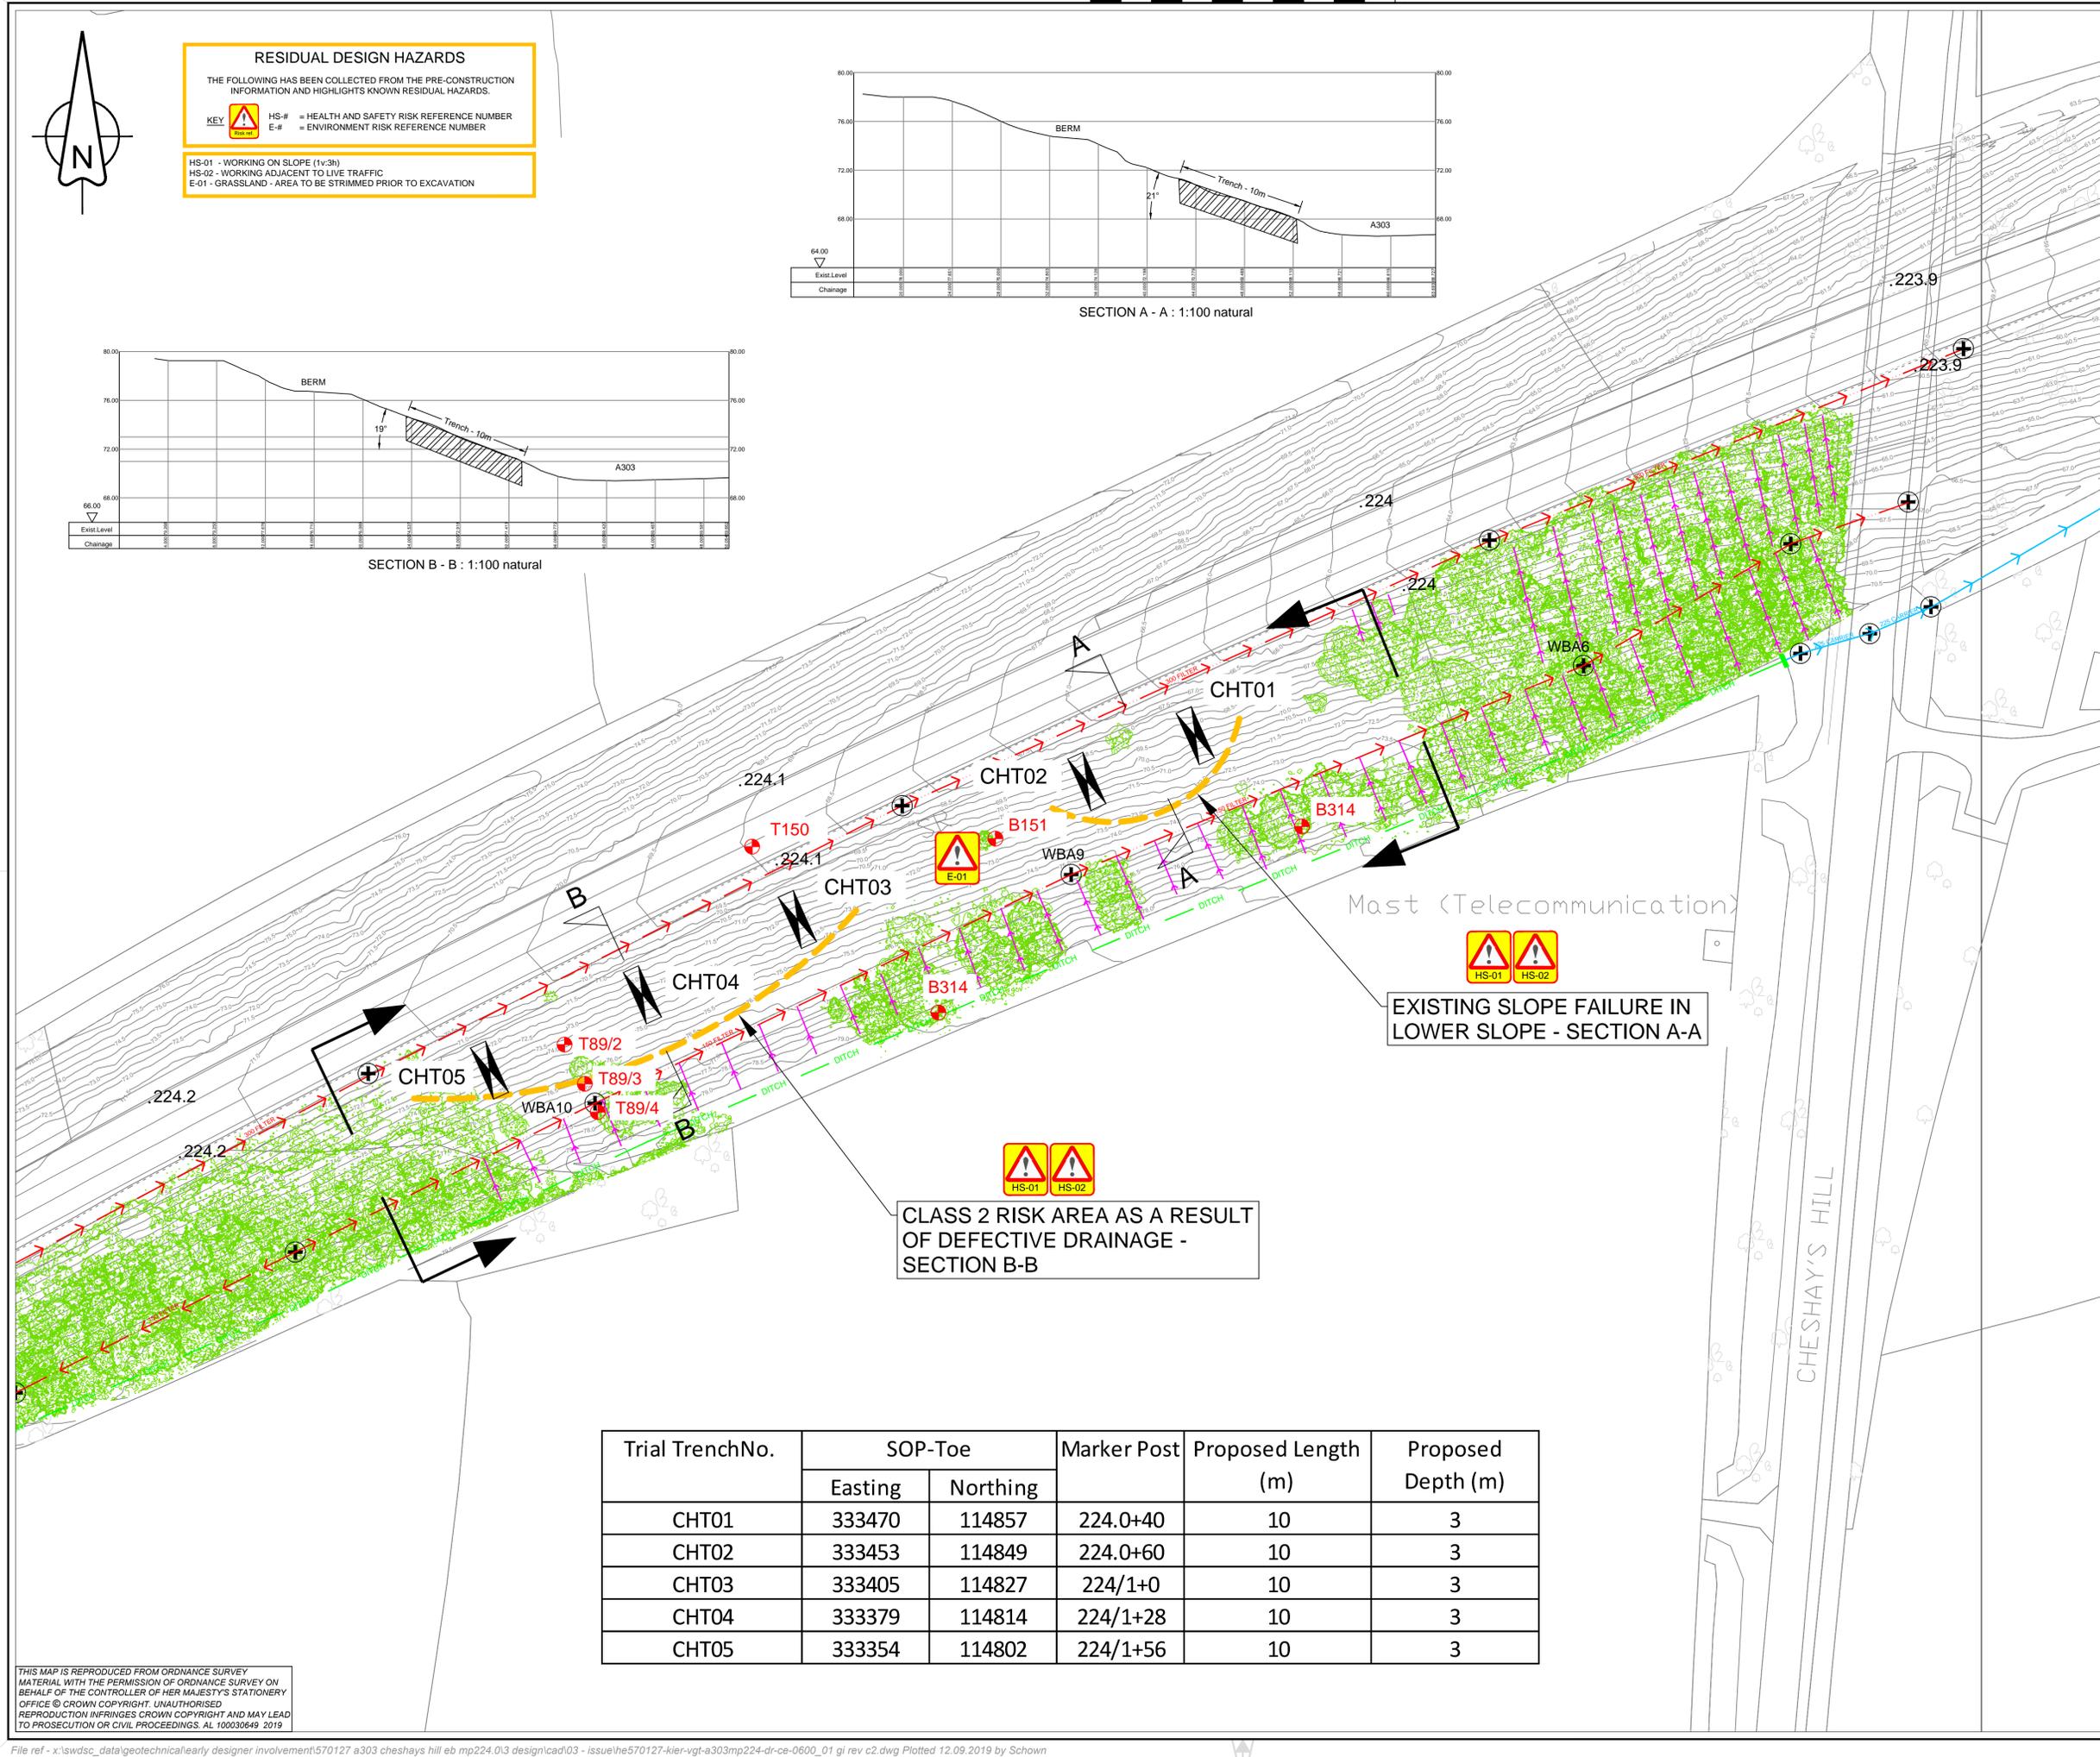


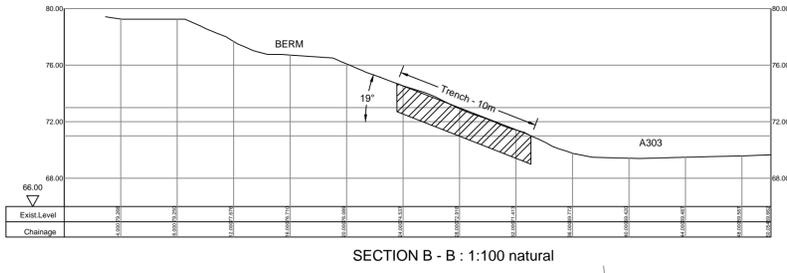

RESIDUAL DESIGN HAZARDS
 THE FOLLOWING HAS BEEN COLLECTED FROM THE PRE-CONSTRUCTION INFORMATION AND HIGHLIGHTS KNOWN RESIDUAL HAZARDS.

KEY
 HS-# = HEALTH AND SAFETY RISK REFERENCE NUMBER
 E-# = ENVIRONMENT RISK REFERENCE NUMBER

HS-01 - WORKING ON SLOPE (1v:3h)
 HS-02 - WORKING ADJACENT TO LIVE TRAFFIC
 E-01 - GRASSLAND - AREA TO BE STRIPPED PRIOR TO EXCAVATION

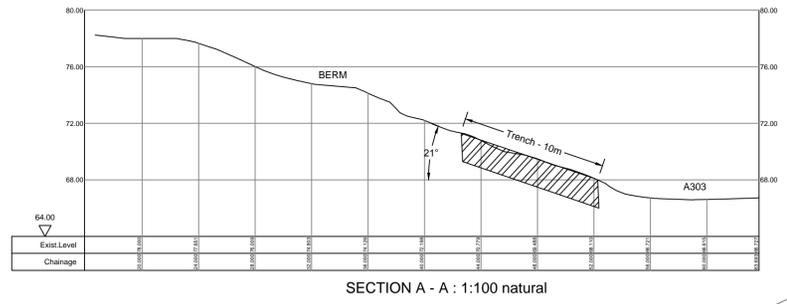

- NOTES**
- DO NOT SCALE FROM THIS DRAWING
 - THE GROUND INVESTIGATION SHALL BE UNDERTAKEN IN ACCORDANCE WITH THE TASK ORDER PROVIDED AS PART OF THE TECHNICAL SURVEYS AND TESTING CONTRACT.
 - AN AREA OF 60 sq. m OF GRASSLAND SHALL BE STRIPPED FOR EACH TRIAL TRENCH MEASURING 10m UP FROM THE VERGE AND 6m WIDE WITH THE PLANNED TRENCH ALONG ONE EDGE OF THE AREA WITH THE REMAINDER BEING USED FOR STORAGE OF ARISING.
 - REQUIREMENTS FOR TRAFFIC MANAGEMENT ON THE TRUNK SHALL BE AGREED WITH HIGHWAYS ENGLAND.

- KEY**
- EXTENTS OF FULL ASSET
 - DETAILED SURVEY
 - COUNTERFORT
 - CARRIER
 - FILTER DRAIN
 - DITCH
 - CATCHPIT
 - TRIAL TRENCH
 - HISTORIC EXPLORATORY HOLE - SEE PRELIMINARY SOURCES STUDY REPORT

C2	HISTORIC EXPLORATORY HOLES ADDED	SC	DF	12-09-19
REV	DETAILS	CHKD	APPD	DATE
DRAWN : SC	DESIGN : SC	CHKD : DF	APPD : DF	DATE : 08/08/19
SUITABILITY : S2		FOR INFORMATION		

CLIENT

AGENT

SCHEME NAME
A303 CHESHAY'S HILL WB MP224

DRAWING TITLE
EXPLORATORY HOLE LOCATION PLAN

ORIG DRAWING SIZE : A1	DIMENSIONS : AS STATED
COPYRIGHT © KIER	SCALE : AS STATED
DRAWING NUMBER	SCHEME REFERENCE No.
PROJECT ORIGINATOR VOLUME	570127
HE570127 - KIER - VGT	
A303MP224 - DR - CE - 0600_01	REVISION
LOCATION TYPE ROLE NUMBER	C 2

Trial TrenchNo.	SOP-Toe		Marker Post	Proposed Length (m)	Proposed Depth (m)
	Easting	Northing			
CHT01	333470	114857	224.0+40	10	3
CHT02	333453	114849	224.0+60	10	3
CHT03	333405	114827	224/1+0	10	3
CHT04	333379	114814	224/1+28	10	3
CHT05	333354	114802	224/1+56	10	3

THIS MAP IS REPRODUCED FROM ORDNANCE SURVEY MATERIAL WITH THE PERMISSION OF ORDNANCE SURVEY ON BEHALF OF THE CONTROLLER OF HER MAJESTY'S STATIONERY OFFICE © CROWN COPYRIGHT. UNAUTHORISED REPRODUCTION INFRINGES CROWN COPYRIGHT AND MAY LEAD TO PROSECUTION OR CIVIL PROCEEDINGS. AL 100030649 2019