


Security Zones

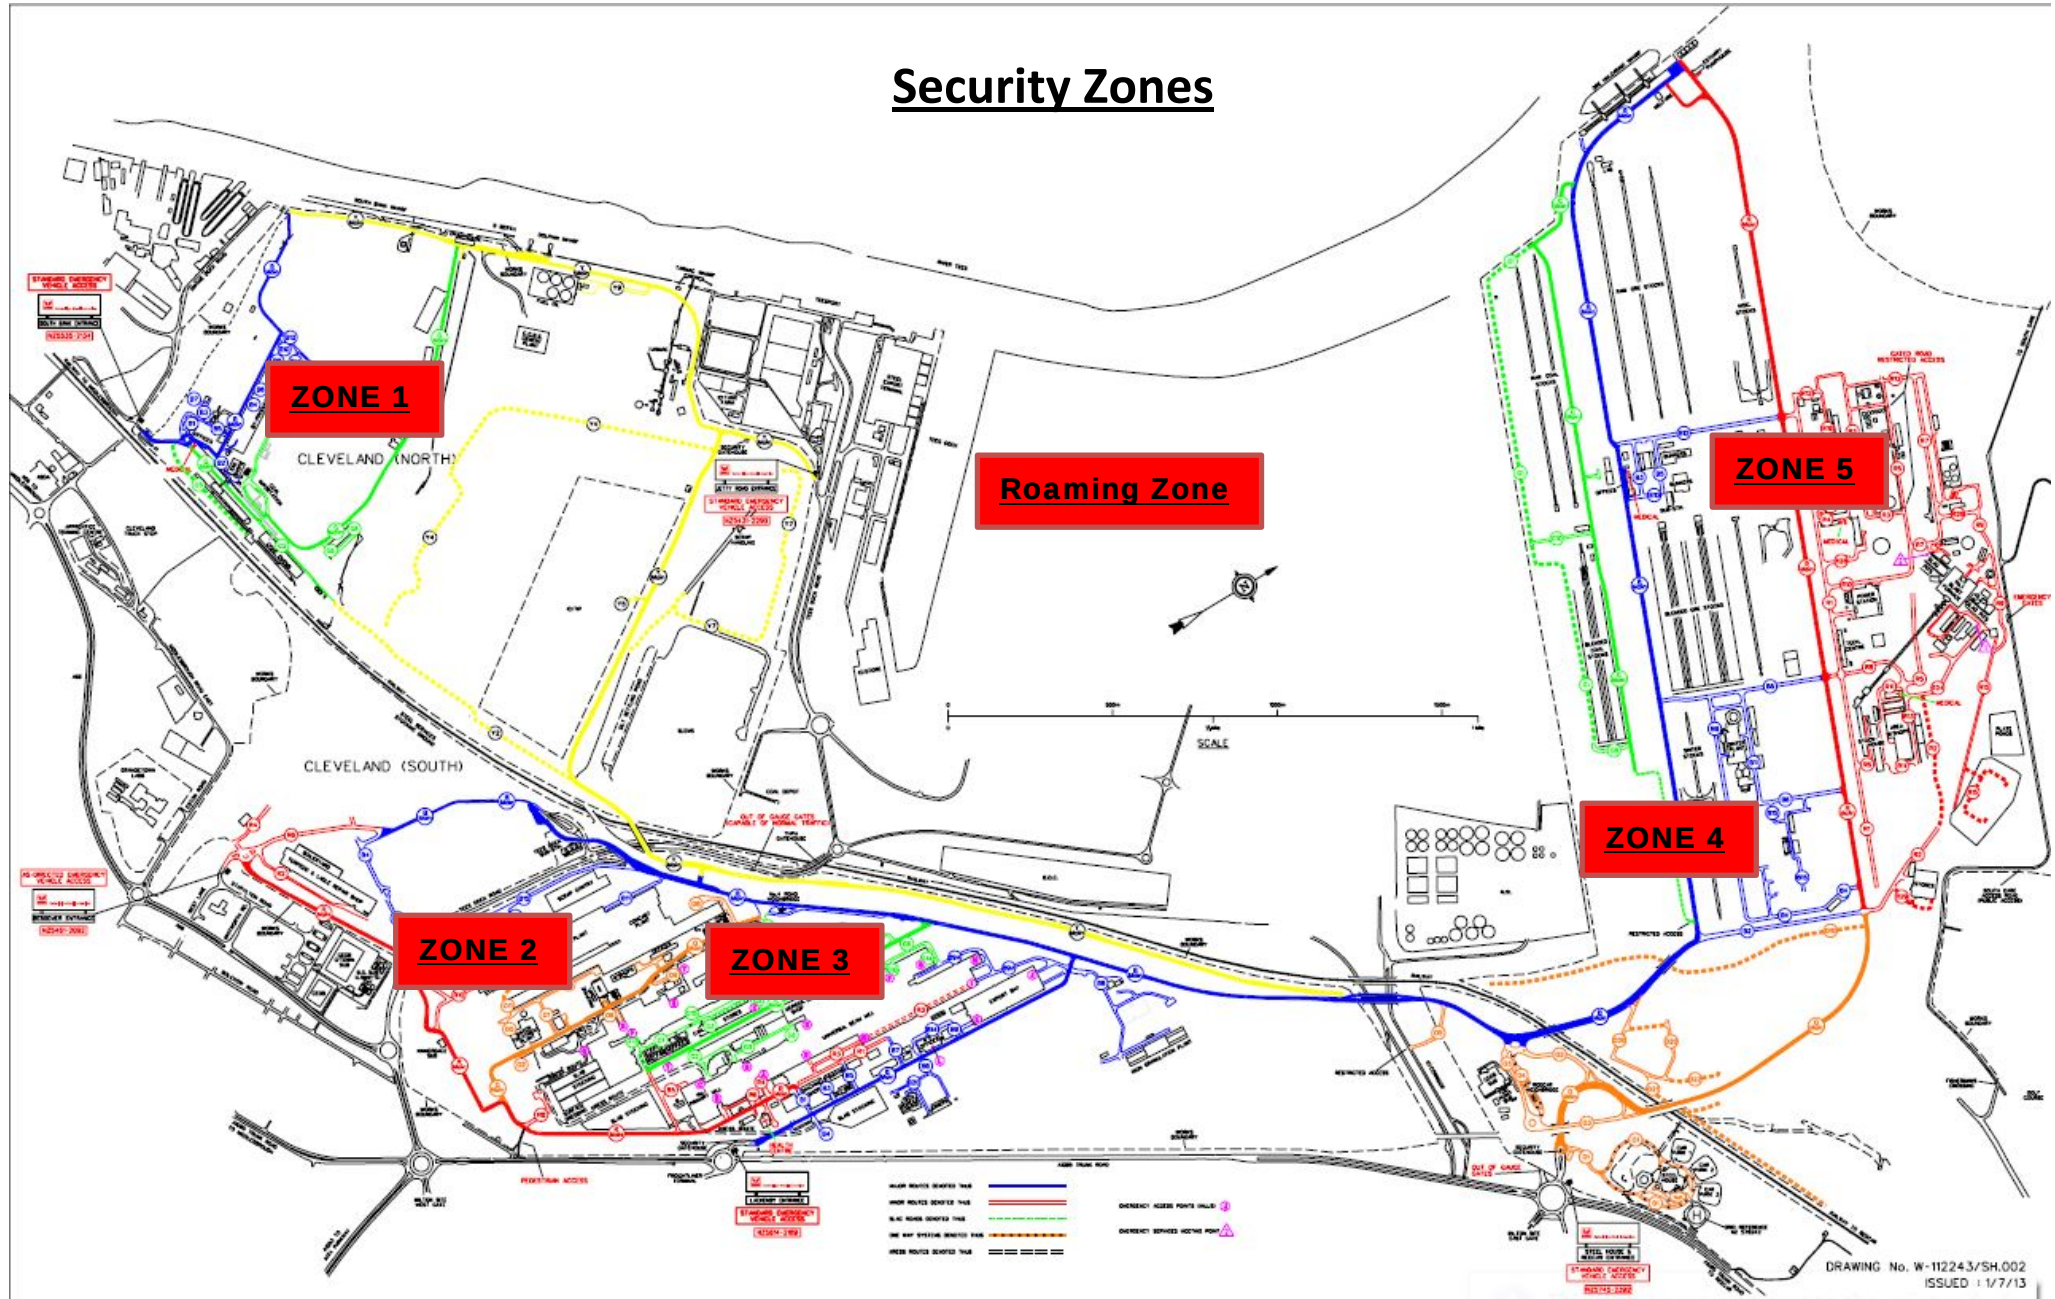

S.S.I. TEESSIDE WORKS
REDCAR, LACKENBY & CLEVELAND WORKS.

DRAWING No. W-112243/SH.002
ISSUED : 1/7/13