
DO NOT SCALE FOR CONSTRUCTION PURPOSES: All dimensions to be checked on site and verified prior to commencing works / manufacture. Any stated dimensions are given in mm unless annotated differently. Any discrepancies to be reported as soon as practicably possible to Crossley Hill Ltd. This drawing is copyright and may not be reproduced in any form or by any means nor for any purpose without written permission of Crossley Hill Ltd.

Notes

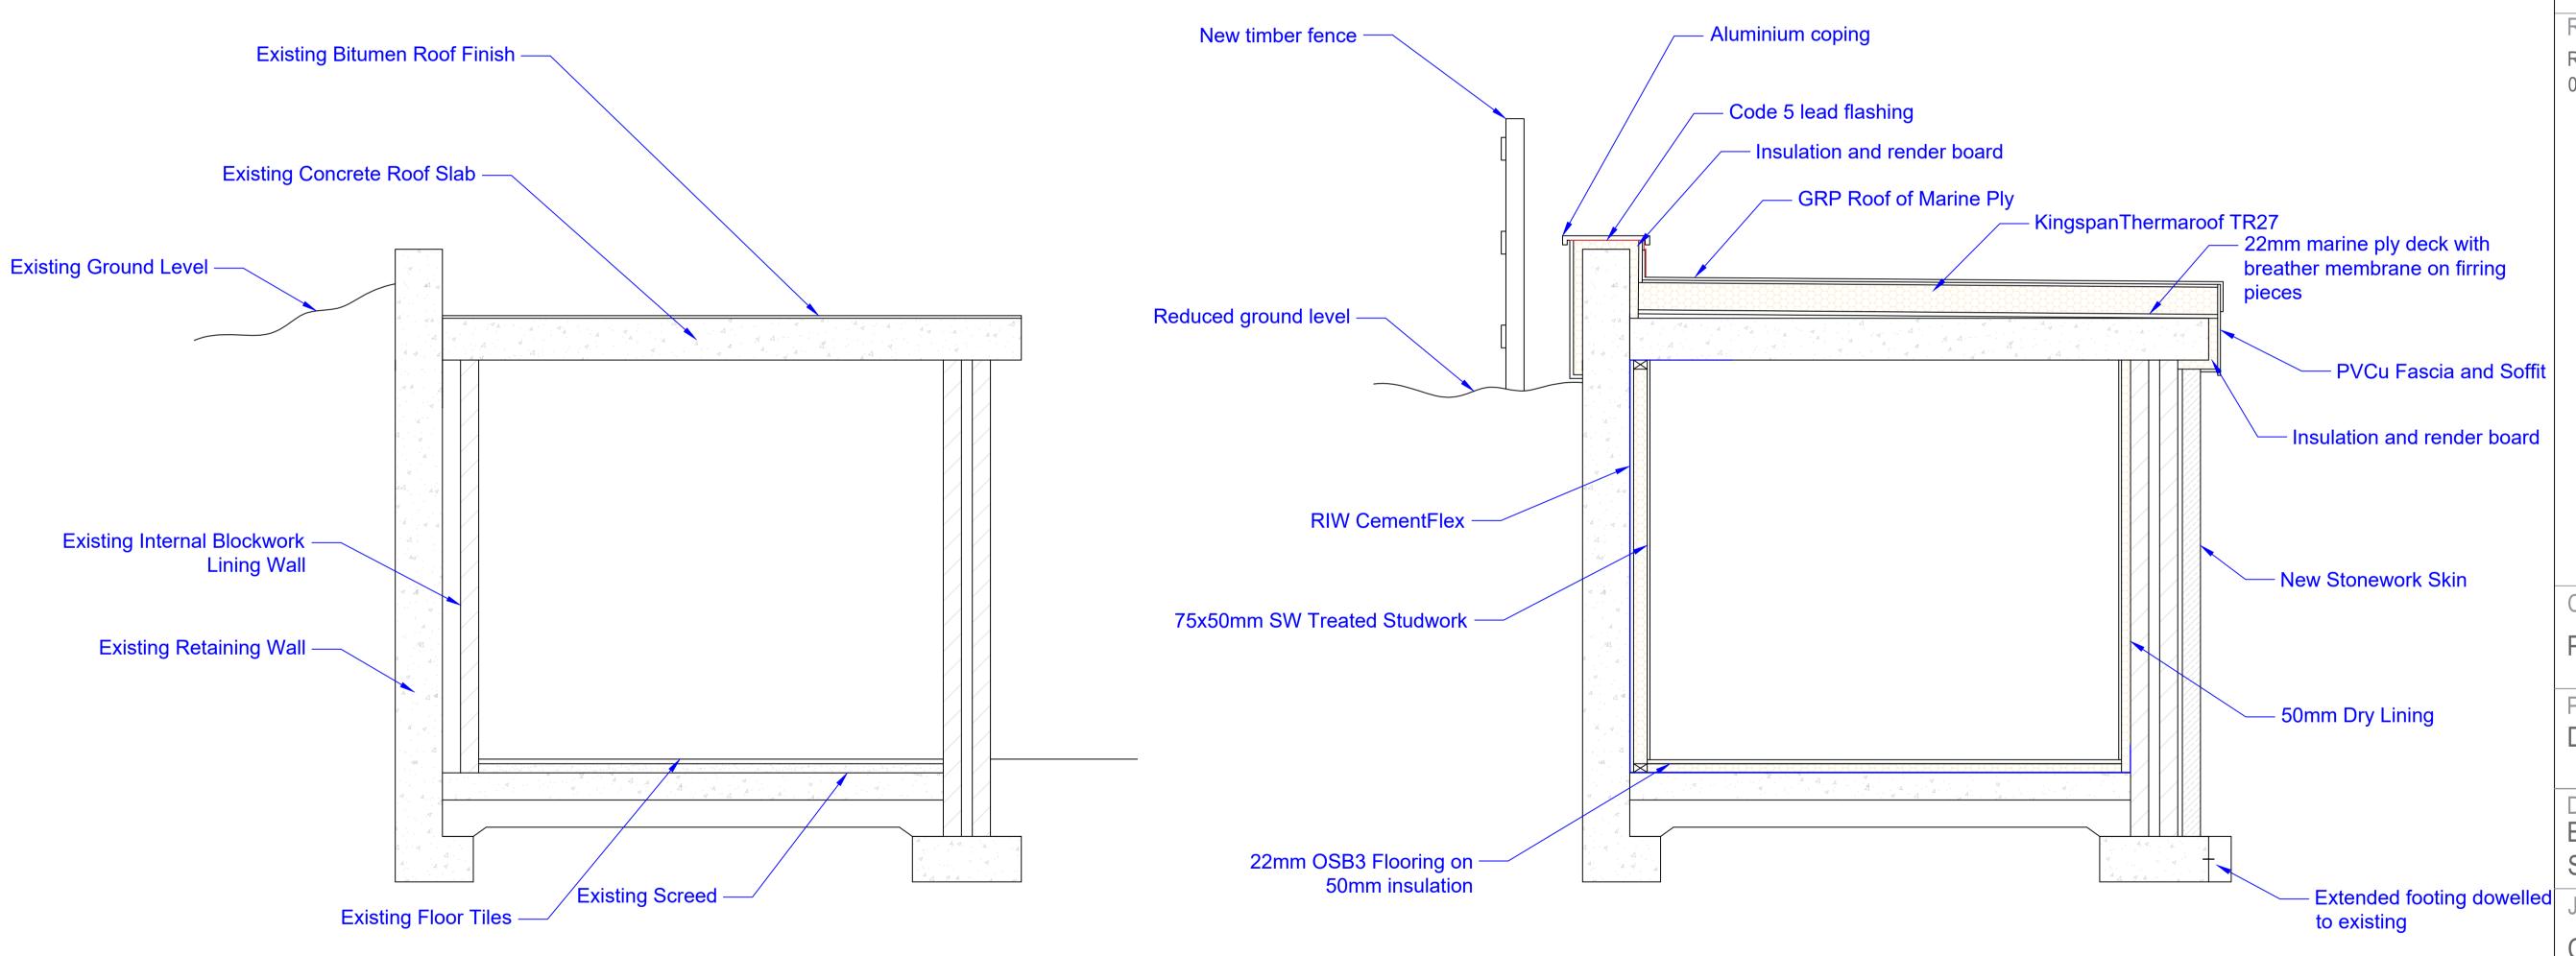

Proposed Section

Existing Section

Revisions

RefDateRevision Detail0XX.XX.XXXXOriginal

A.AA.AAAA Original

Client

PERRANZABULOE PARISH COUNCIL

Property Address

DROSKYN HEAD TOILETS

Drawing Title
EXISTING AND PROPOSED
SECTIONS

Job Number

CH19468

Drawing No: 0003-BR Rev:

Scale: 1:20 Paper Size: A1

Author: DH Checked By: PC



Crossley Hill Chartered Surveyors

5 Frances Street, Truro, Cornwall, TR1 3DN enquiries@chsurveyors.com www.chsurveyors.com