

Title: Lead Detail to Ledges

Application Reference: DC/22/2344/LBC

Drawing Reference: 2108021/SK01

Address: 1-3 East Street, Southwold

Date:


Job No.

Drawn by:

Ollie Palmer

Sheet No.

Title: Lead Detail to junction of roof and adjoining property.
Application Ref: DC/22/2344/LBC
Drawing Reference: 2108021/SK02
Address: 1-3 East Street, Southwold

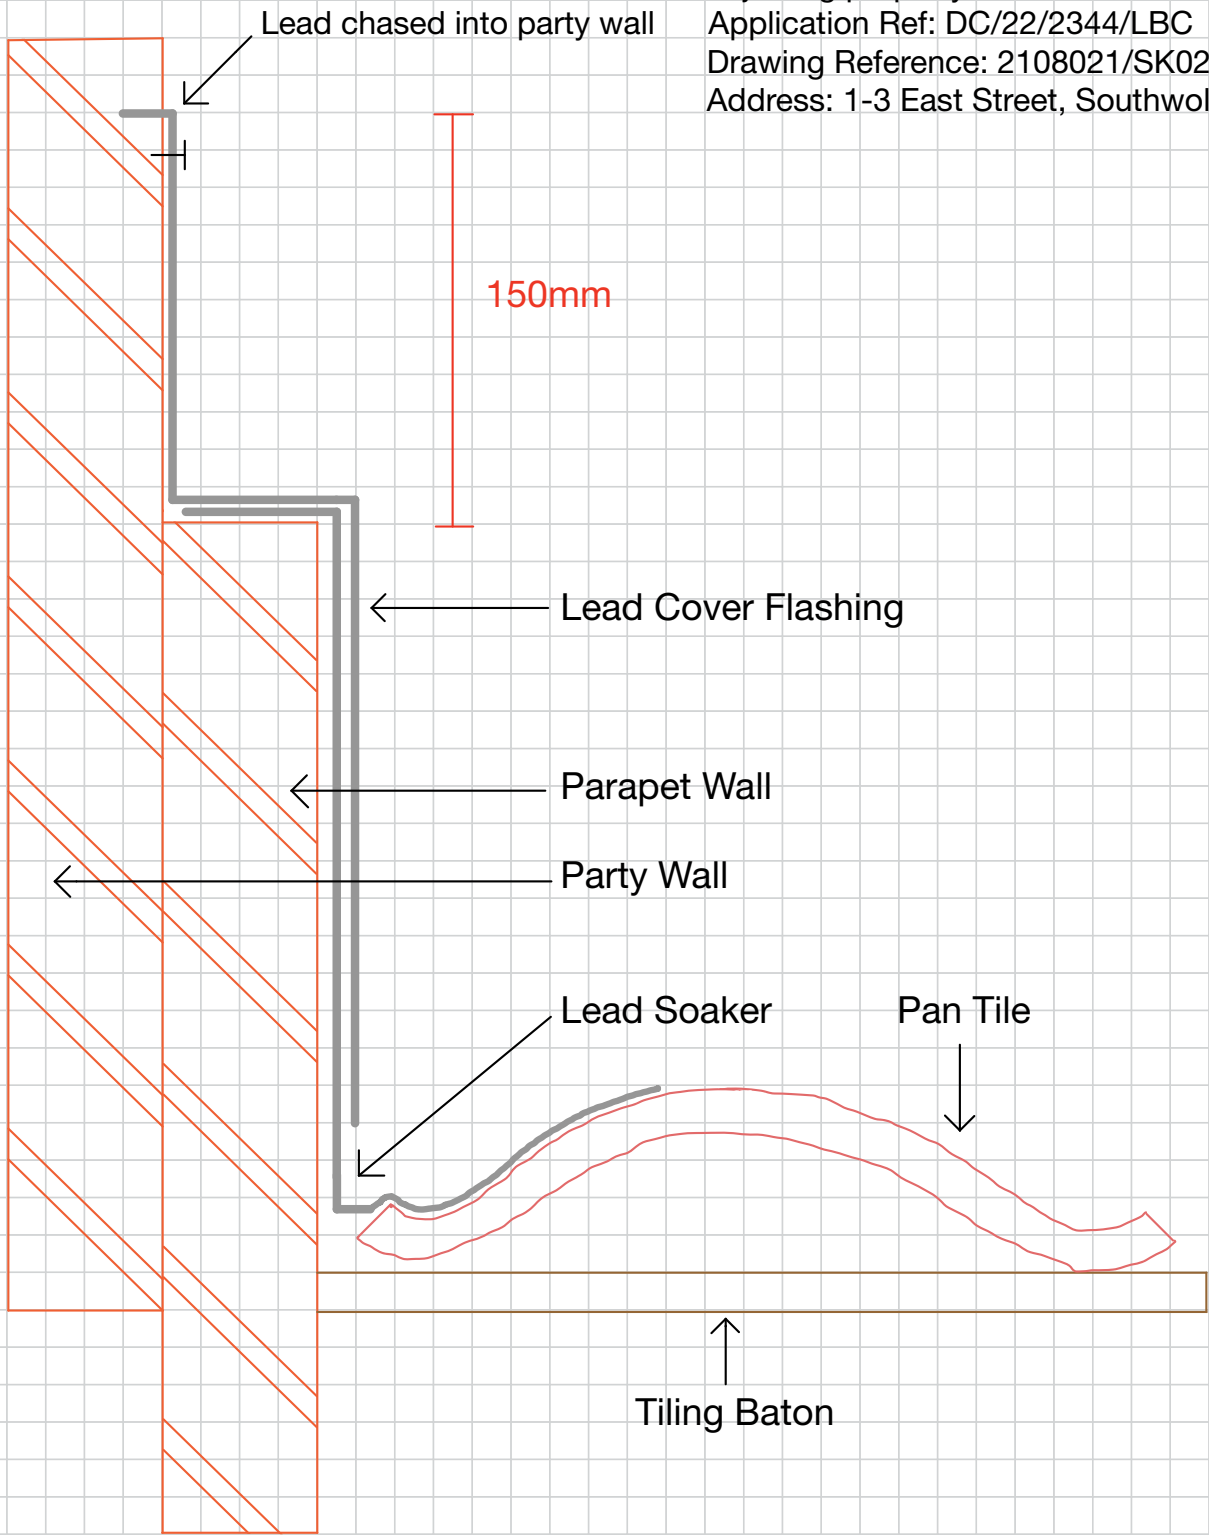

Date:

Job No.

Drawn by:

Ollie Palmer

Sheet No.