



Scale 1:50

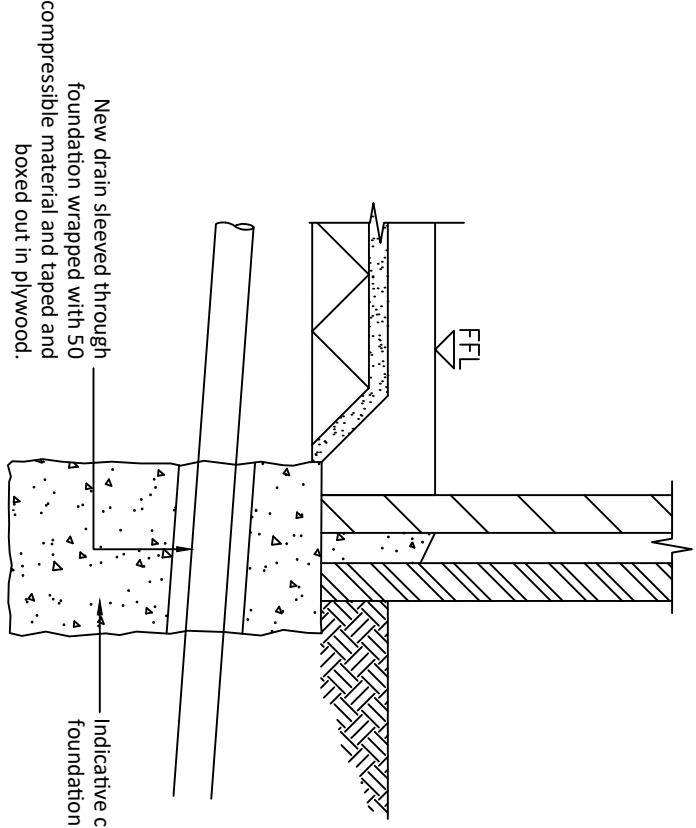

Scale 1:20

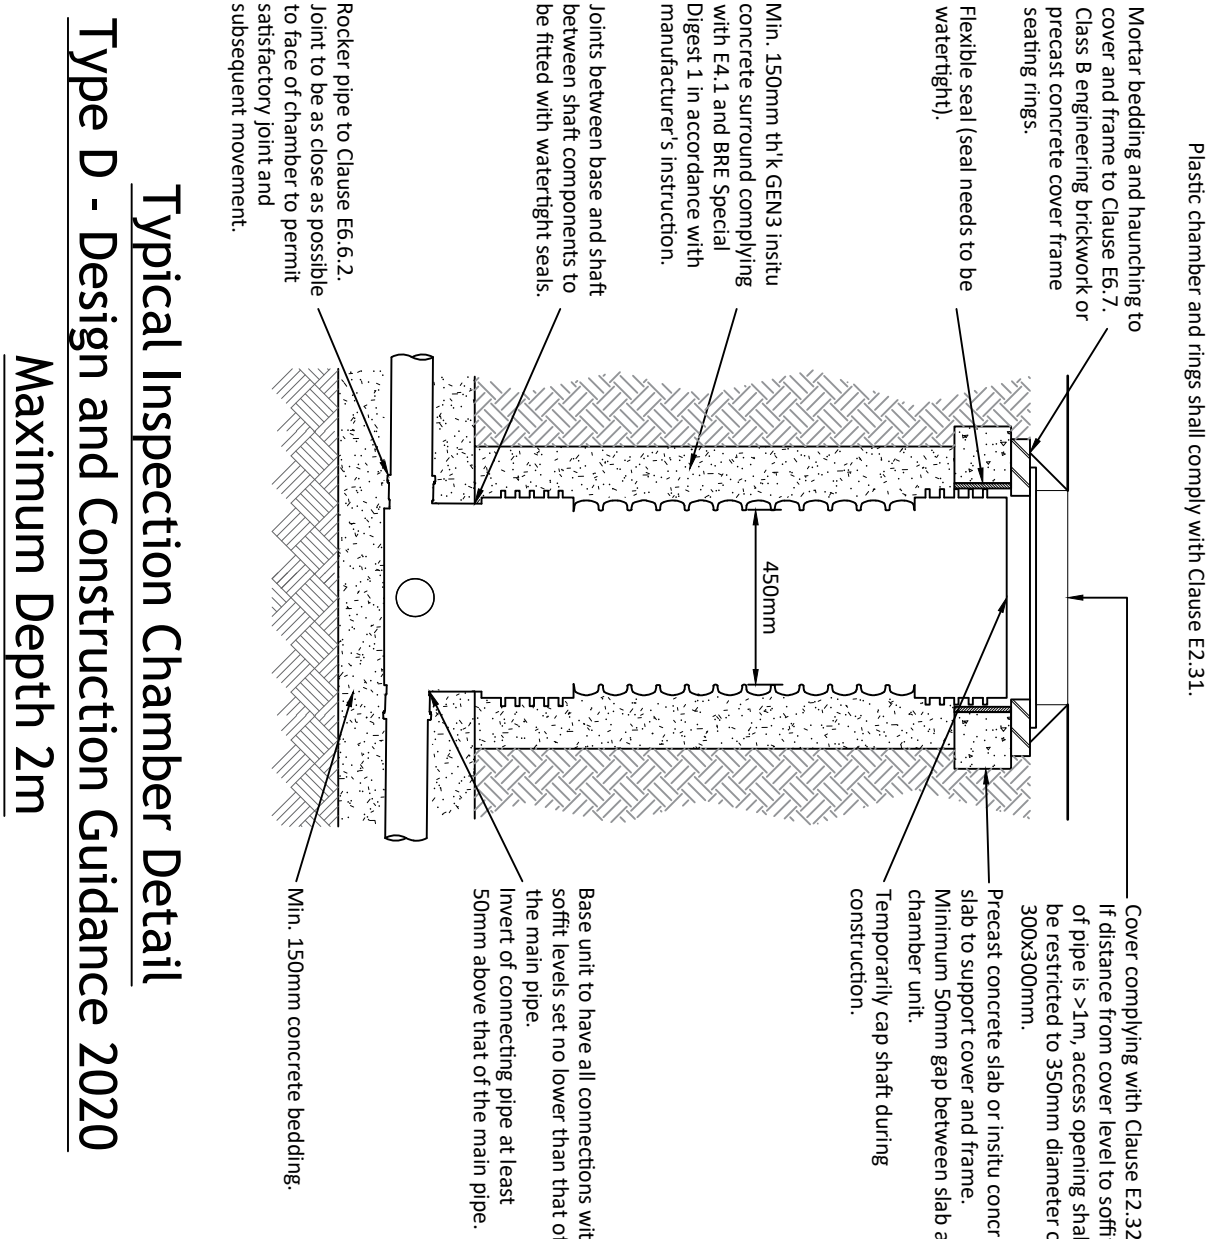

1

Chamber Reference	CL (m)	Depth (m)	Diameter (mm)	Chamber Type	IL (m)	Diameter (mm)
FC1	41.480	0.700		450 PPC		
					40.760	100
FC2	41.590	0.906		450 PPC	40.664	100
FC3	42.010	1.702		450 PPC	40.308	100
					40.308	100

Project	Playing Field Pavilion East Markham			
Client	East Markham Parish Council			
Title	Proposed Drainage			
Drawn	CC	Checked	CC	
Date	January 2021	Scale	As Shown	
Number	1083-001 B	Status	Construction	