




Notes.
All dimensions and levels on site are to be checked prior to commencement of work.
This drawing is the copyright of Paul Edwards Architecture.

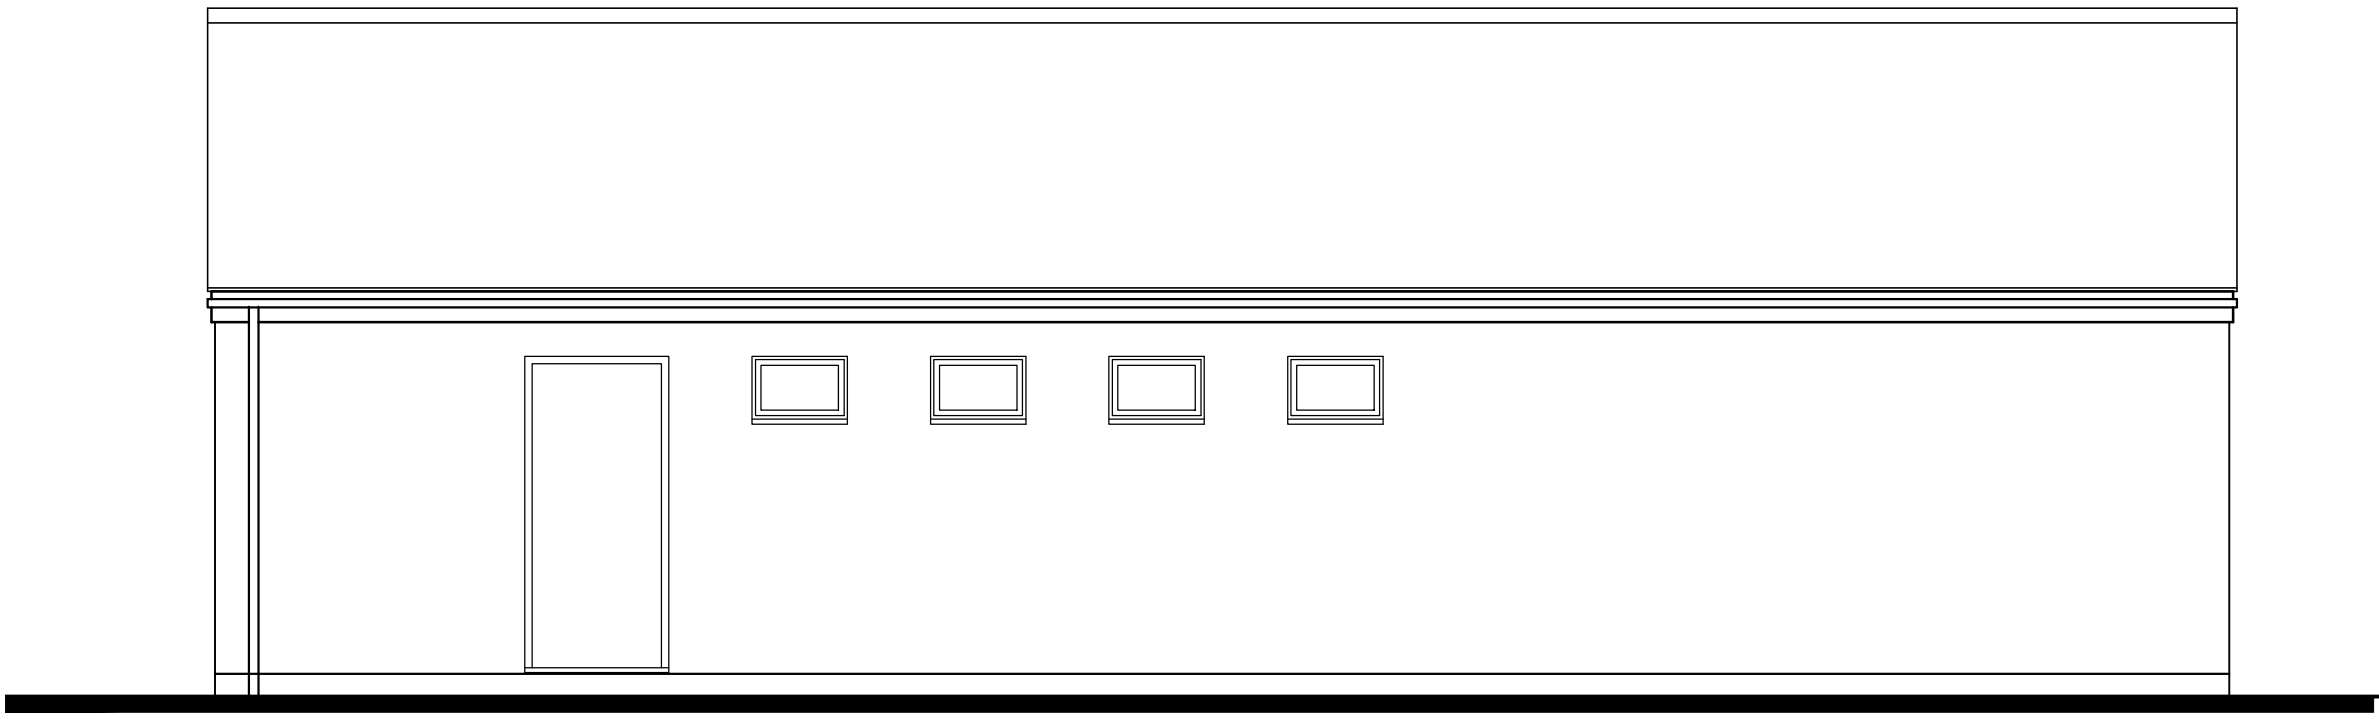


FRONT ELEVATION

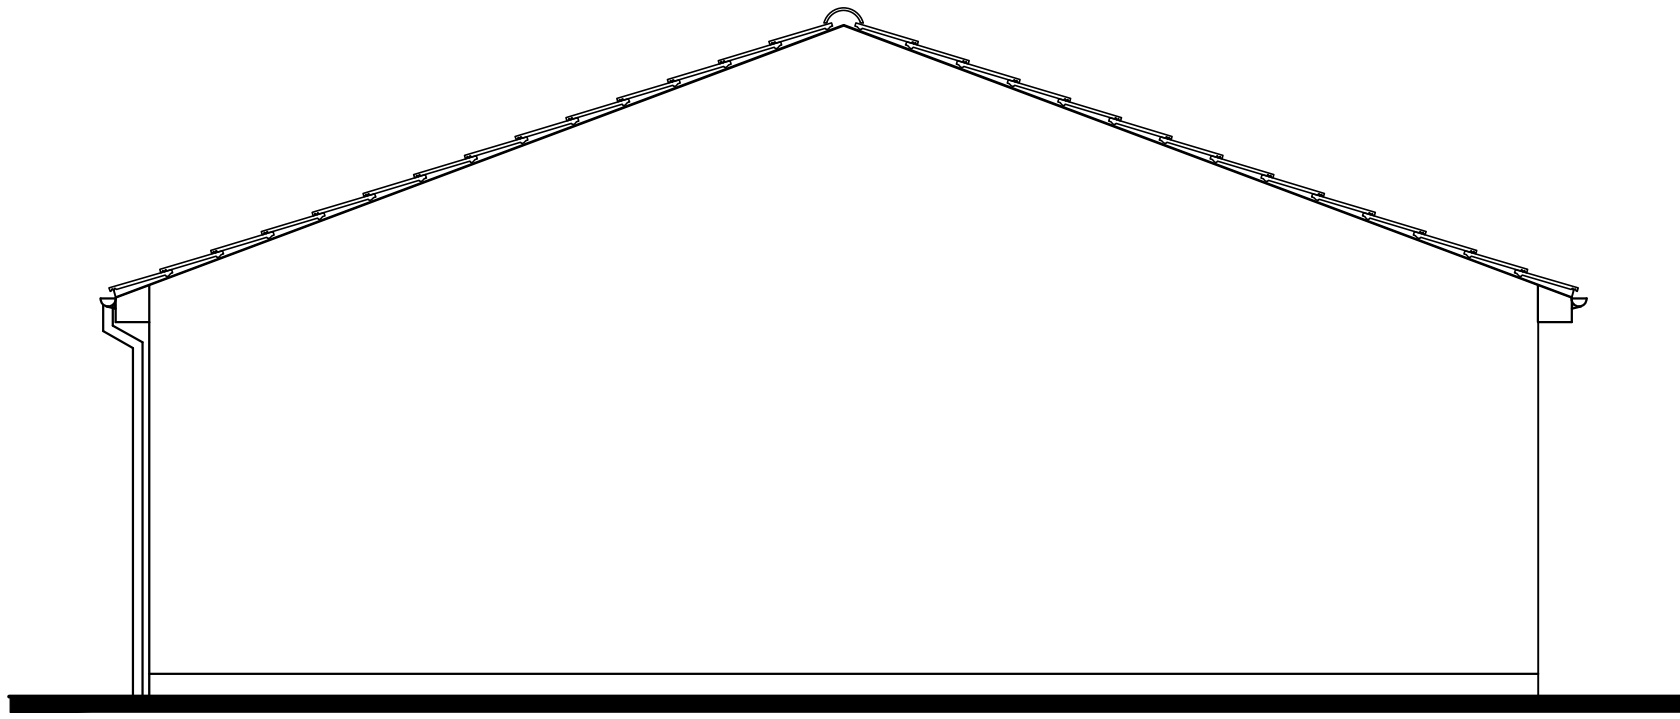



SIDE ELEVATION

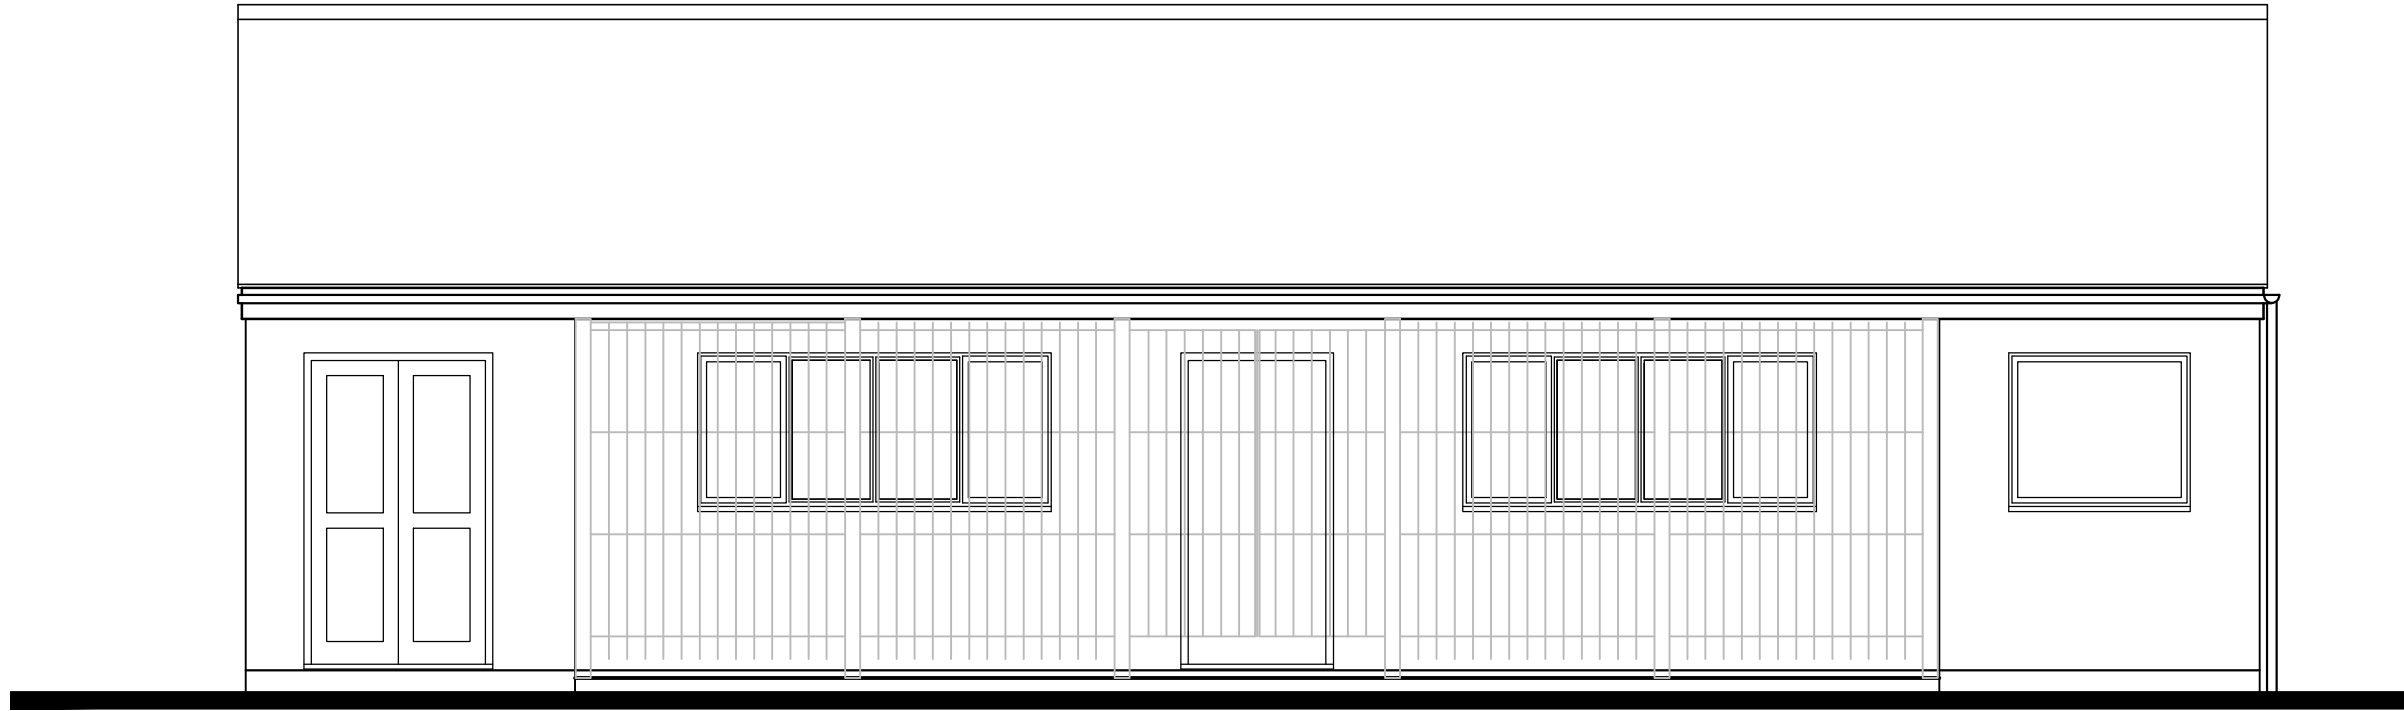

REAR ELEVATION

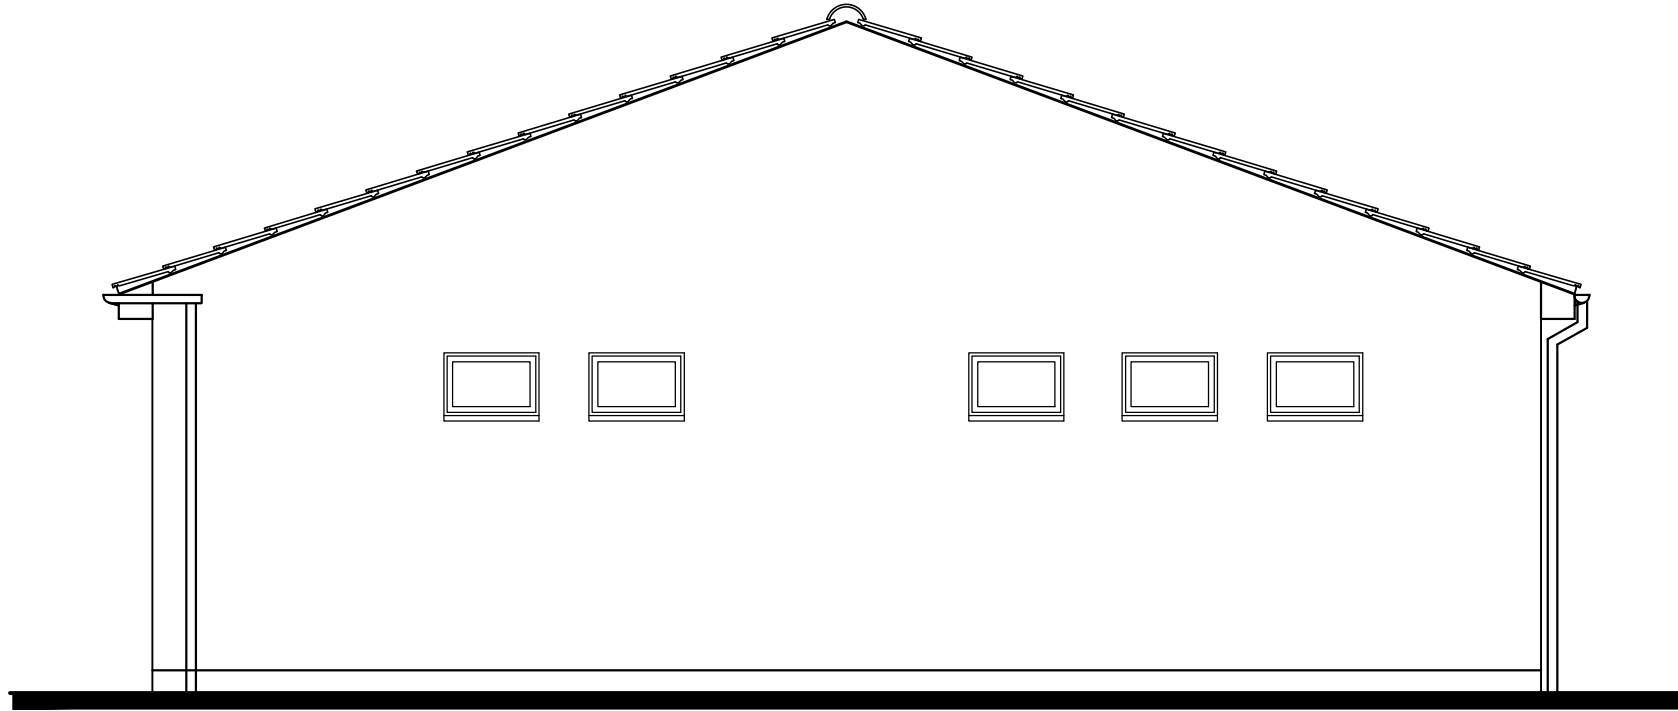

SIDE ELEVATION

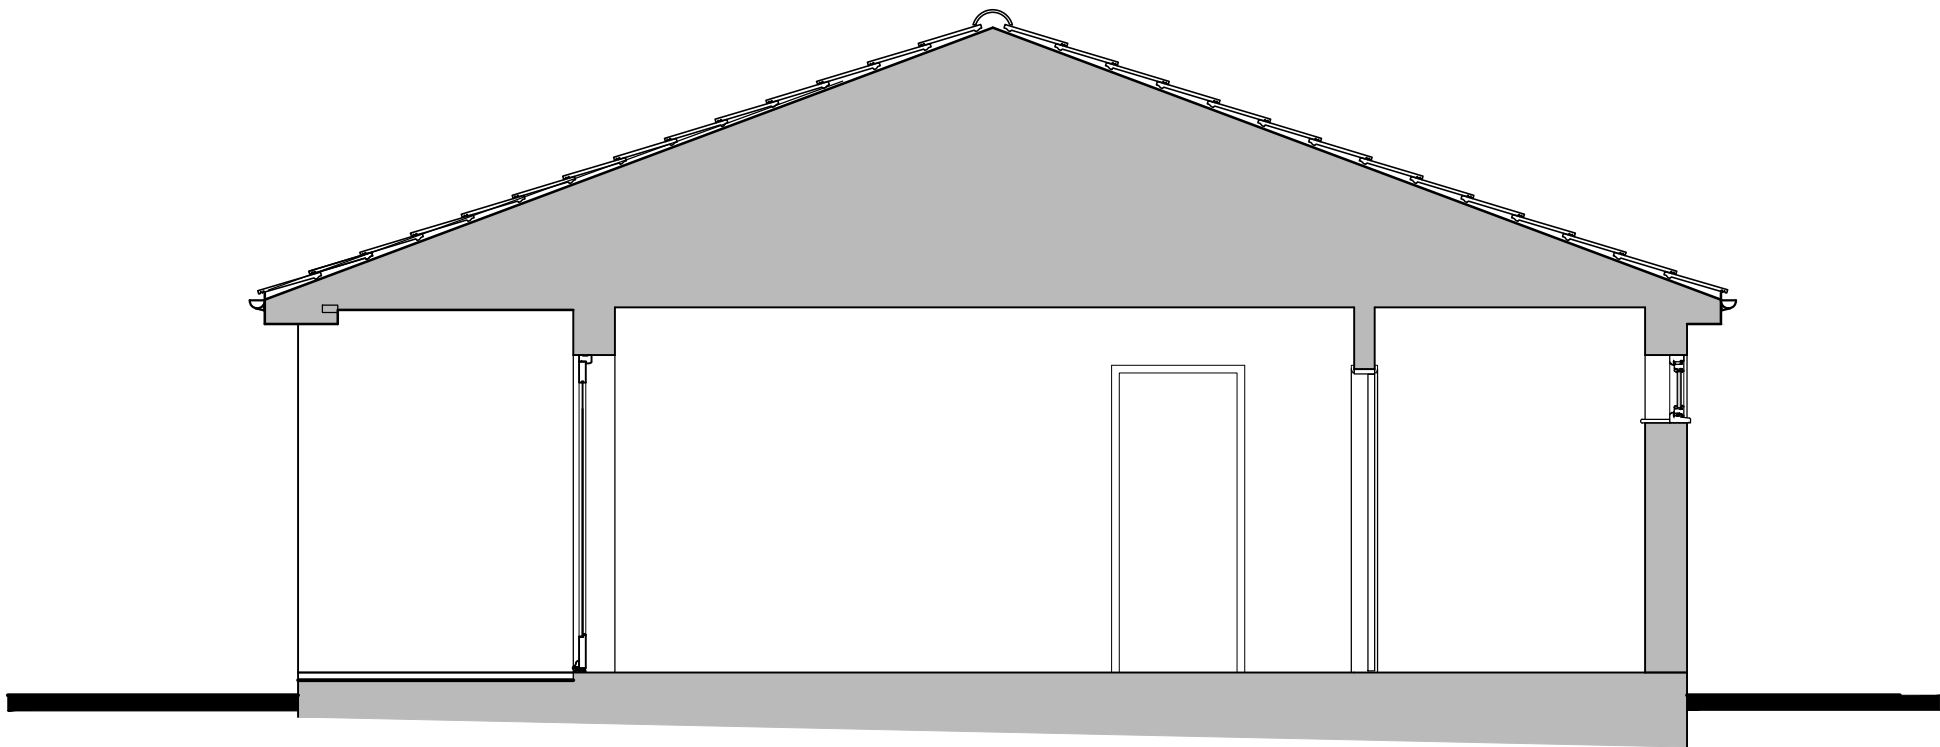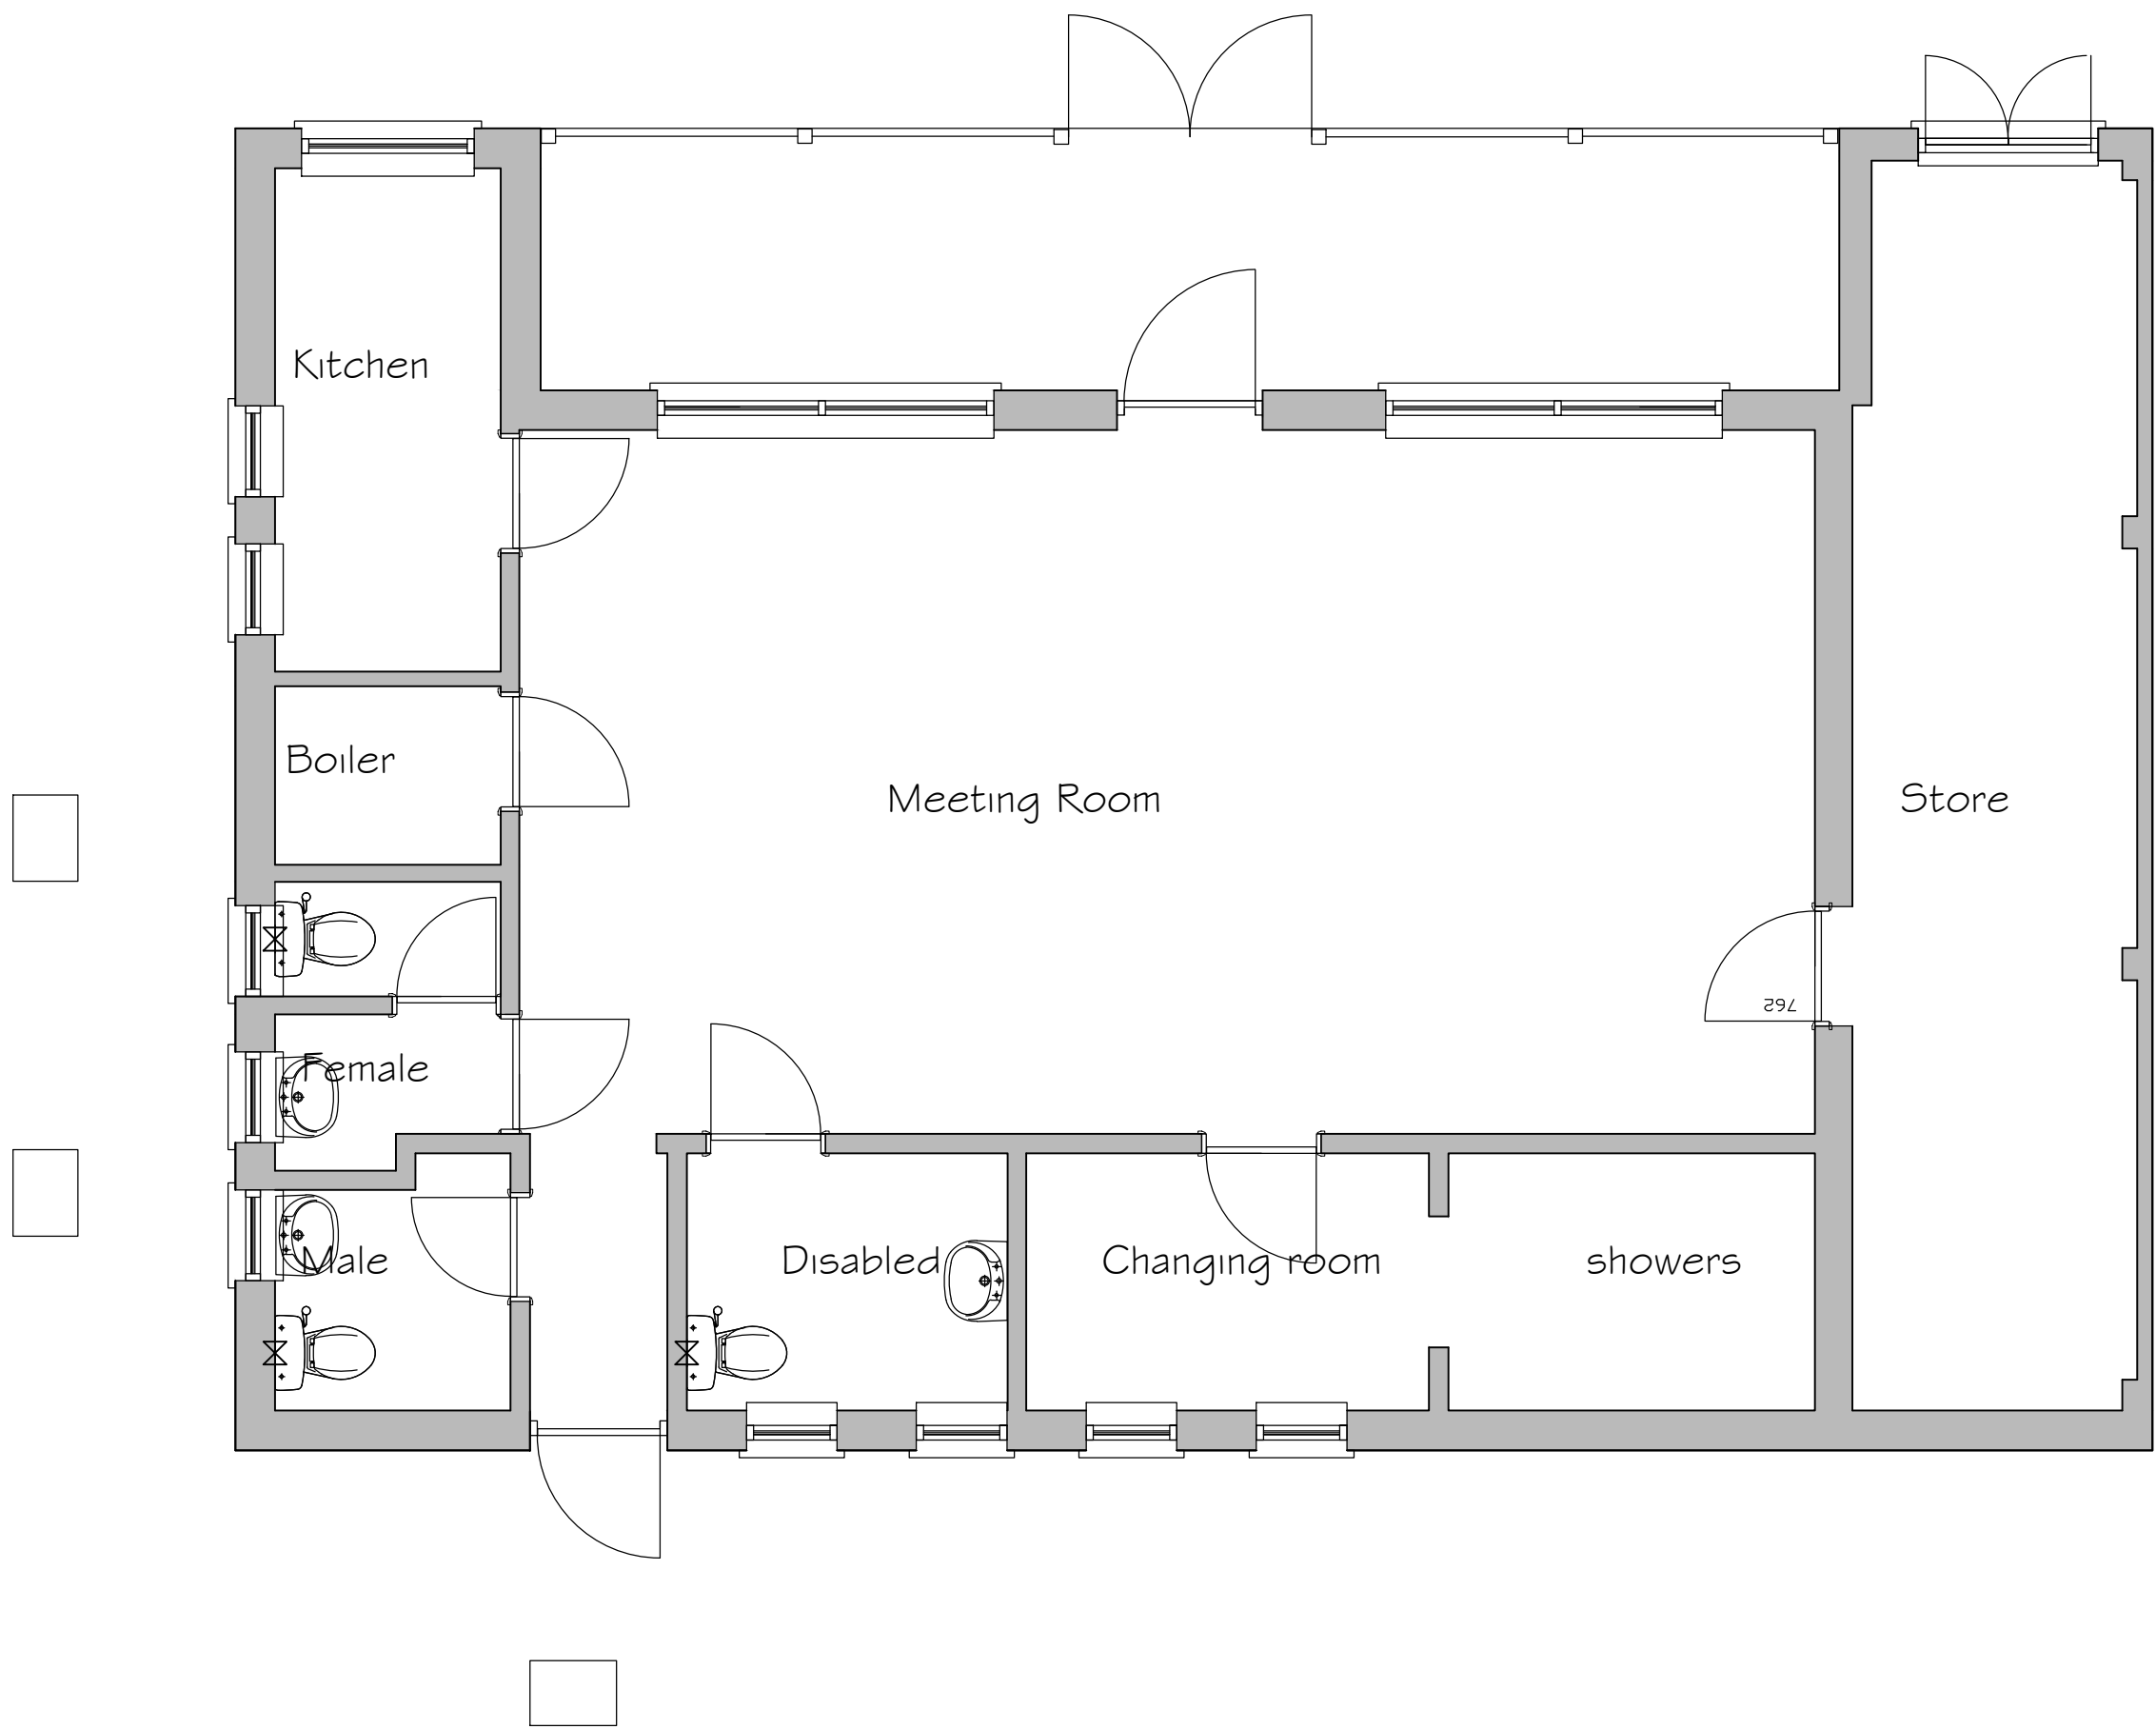


SECTION

Project
Pavilion Extension
Arborfield Park
Swallowfield Road
Arborfield, Berks.

Client
Arborfield & Newlands
Parish Council

Drawing
General Arrangement- Existing
Floor Plan, Elevations & Section

Scale **1:50** Date **Dec 2020**

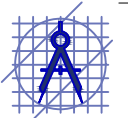
Paul Edwards Architecture
12 Sandy Lane, Barkham, Wokingham, Berks. RG41 4DB
Tel: 0118-977-2925 Mob: 07831 837415 E-mail :
paul@paulwardarchitecture.co.uk

Job **2527** Dwg. **10**

CAD REF:PROJECTS CAD-REF