



PROPOSED SECTION A.A.
Scale 1:50

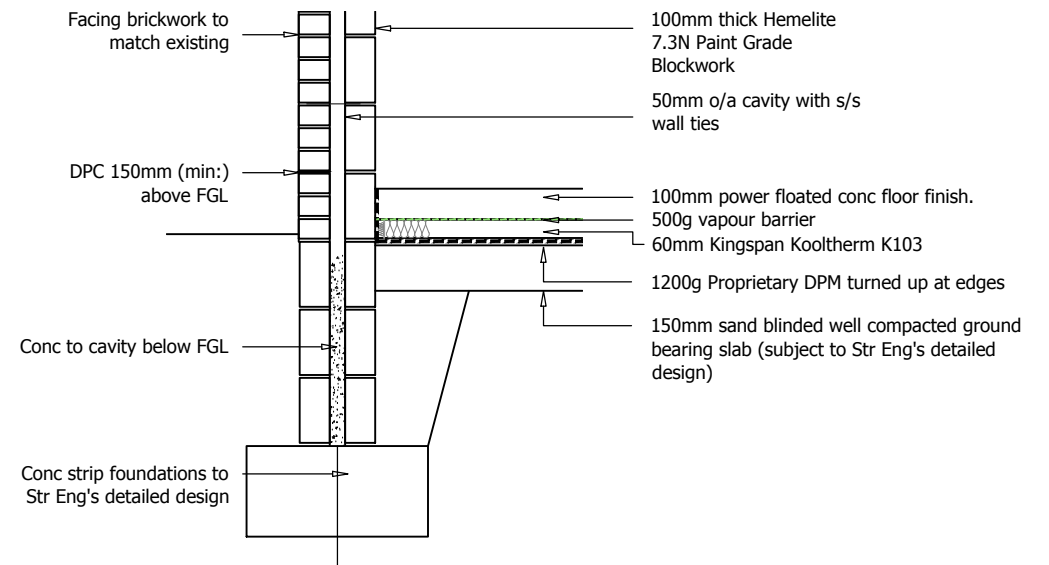


DETAIL A1
Scale 1:25

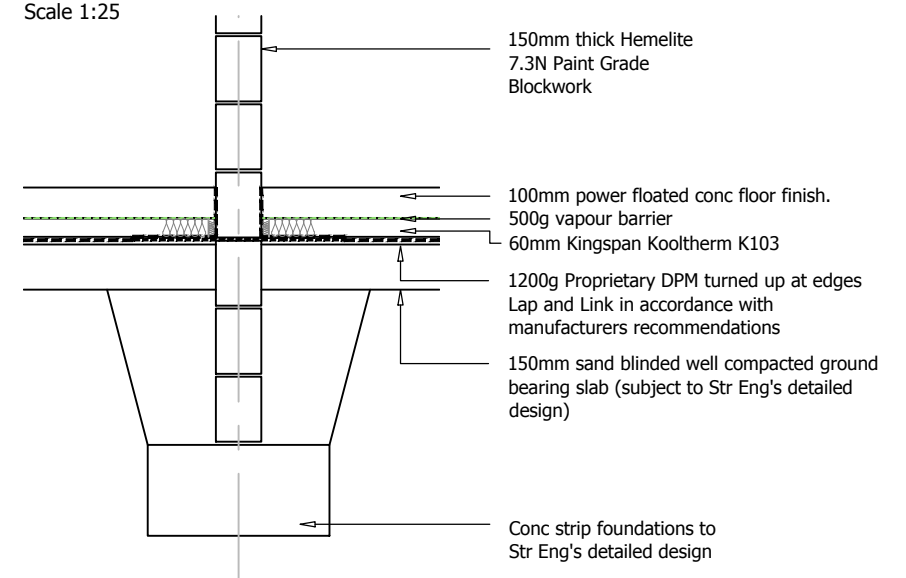

DETAIL A2
Scale 1:25

REV.	DATE	DESCRIPTION	BY
A	23.11.22	Updated DRAFT issue for client approval	SJM




HEAD, ROBERTS & ASSOCIATES
1 Station Terrace
Shawford, Hants.
SO21 2BN
Tel: 01962 711111
Fax: 01962 711100
Email : mail@headroberts.co.uk

ALL DIMENSIONS ARE NOMINAL ONLY AND ARE SUBJECT TO A FULL MEASURED SURVEY BY THE BUILDER, AND SETTING OUT ON SITE. DO NOT SCALE FROM THE PLANS

ALL HEAVY LIFTING OR REMOVALS/DEMOLITIONS MUST BE CARRIED OUT CAREFULLY, WITH ALL NECESSARY PRECAUTIONS AND TEMPORARY PROPPING. IF IN DOUBT LIAISE WITH STRUCTURAL ENGINEER FOR ADVICE PRIOR TO COMMENCING WORKS.

ALL ROOF CONSTRUCTION AND STRUCTURAL SIZES ARE TO BE CONFIRMED BY STRUCTURAL ENGINEER.

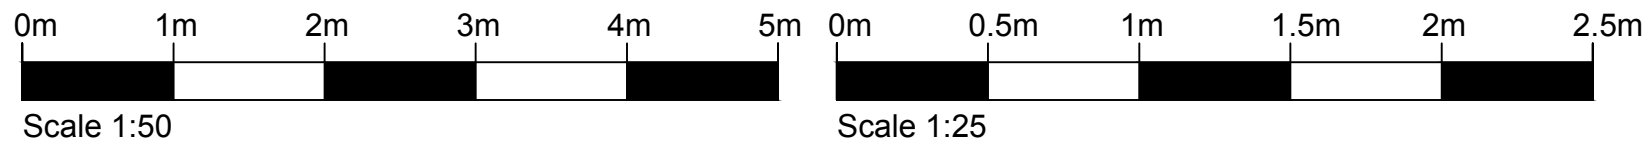

Client Bradley Stoke Town Council			
Job Title Proposed External Storage Building Brook Way Activity Centre, Brook Way, Bradley Stoke, BS32 9DA			
Drawing Title Proposed Section A.A.			
Drawing No. 4418-102			Revision A
Scale As Shown A3	Date 09.11.2022	Drawn By SJM	Checked By