




Note : For full specification for detailing and workmanship, refer to supporting HSHAZ "Detail Specification" document.

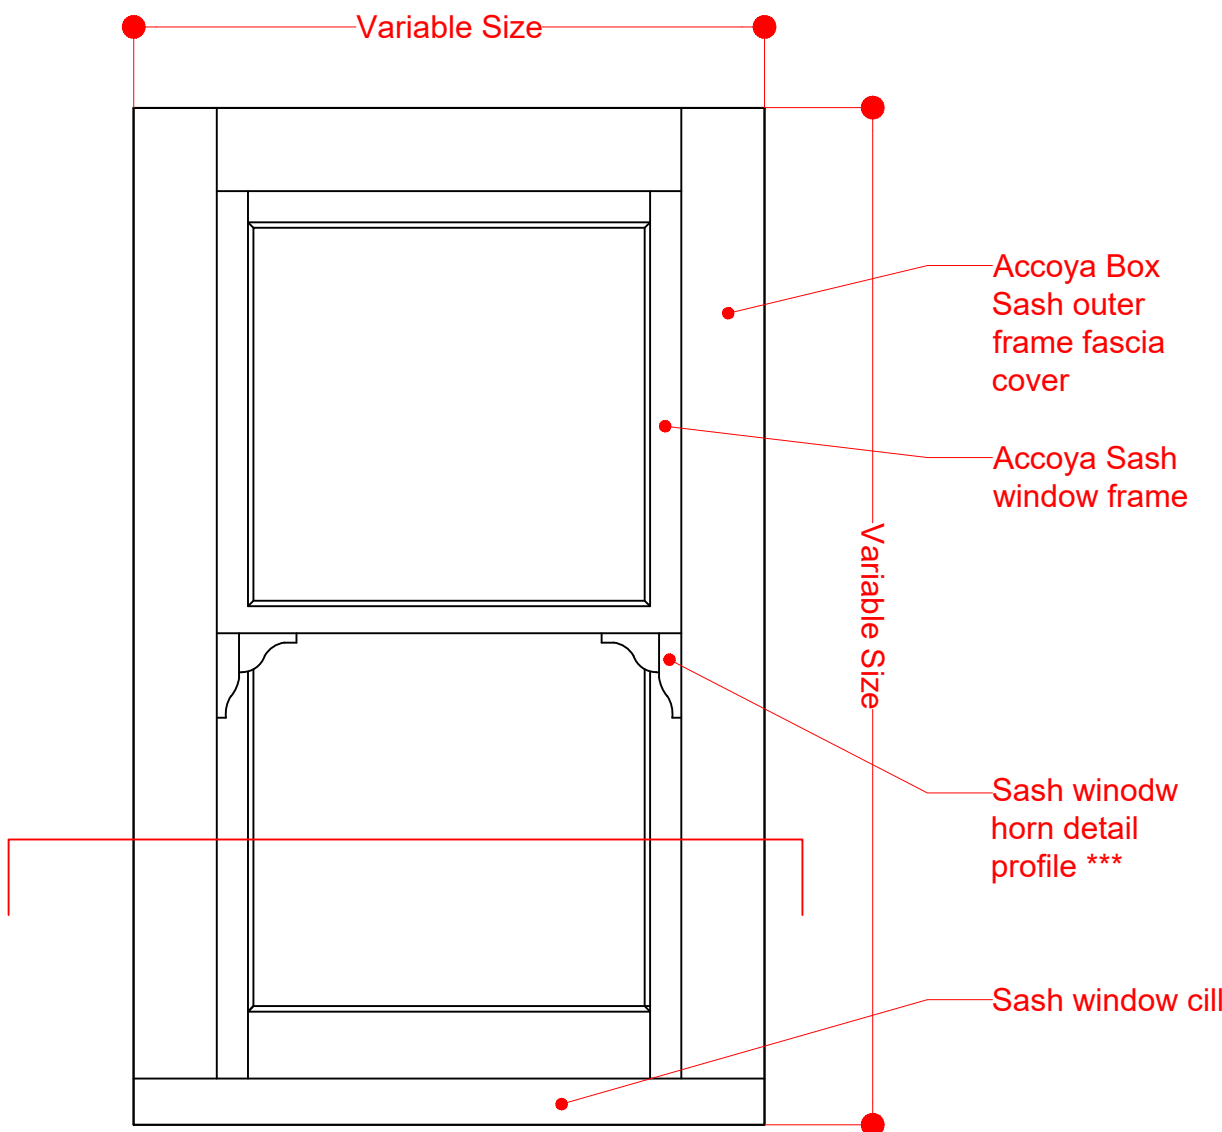


1 Sash Window Elevation  
Scale 1:10 @A3

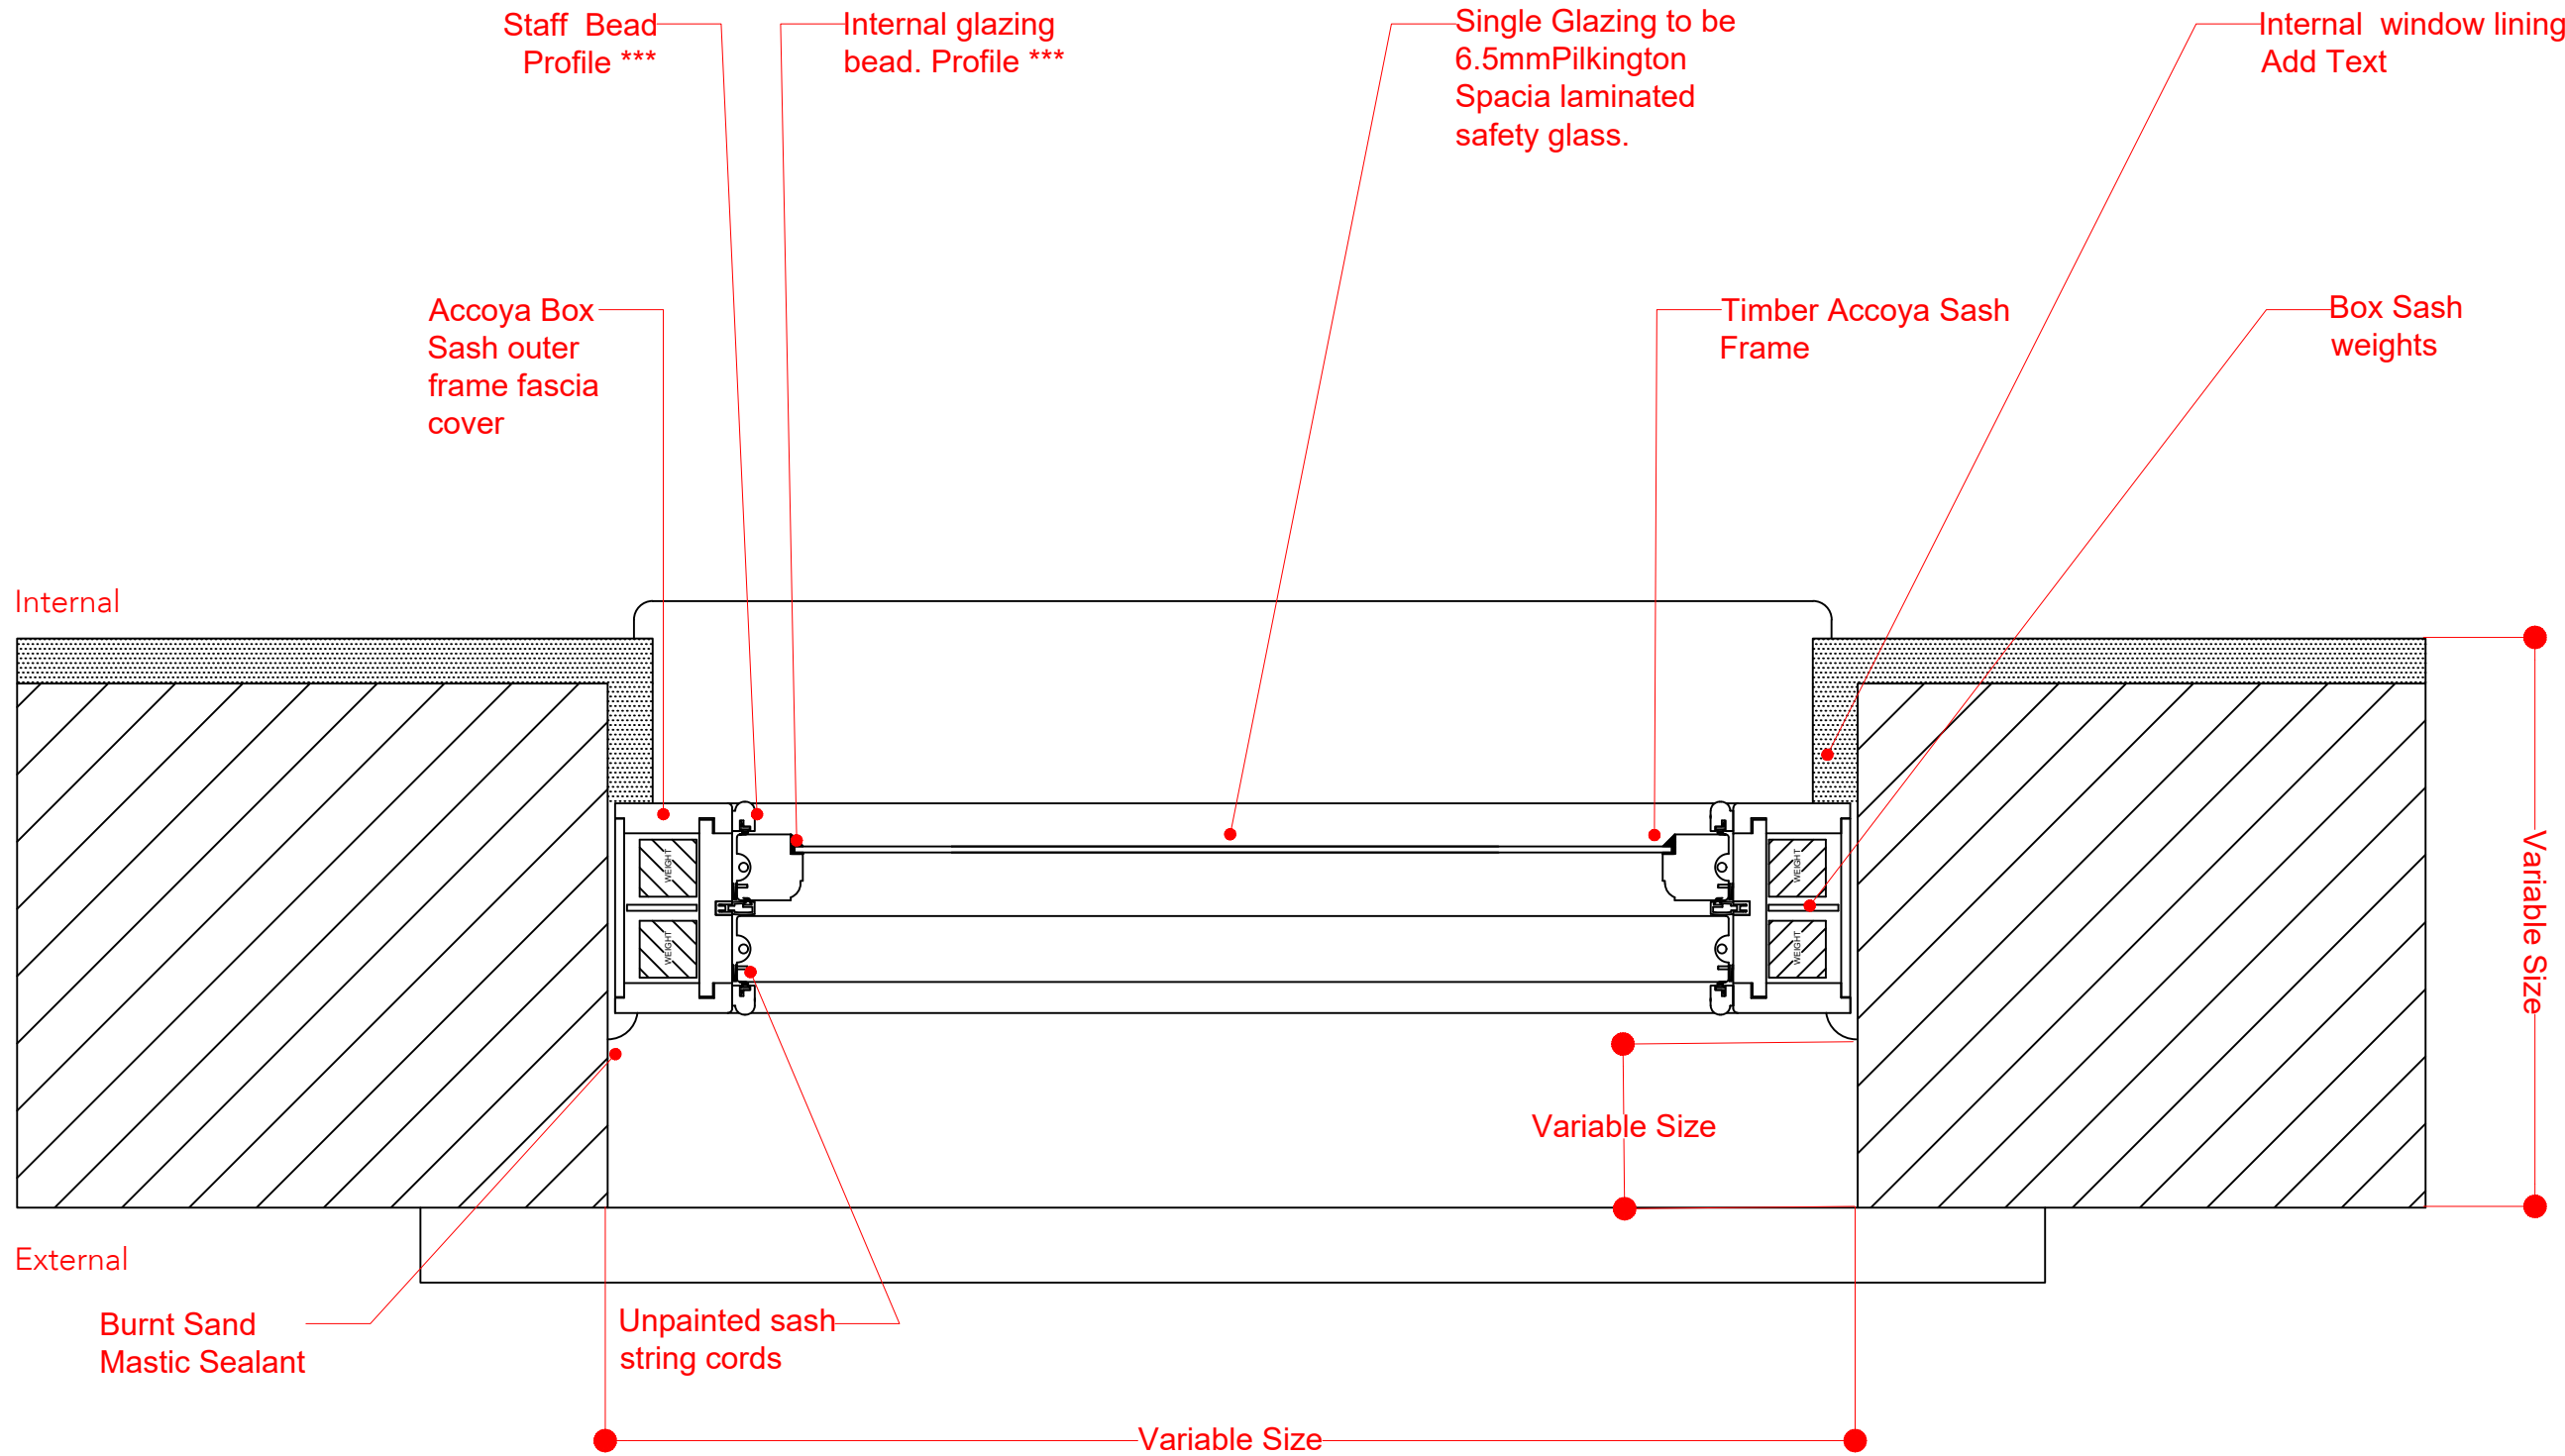


2 Sash Window Plan Detail  
Scale 1:5 @A3

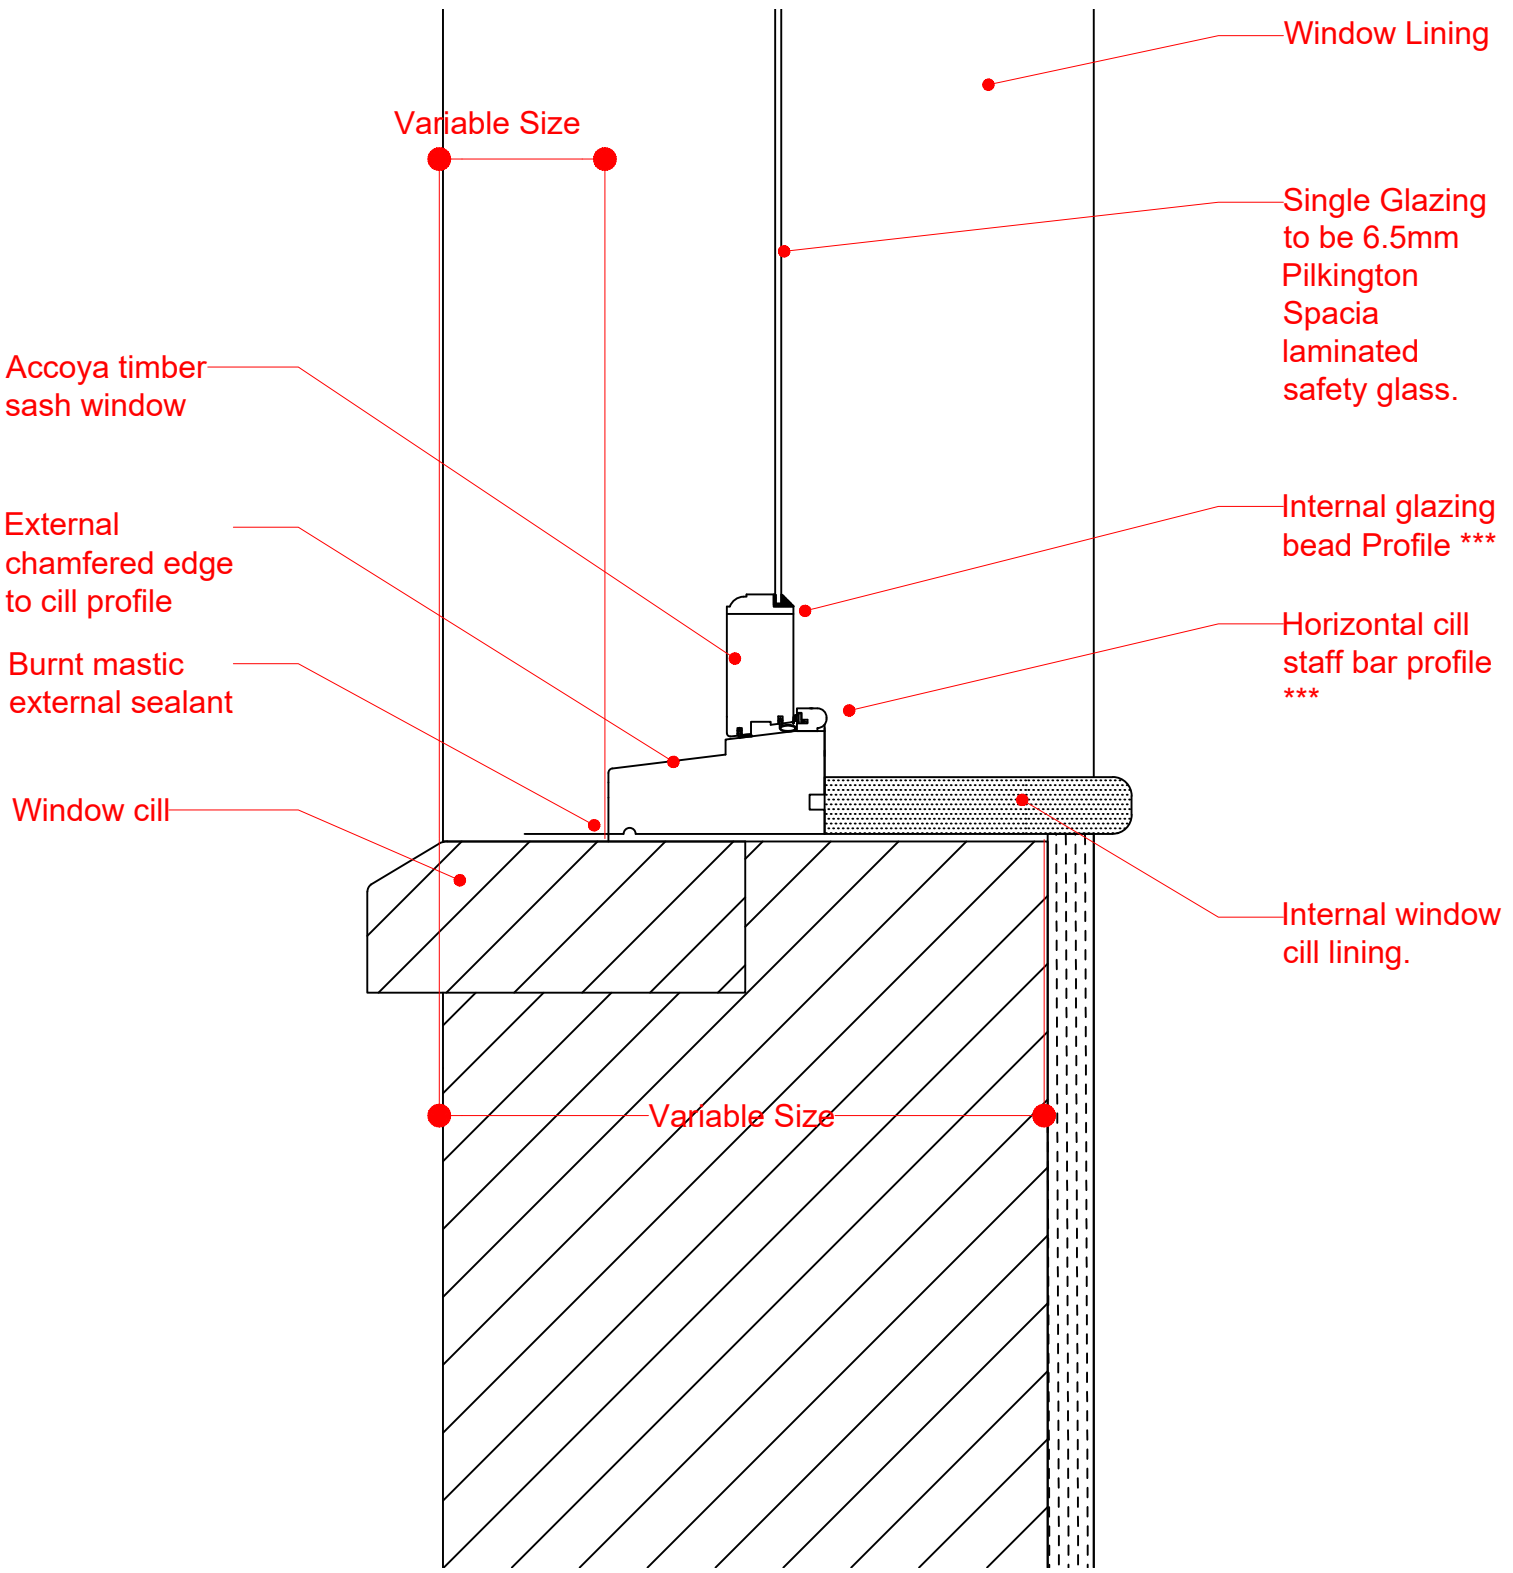

3 Sash Window Cill Detail  
Scale 1:5 @A3

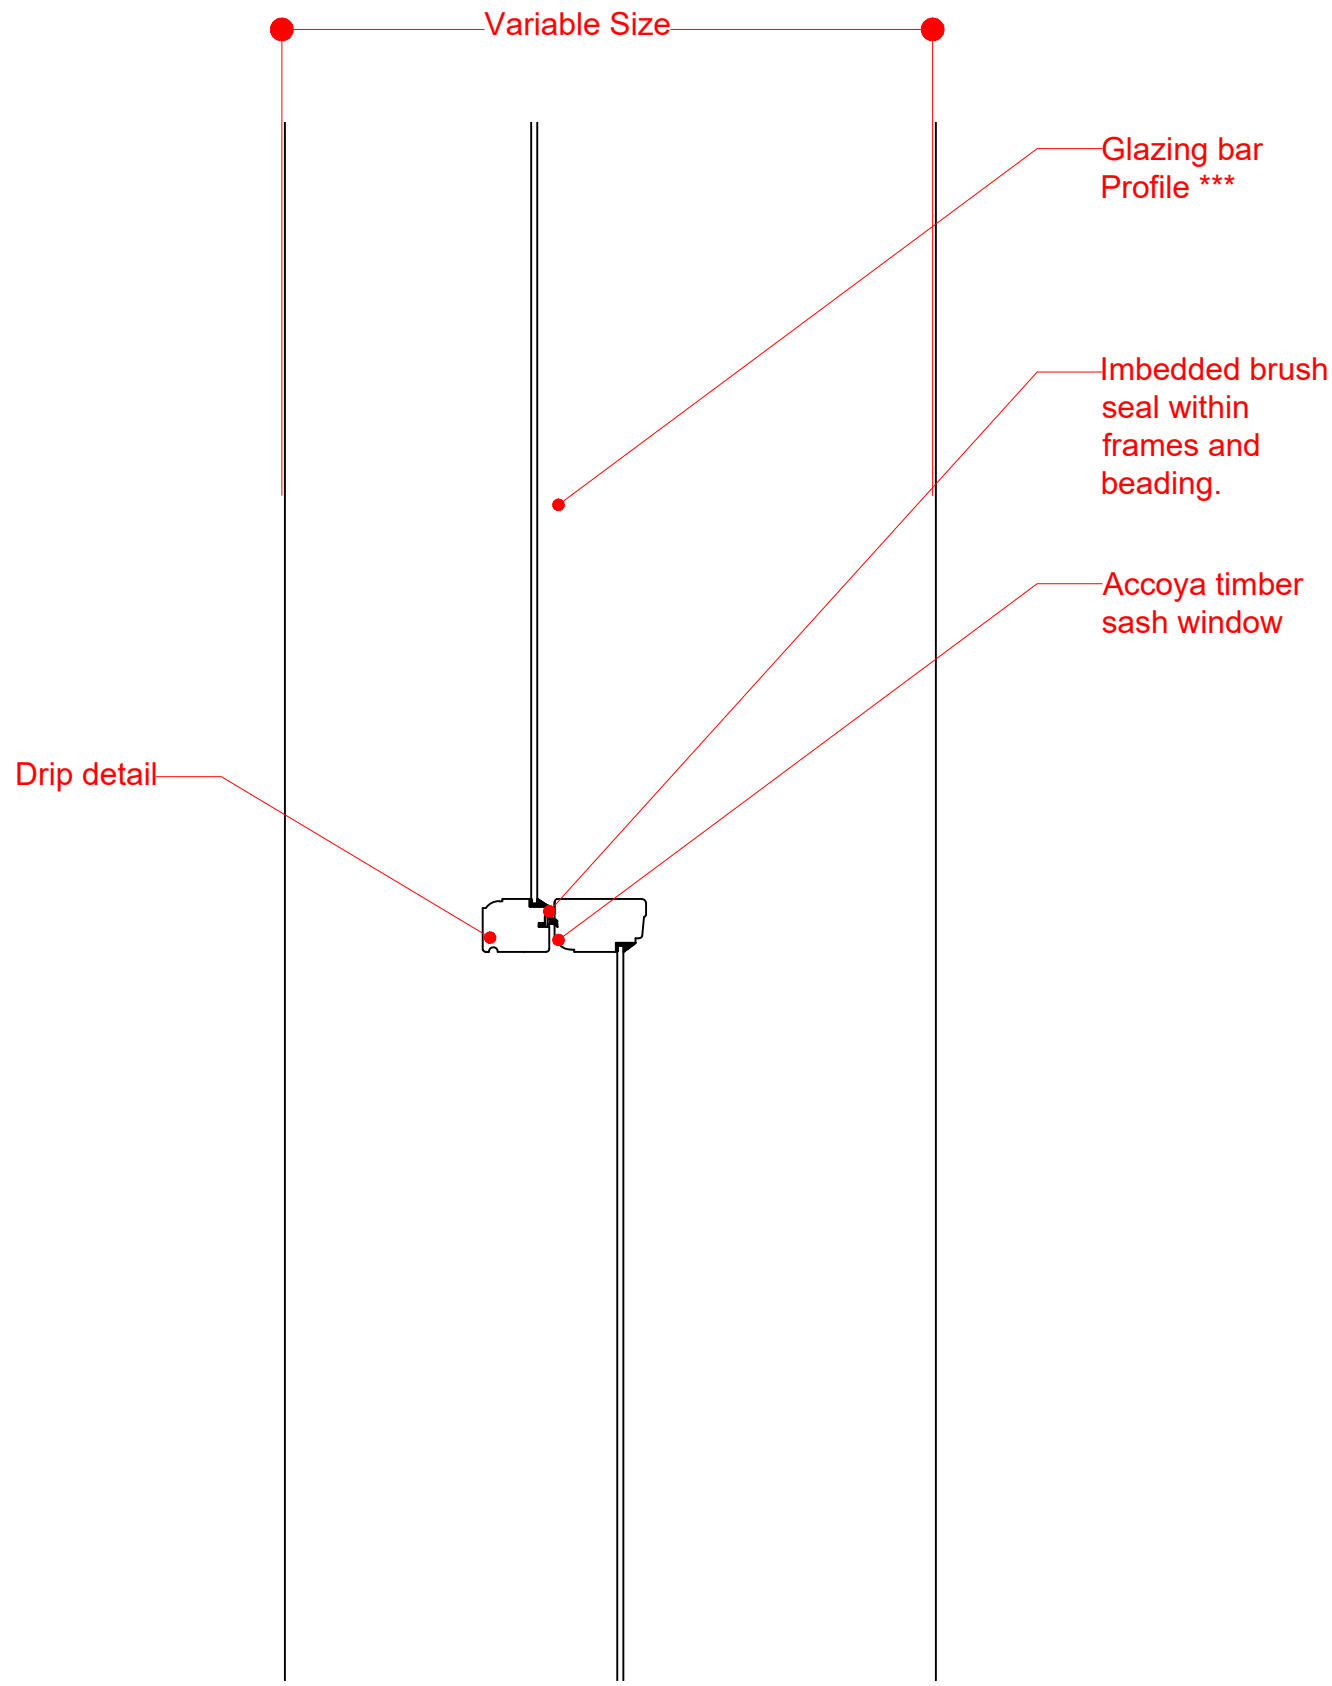

4 Top Sash Cill & Bottom Sash Head Detail  
Scale 1:5 @A3

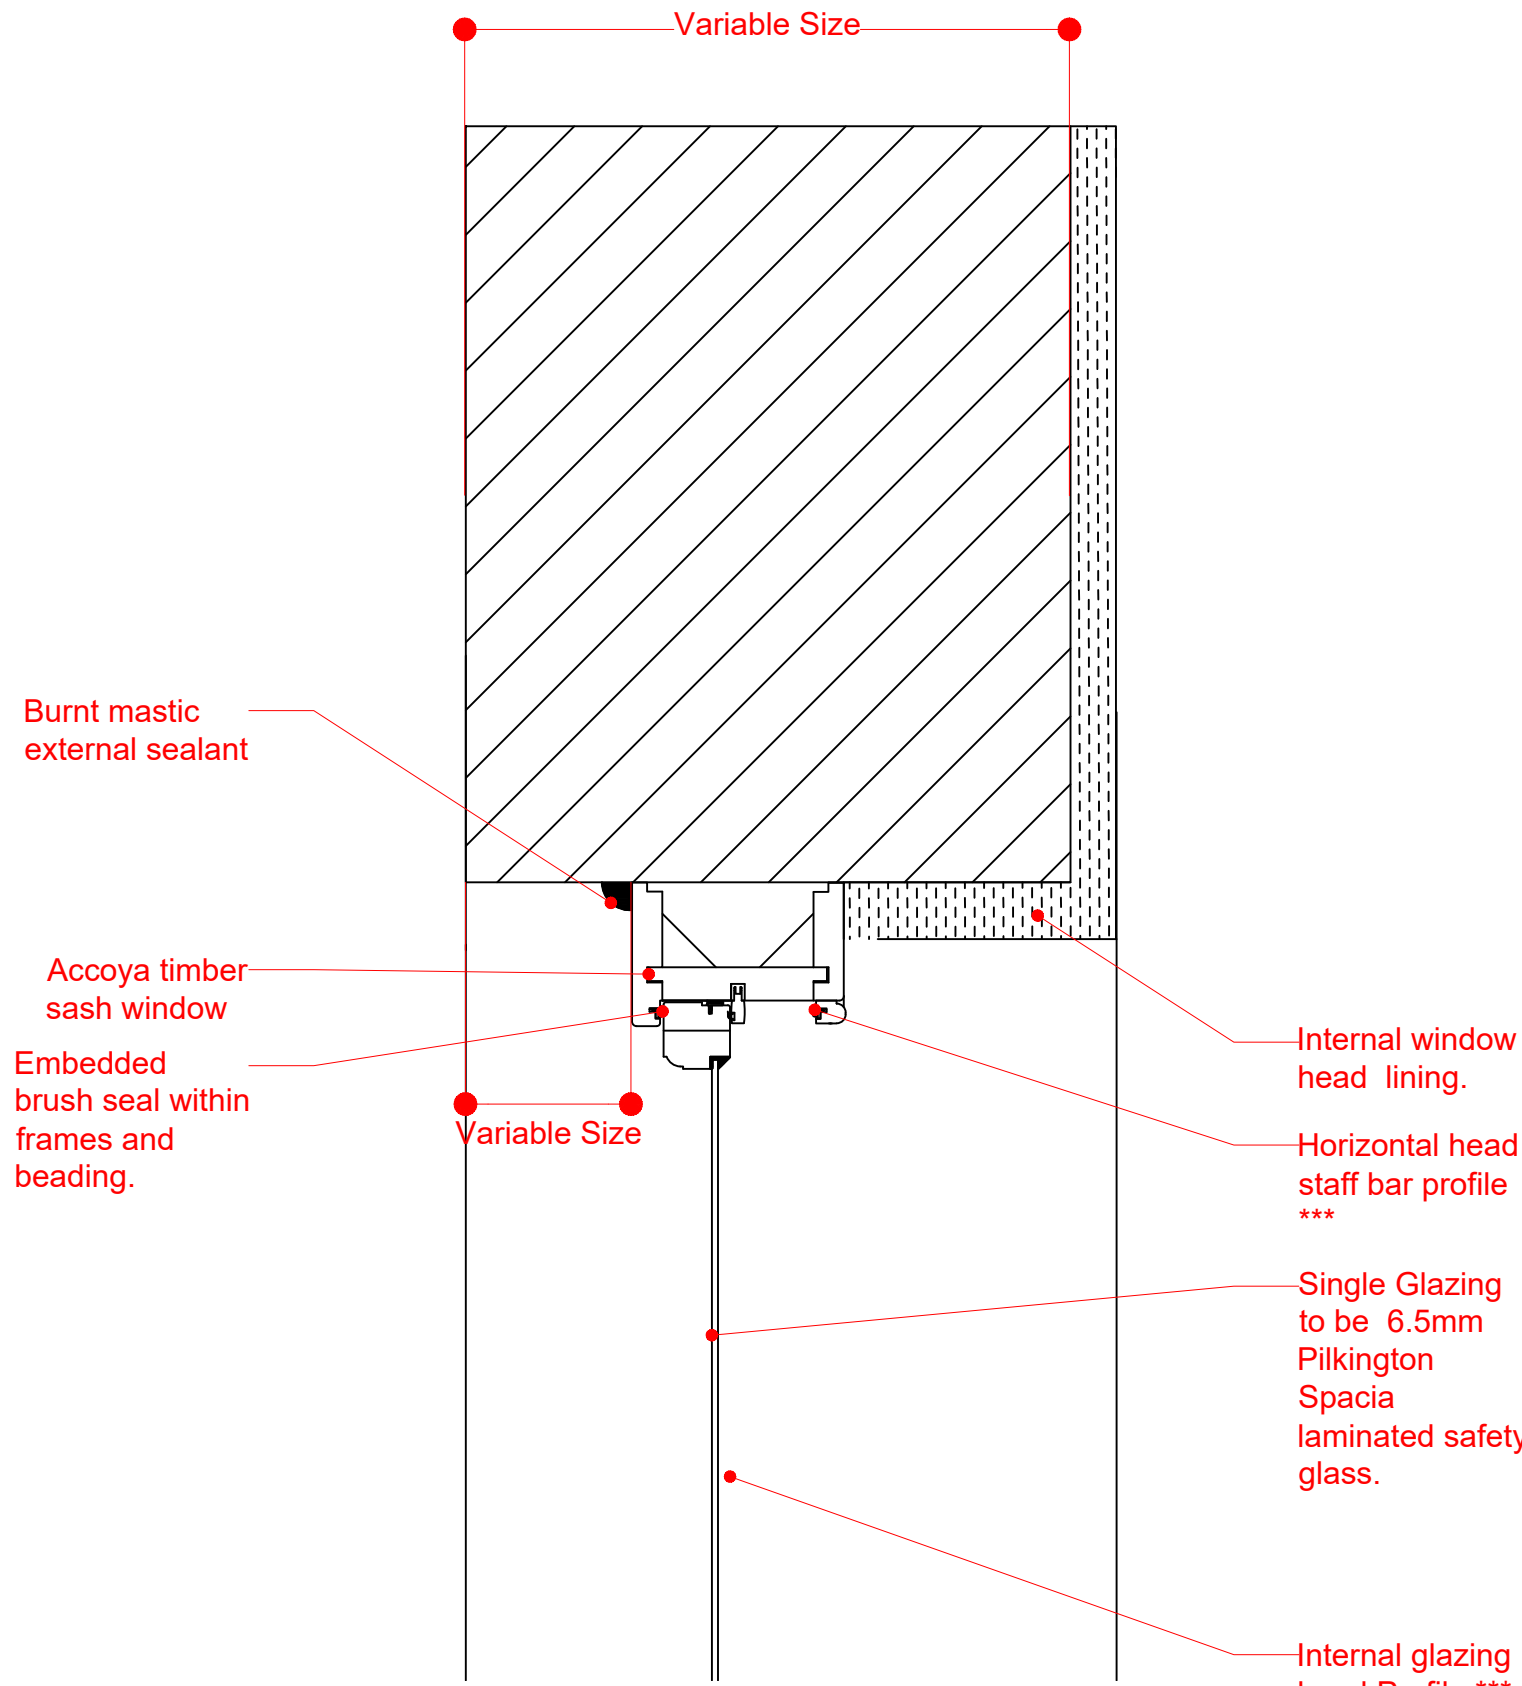

5 Sash Window Head Detail  
Scale 1:5 @A3

Rev	10/12/2020	Tender Review
Rev	Date/Ints	Details
© The moral rights of the author are hereby asserted. This drawing and design is the sole property of Buttress Ltd and must not be reproduced without permission. Buttress Ltd is Registered in England and Wales: 3363173		

Buttress

41, Bengal St  
Manchester  
M4 6AF  
**T** 0161 236 3303  
**E** contact@buttress.net  
**W** www.buttress.net

Project Title	Bacup Derelict Buildings		
Client	Rossendale Borough Council		
Location	Bacup		
Drawing Title	Box Sash Window - Single Glazed Detail Drawings -		
Date	10/12/2020	Scale	1:10 & 1:5
Checked	KC	Orig Paper Size	
Status <b>Tender</b>			
Drawing ref	Job No	Drawing No	Revision
8920		(31) 002	B